


Plan Urbanistic de Detaliu

Construire casa P+1E


Strada Vadul Calugareni nr. 13-15, Timisoara

INCADRARE IN P.U.G./ ZONA

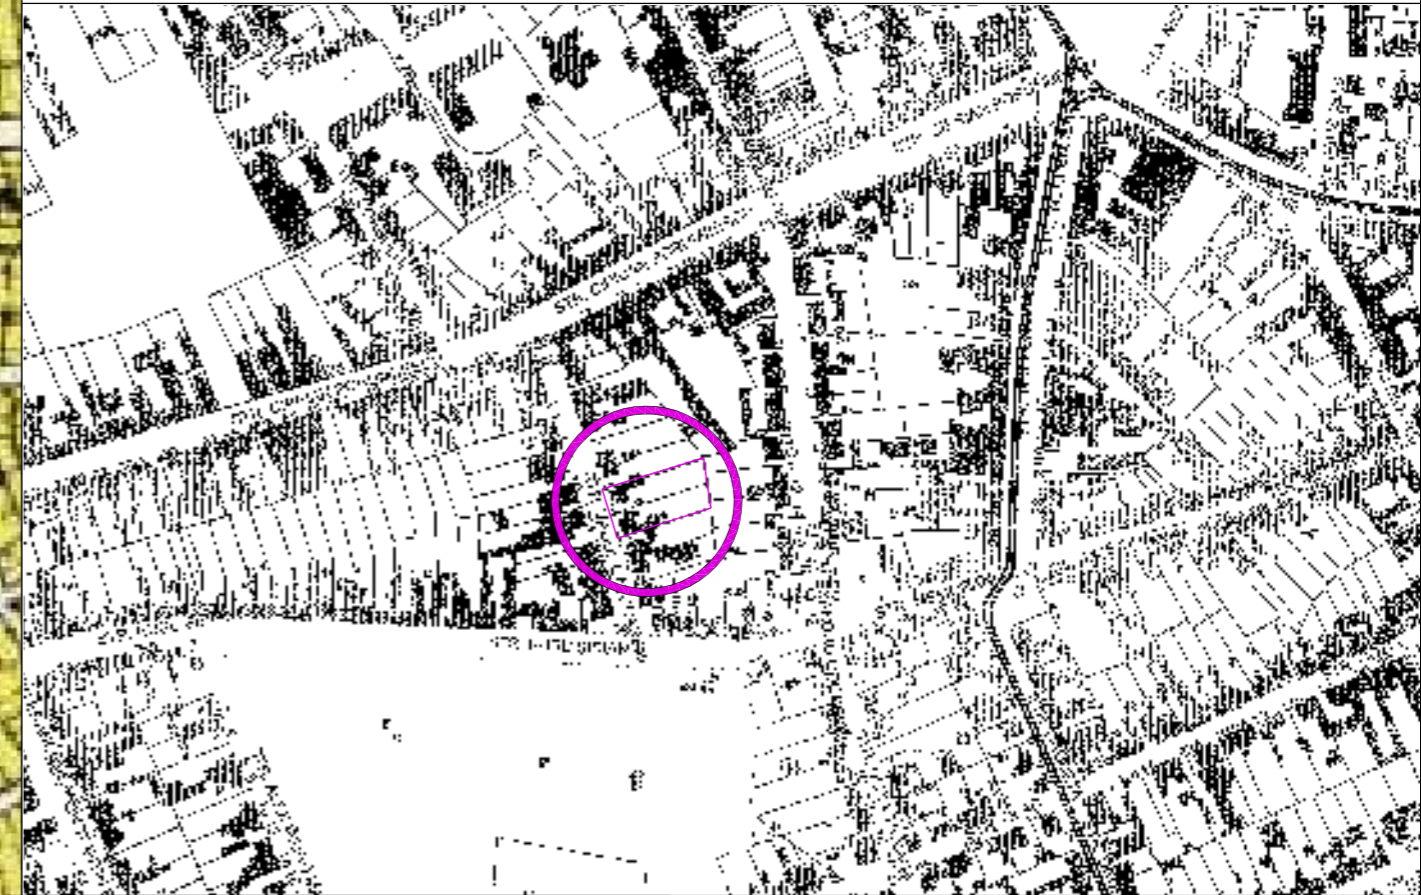

LEGENDA

 Limita teren P.U.D./ Limita proprietate

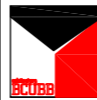VERIFICATOR/ EXPERT	NUME	SEMNETURA	CERINTA	REFERAT/EXPERTIZA NR./DATA	
 S.C. B-CuBB SRL STR. Fagetului 5, Lugoj C.U.I. 15431656 J 35/1114/2003				Beneficiar: SIMCELESCU MARIA si SIMCELESCU VALERIAN	Proiect nr. 02/2013/61
SPECIFICATIE	NUME	SEMNETURA	scara:	Titlu proiect:	Faza:
SEF PROIECT	Arh. Glad Tudora		1: 500	Construire casa P+1E Timisoara, Strada Vadul Calugareni nr. 13-15	P.U.D.
PROIECTAT	Arh. Glad Tudora		data:	Titlu plansa:	Plansa nr.
DESESTAT	Arh. Glad Tudora		04.2013	INCADRARE IN ZONA INCADRARE IN P.U.G.	0.1