



**P.U.D. CASA DUPLEX P+1E, STRADA PICTOR
O. BANCILA, NR.4, TIMISOARA
OBIECTIVE DE UTILITATE PUBLICA**

LEGENDA:

-  LIMITA ZONA STUDIATA
-  LIMITA PARCELE
-  TERENURI PROPRIETATE PUBLICA DE INTERES LOCAL
-  TERENURI PROPRIETATE PRIVATA ALE PERSOANELOR FIZICE SAU JURIDICE
-  AMPLASAMENT STUDIAT PROPRIETATEA FAM. SOMNU IOAN SI MARIA

APLICAREA PREVEDERILOR PUD NU IMPLICA OBIECTIVE DE UTILITATE PUBLICA PROPUSE SI NICI ELEMENTE DE CIRCULATIA TERENURILOR

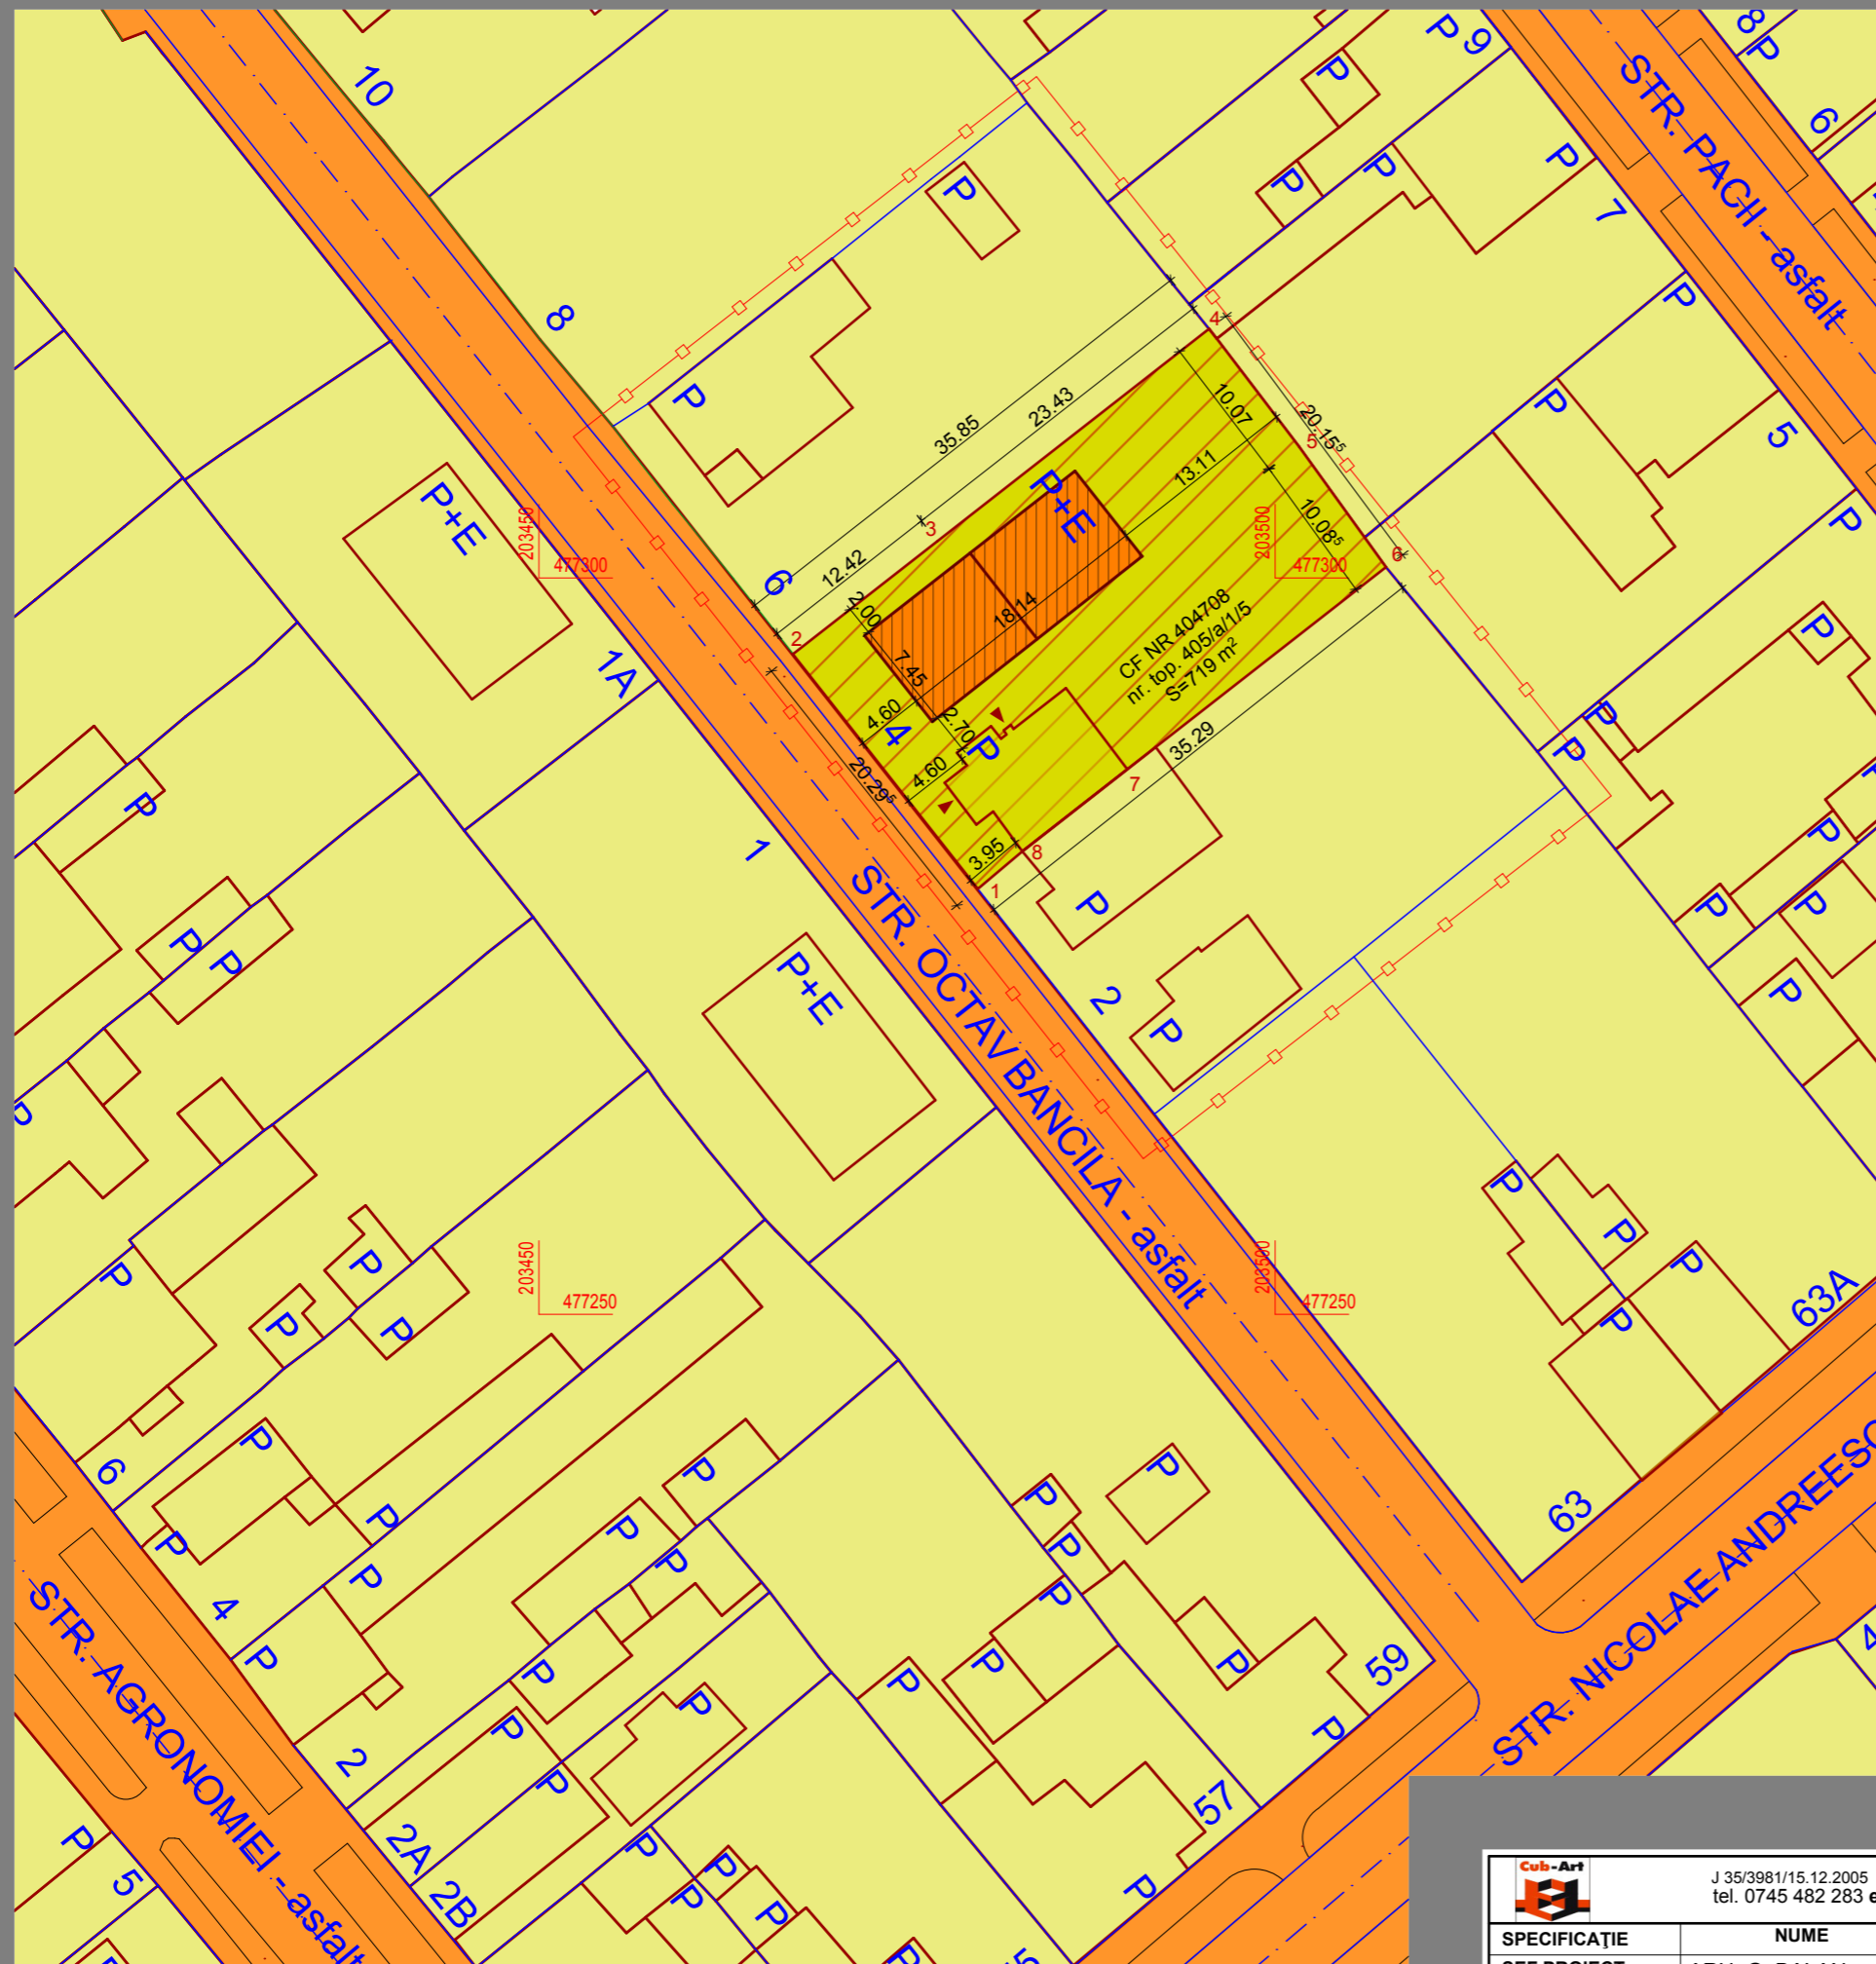

		J 35/3981/15.12.2005 CUI: 18220297/15.12.2005 tel. 0745 482 283 e-mail: cub.art.tm@gmail.com		Beneficiar: SOMNU IOAN, SOMNU MARIA	Proiect nr. 50/2013
SPECIFICAȚIE ȘEF PROIECT PROIECTAT DESENAT	NUME ARH. G. BALAN ARH. G. BALAN ARH. G. BALAN	SEMNĂTURA 	Scara: 1:500 Data: AUGUST 2013	Titlu proiect: PLAN URBANISTIC DE DETALIU "CASĂ DUPLEX P+1E, STRADA PICTOR O. BANCILA, NR. 4, TIMISOARA" Titlu planșă: OBIECTIVE DE UTILITATE PUBLICA	Faza: P.U.D. Planșa nr. U - 04