



# PROFIL TRANSVERSAL DRUM PROPUS - TIP PTT 1

scara 1 : 100

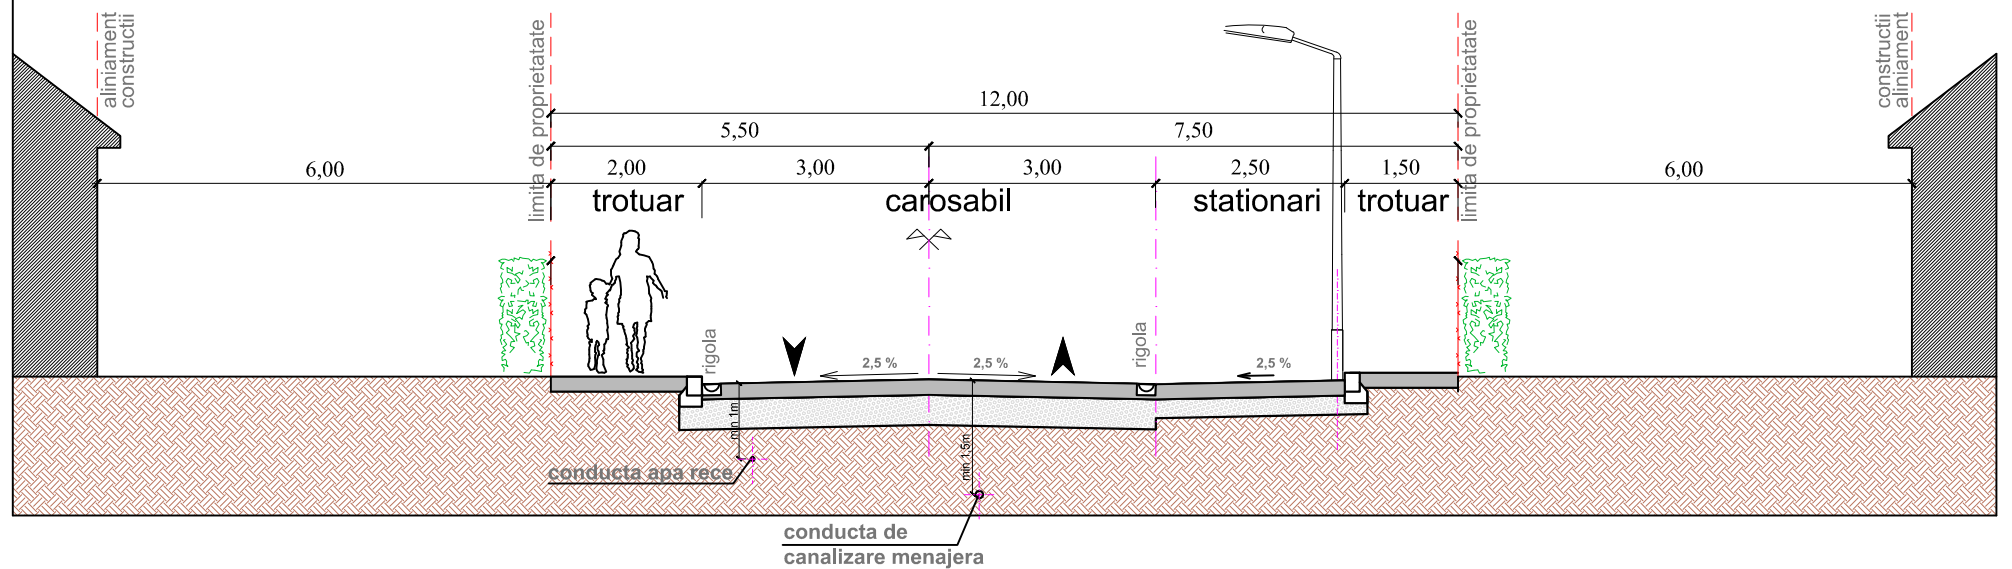

scara 1 : 100


# PROFIL TRANSVERSAL - TIP PTT 2

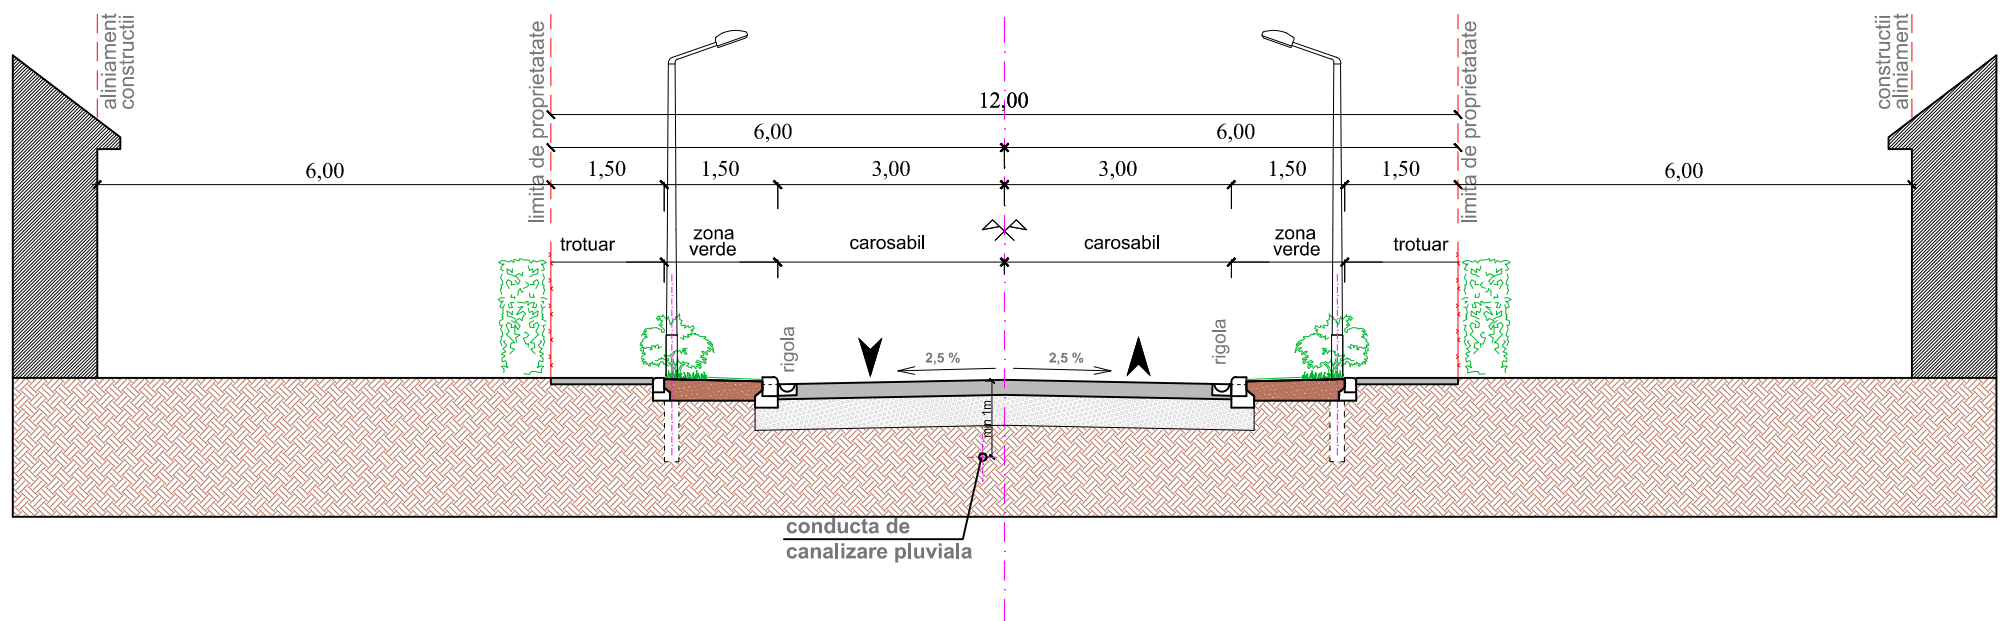

# PROFIL TRANSVERSAL - TIP PTT 3

scara 1 : 100

in conformitate cu PUD aprodat prin H.C.L. 146/24.04.2007

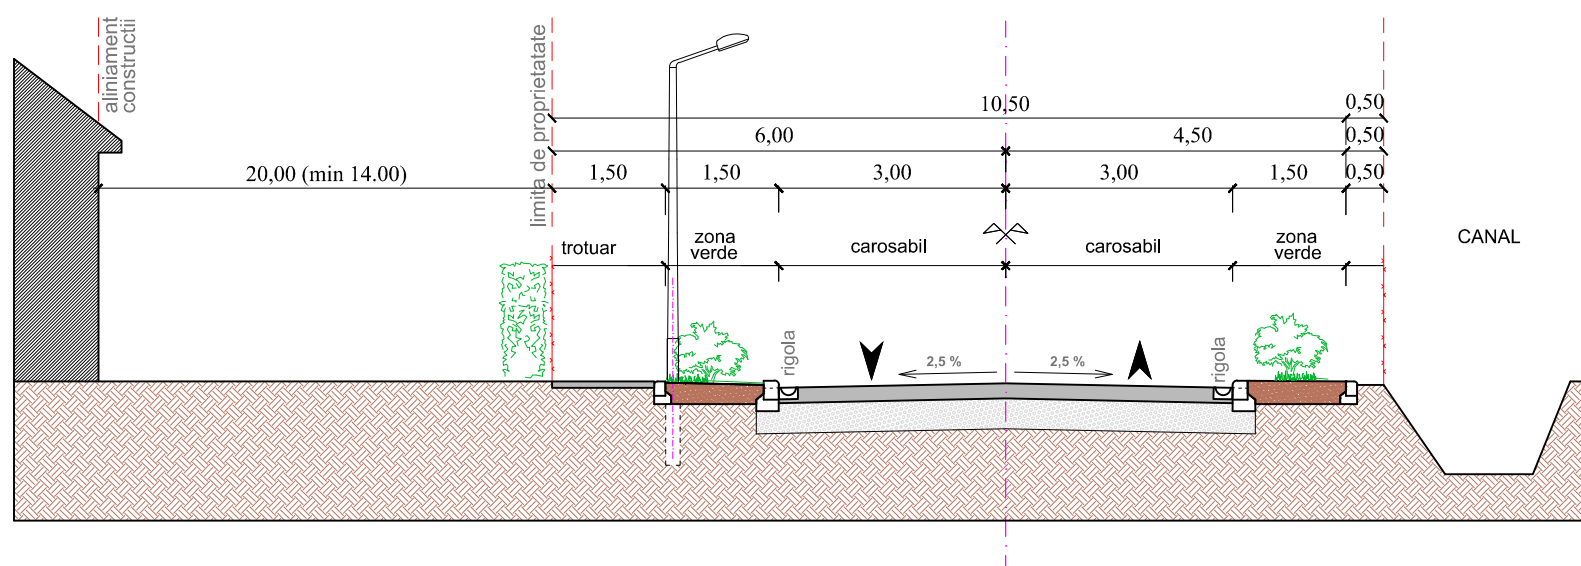

**STUDIO Forma s.r.l.**  
TIMISOARA  
str. Vlădeasa, nr. 12, bl. 105, ap. 7 tel: 0723604605

Proiect: **PUZ LOCUINTE SI FUNCTIUNI COMPLEMENTARE**  
Amplasament: FREIDORF, TIMISOARA, jud. TIMIS  
cuprins intre str. D. Gruia si str. Prepelitei  
Beneficiar: Saftescu Ecaterina, Vincze Stefan, Stanciu Elisabeta

Proiect nr.:  
01.01.2012

SEF PROIECT Arh. Urb. SUCIU Alideia  
PROIECTAT Arh. OANCEA Bogdan  
DESENAT Arh. OANCEA Bogdan

Data:  
01.2012  
Scara:  
1:100

**PROFILE TRANSVERSALE  
DRUMURI**

Faza:  
P.U.Z.  
Plansa nr.: