





INCADRARE IN MUNICIPIUL TIMISOARA

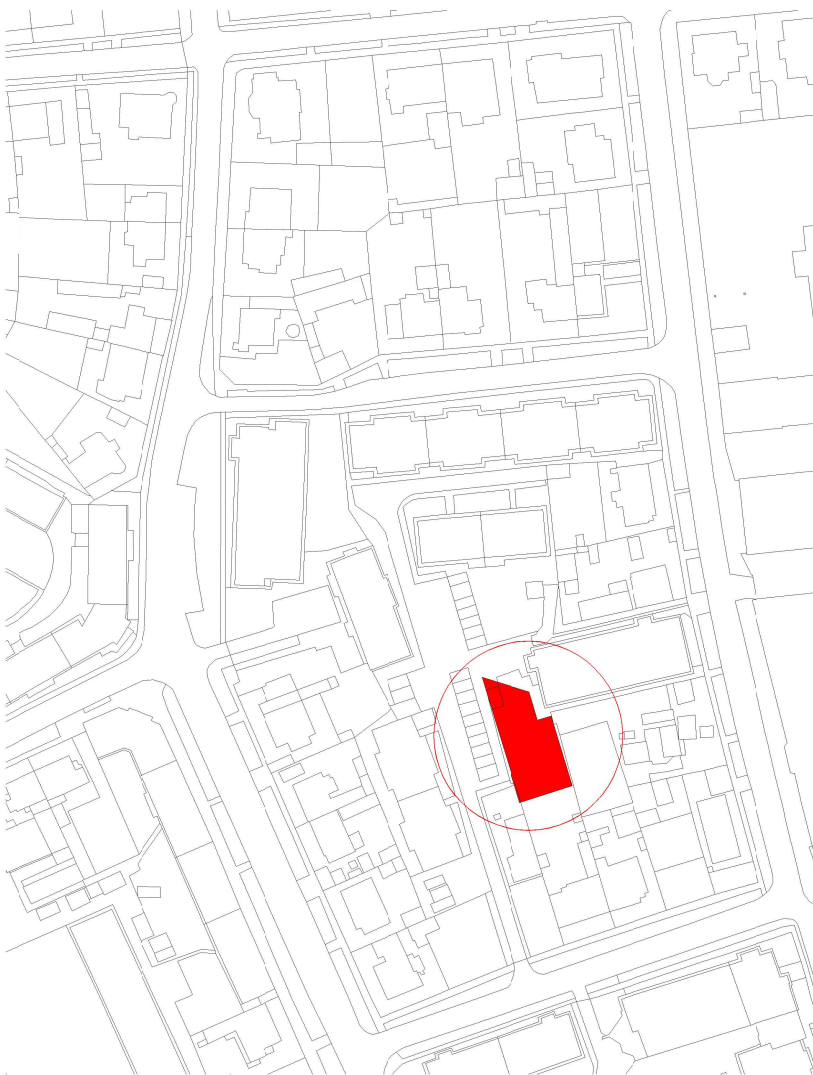

PLAN DE INCADRARE IN ZONA 1:5000

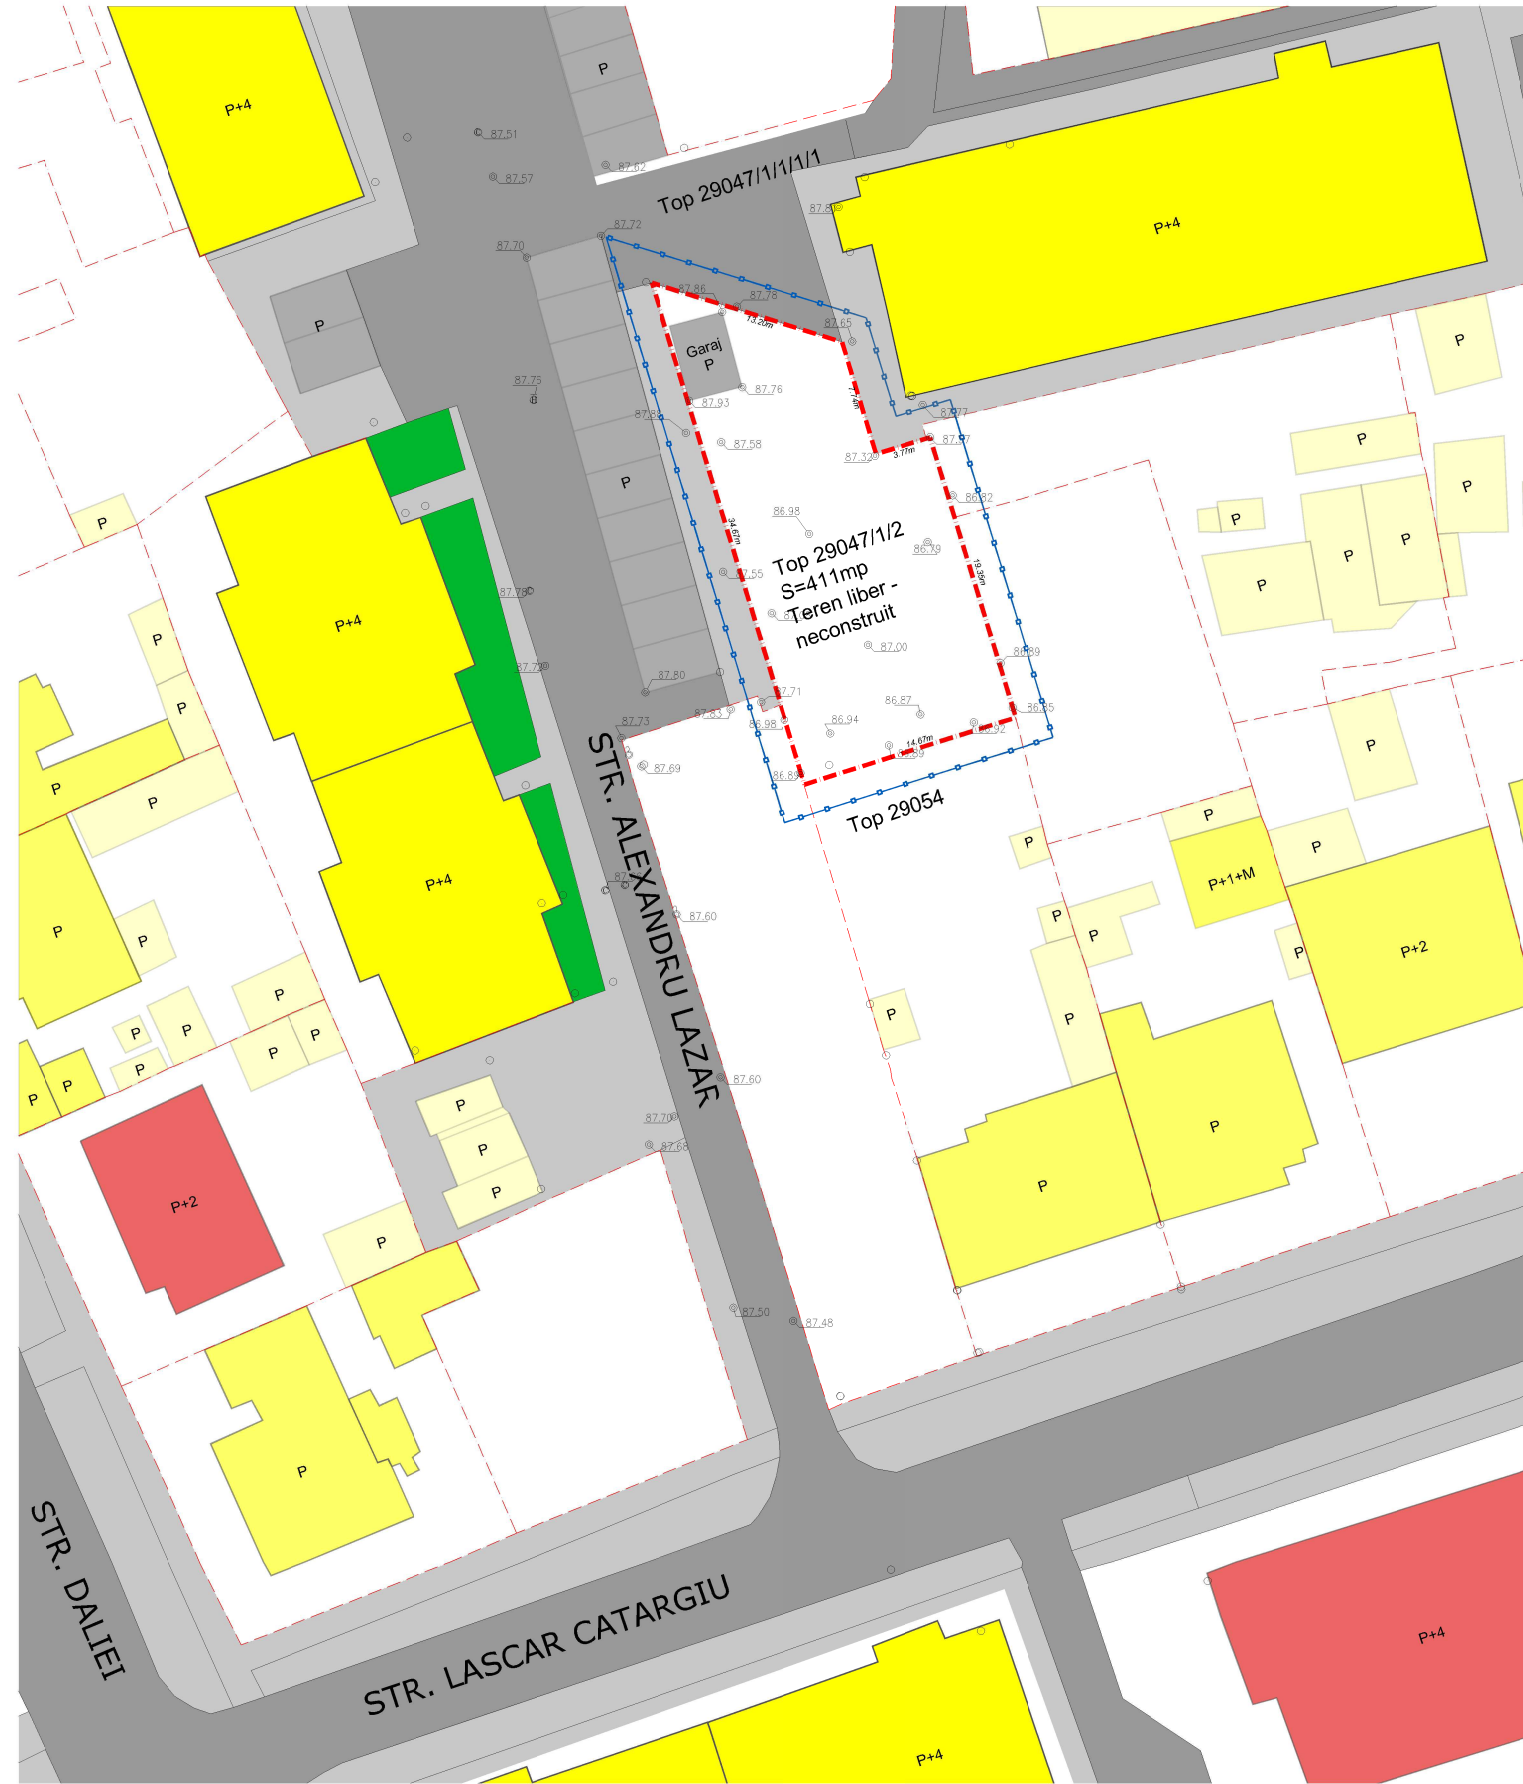

PLAN DE SITUATIE EXISTENT 1:500

PARCELA CU NR. TOP. 29047 / 1 / 2

SUPRAFATA TOTALA TEREN 411m²
PERIMETRU 93,4m

BILANT TERITORIAL - SITUATIA EXISTENTA

SUPRAFATA CONSTRUITA 18,4m²
TEREN LIBER NECONSTRUIT 392,6m²
P.O.T. 4,4%
C.U.T. 0,04

LEGENDA

- LIMITA DE PROPRIETATE TEREN STUDIAT
- LIMITA DE PROPRIETATE
- LIMITA AMPLASAMENTULUI STUDIAT
- DOMENIU PUBLIC - PIETONAL
- ZONA VERDE
- DOMENIU PUBLIC - CAROSABIL
- GARAJE
- CLADIRE EXISTENTA FUNCTIUNE PUBLICA
- CLADIRE EXISTENTA LOCUINTE COLECTIVE P+4
- CLADIRE EXISTENTA LOCUINTA UNIFAMILIALA P - P+2
- CLADIRE EXISTENTA ANEXA P



VEDERE DIN STRADA ALEXANDRU LAZAR



SITUATIE EXISTENTA - VEDERI DINSPRE NORD



VERIFICATOR VERIFICATOR/ EXPERT	NUME	SEMNTURA	CERINTA	REFERAT / EXPERTIZA NR. / DATA
S.C. LENART PROIECT S.R.L. J/25/267/1997 C.U.I. 9690753 DR. TR. SEVERIN - MEHEDINTI str. Kisileff nr. 64 Tel. 0352/ 404 369				Beneficiari: FLORICEL DRAGOS GEORGIAN FLORICEL DANA LAVINIA Titlu Proiect : P.U.D. - "CLADIRE DE LOCUINTE" Titlu Plansa : PLAN DE SITUATIE EXISTENT
sef proiect	Arh. FLORICEL IRINA		scara : 1_500	proiect: 1/2012
proiectat	Arh. FLORICEL IRINA		data: 01/2013	faza: P.U.D.
desenat	Arh. FLORICEL IRINA			plansa: A1