

cladire protocol
P+1E

476250 208900
476250 208950
476250 209000
208900
208950
209000
plaf. beton


Hala P

plaf. fier vechi

nr.top.1290/998-1030/a/1/1/1/2
S=250mp
Casa P+M

centrala termica
P

depozit
P

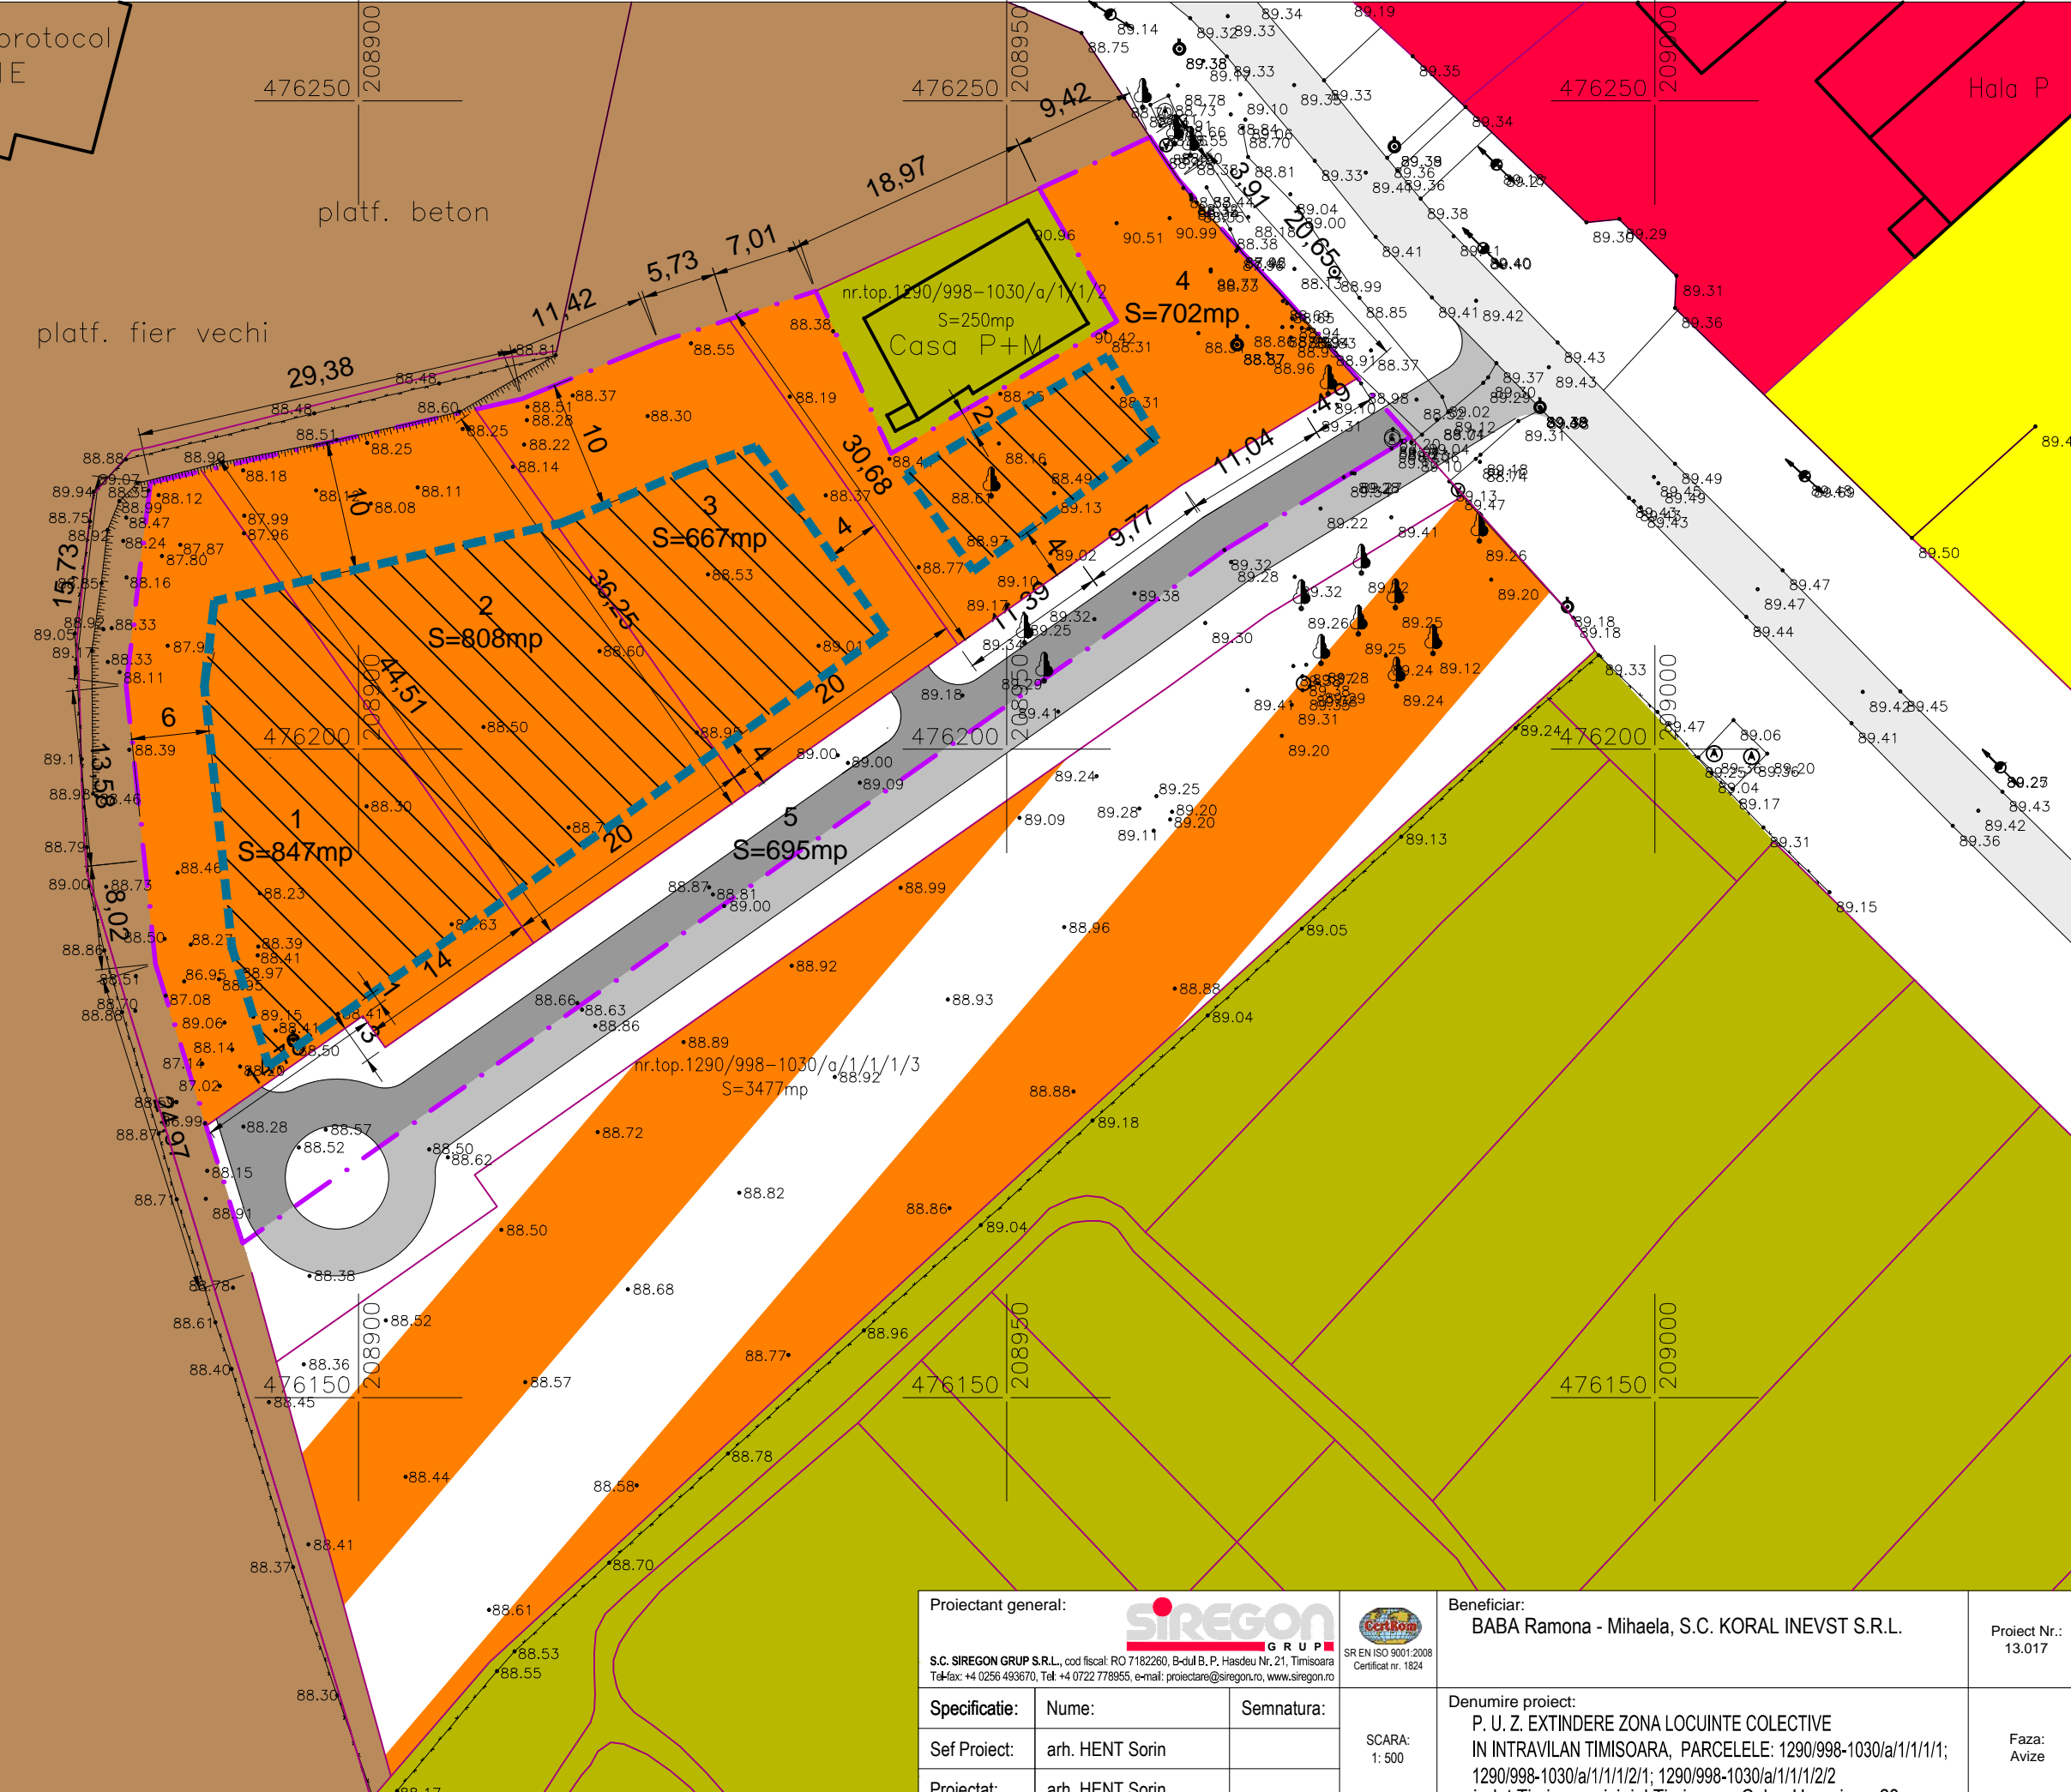

Proiectant general:  S.C. SIREGON GRUP S.R.L., cod fiscal: RO 7182260, B-dul B. P. Hasdeu Nr. 21, Timisoara Tel+fax: +4 0256 493670, Tel: +4 0722 778955, e-mail: proiectare@siregon.ro, www.siregon.ro			Beneficiar: BABA Ramona - Mihaela, S.C. KORAL INEVST S.R.L.		Proiect Nr.: 13.017
Specificatie: Sef Proiect: Proiectat: Proiectat:	Nume: arh. HENT Sorin arh. HENT Sorin c. arh. SERENGAU Adrian	Semnatura: 	SCARA: 1: 500 DATA: noiembrie 2013	Denumire proiect: P. U. Z. EXTINDERE ZONA LOCUINTE COLECTIVE IN INTRAVILAN TIMISOARA, PARCELELE: 1290/998-1030/a/1/1/1/1; 1290/998-1030/a/1/1/1/2/1; 1290/998-1030/a/1/1/1/2/2 judet Timis, municipiul Timisoara, Calea Urseni, nr. 28	Faza: Avize
Denumire plansa: REGLEMENTARI URBANISTICE - ZONIFICARE				Nr. Plansa: 004a/1	