



## PLAN DE INCADRARE IN MASTERPLAN

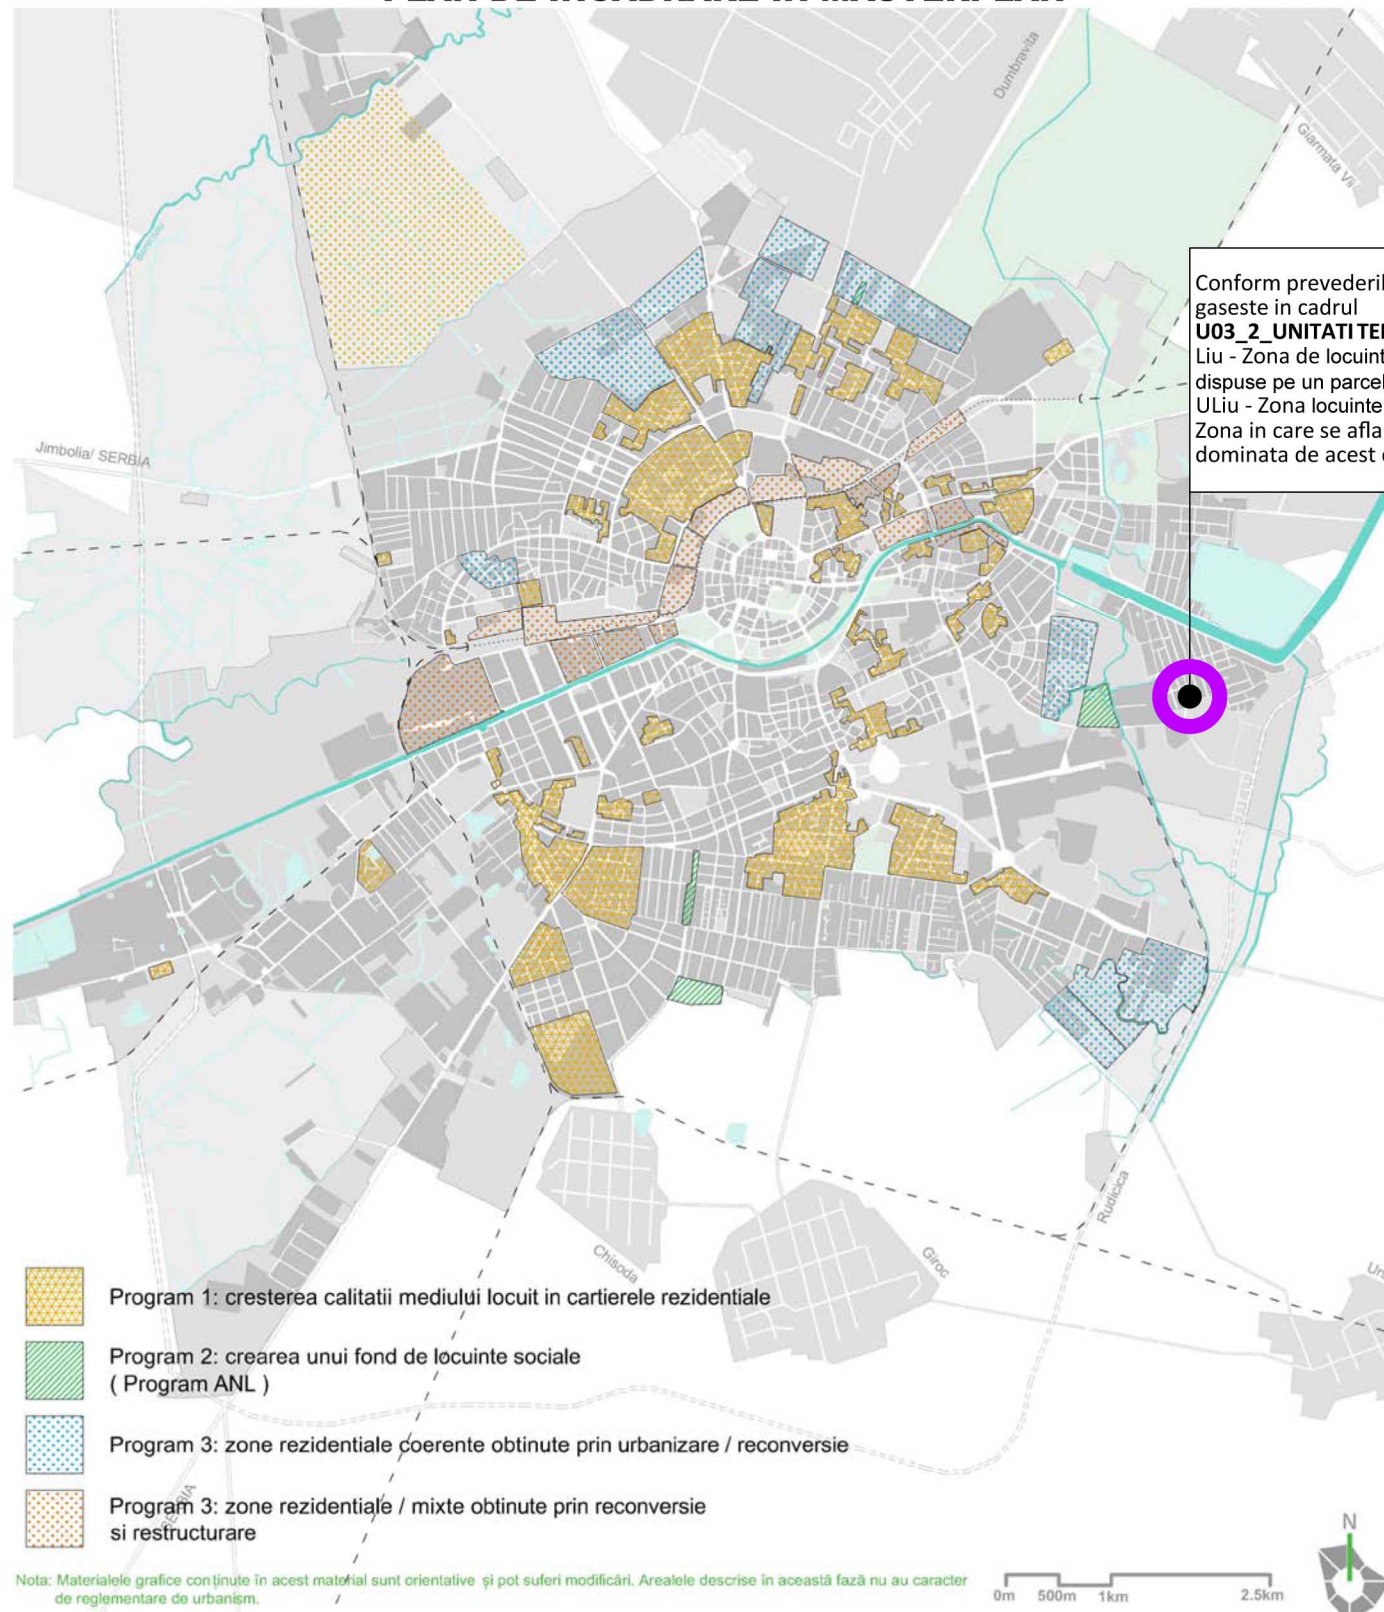


## PLAN DE INCADRARE IN TERITORIU

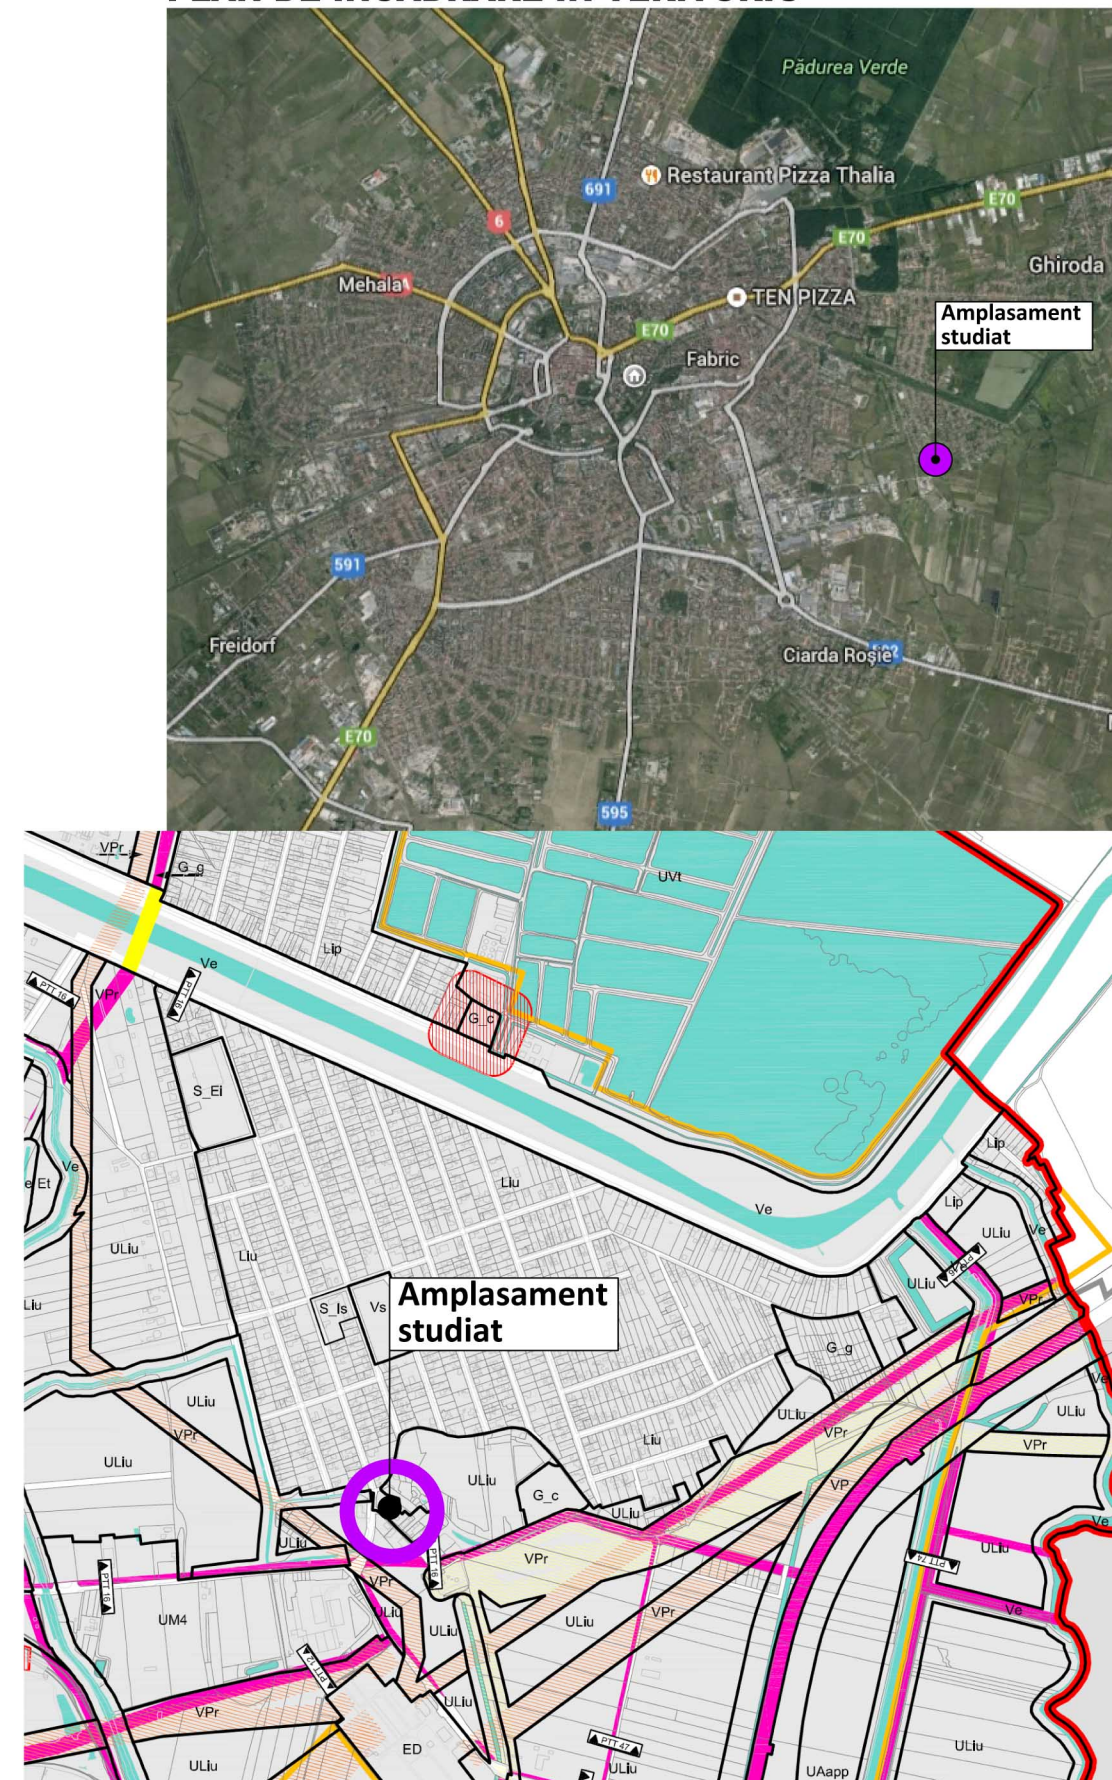


**POLITICA 6** - Marirea fondului de locuinte si cresterea calitatii locuirii  
**PROGRAM 3** - Zone rezidentiale coerente obtinute prin urbanizare si reconversie

# 01 | PLAN DE INCADRARE PUG NOU

**Casa P+M**  
 Timisoara, str.Albastrelor nr.97  
 CF nr. 430147

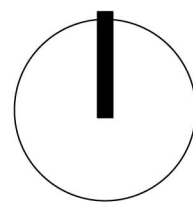

 <b>FABRICA DE PROIECTE</b>	<b>SC "FABRICA DE PROIECTE" SRL</b> Proiectant de specialitate arhitectura TIMIȘOARA, Str. PETRU MAIOR, nr. 2 TEL. 0745 048045, EMAIL: sabin.raciu@gmail.com			Amplasament: Jud. Timis, Timisoara, str. Albastrelor nr. 97	
	SEF PROIECT INTOCMIT PROIECTAT DESENAT	arh. Sabin Raciu arh. Sabin Raciu arh. Razvan Botofan arh. Razvan Botofan	SEMNATURA SEMNATURA SEMNATURA SEMNATURA	Scara: Scara: Data: 09/2014	Beneficiar Forgaci Petru Forgaci Maria