
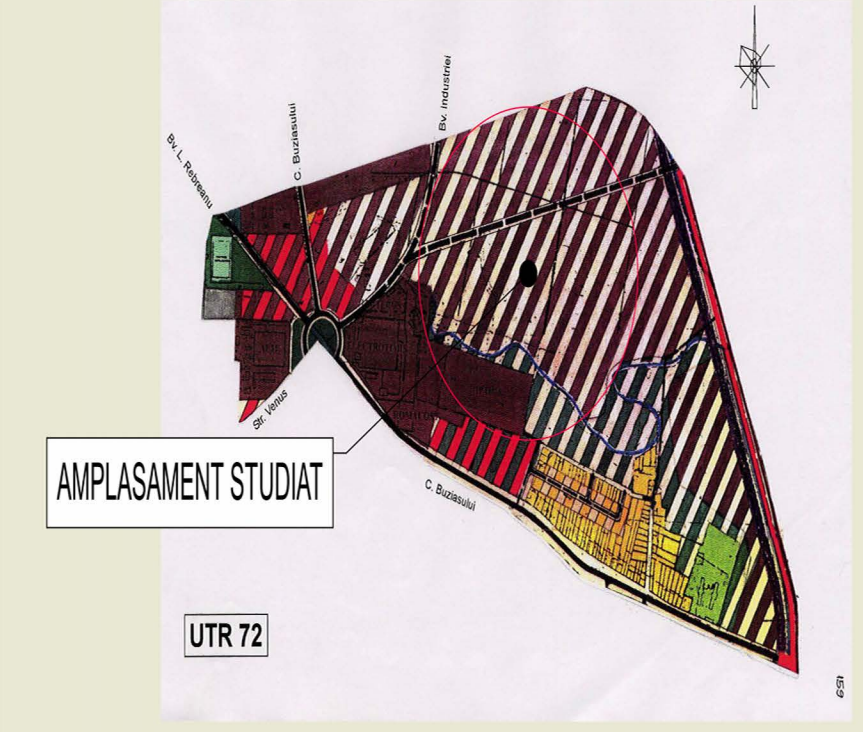
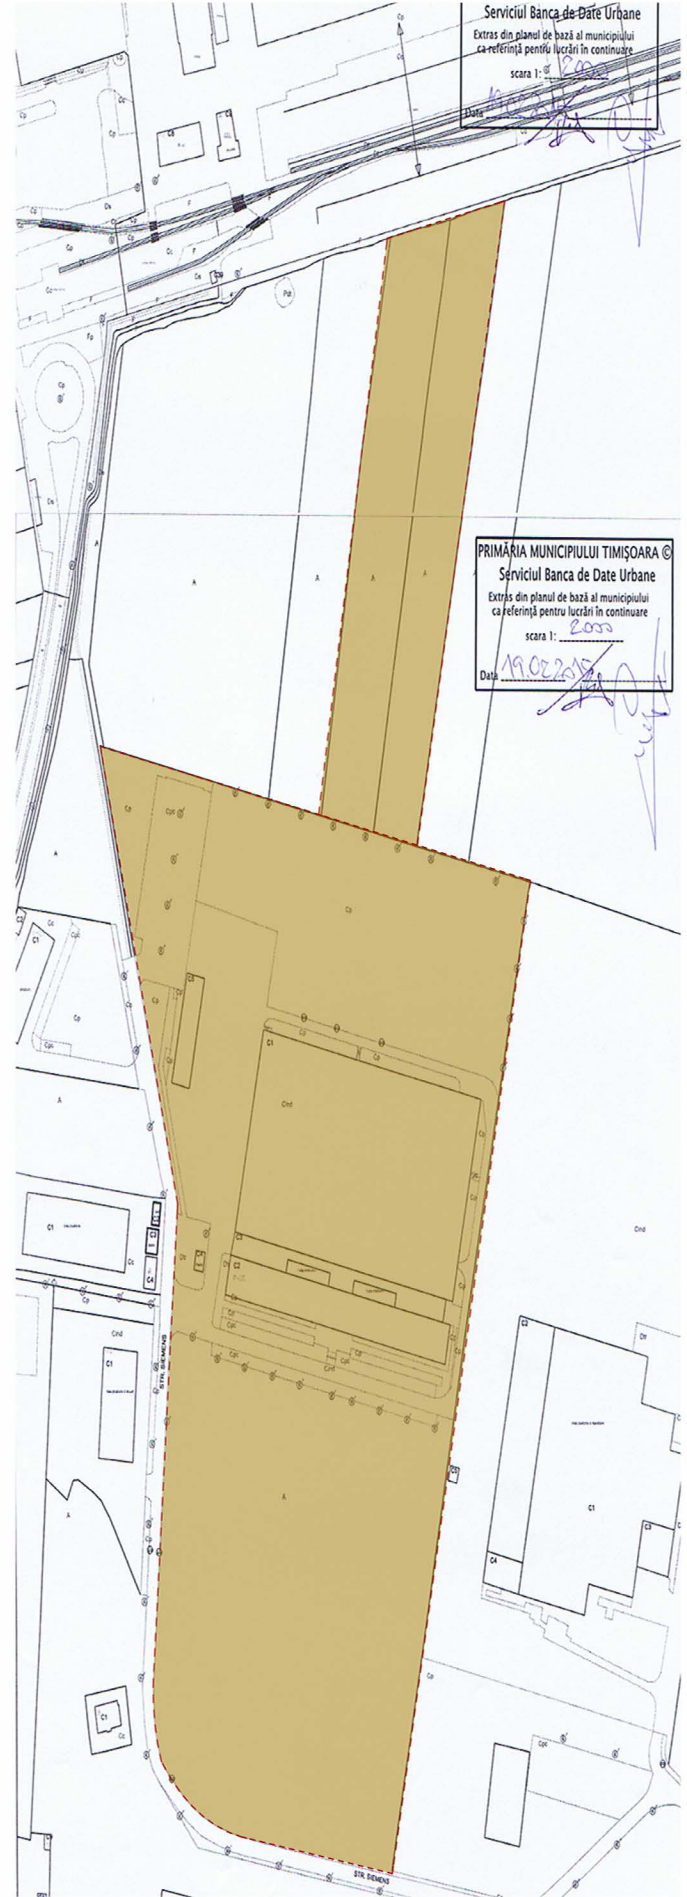


PLAN DE INCADRARE IN ZONA

EXTRAS P.U.G.

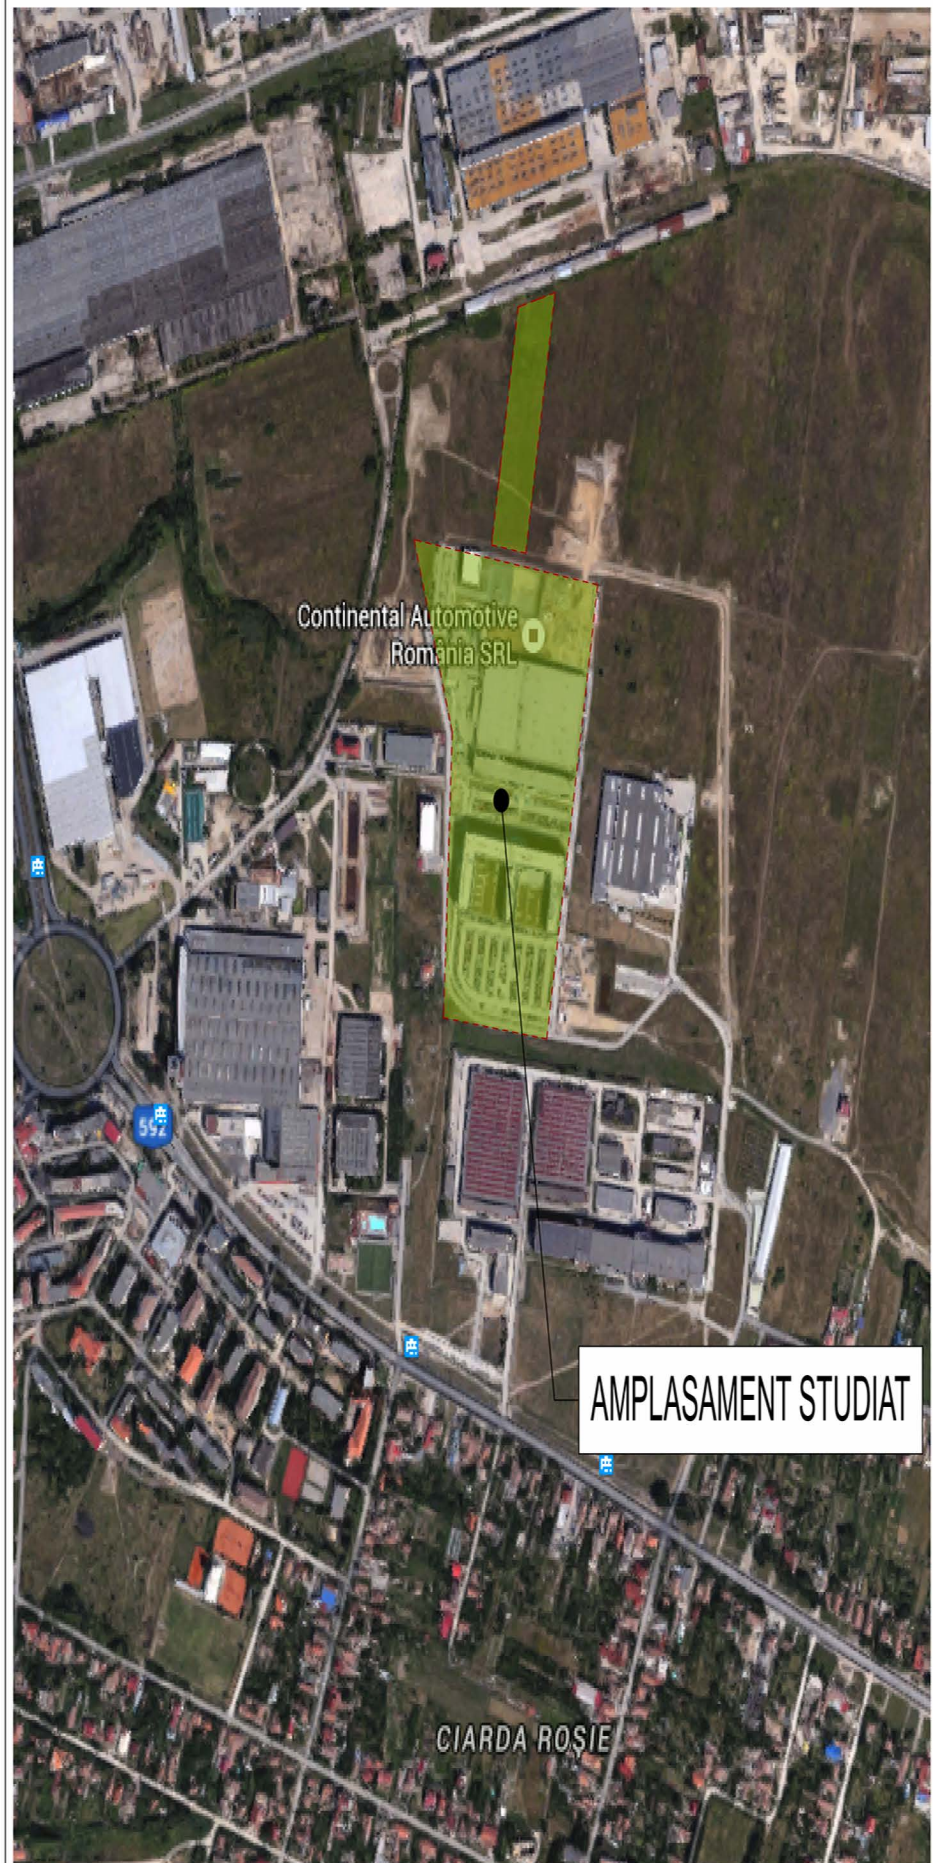

DENUMIRE PROIECT: / PROJECT:		Continental	
EXTINDERE HALA DE PRODUCTIE SI BIROURI, EXTINDERE PARCARE, REțele DE INCINTA, RACORDURI LA DRUMURILE PUBLICE, CASA POARTA, EXTINDERE ANEXE TEHNICE			
str. SIEMENS nr.1, TIMISOARA cod: 300724 - jud.TIMIS			
PROIECTANT GENERAL: / PLANING:	MG BUILDING DESIGN s.r.l RO - 300070 Timisoara * str. I. I. de la Brad nr.1 Tel: +40 (0)256 499-273 * Fax: +40 (0)256 281-283 R 10087730 * J35/1380/1997 * mgbd@mgbd.ro		CLADIRE: / BUILDING:
DENUMIRE PLANSĂ: / TITLE:			NIVEL: / LEVEL:
INCADRARE IN ZONA			AXE: / GRID LINES:
FAZA: / PHASE:			SCARA: / SCALE:
P.U.Z.			
SEF PROIECT: / PROJECT MANAGER:	NUME: / NAME:	SEMNETURA: / SIGNATURE:	STATUS: / STATUS:
PROIECTAT: / PLANNED:	Arh. GEORGE CIUHANDU		
DESENAT: / DRAWN:	Arh. OANA MANESCU		DATA: / DATE:
NUMAR PLANSĂ: / DRAWING NUMBER:	00	NR. PROIECT: / PROJECT NO:	17.08.2015
		220/2015	CORECTURA: / REVISION:
FISIER: / FILE:			