
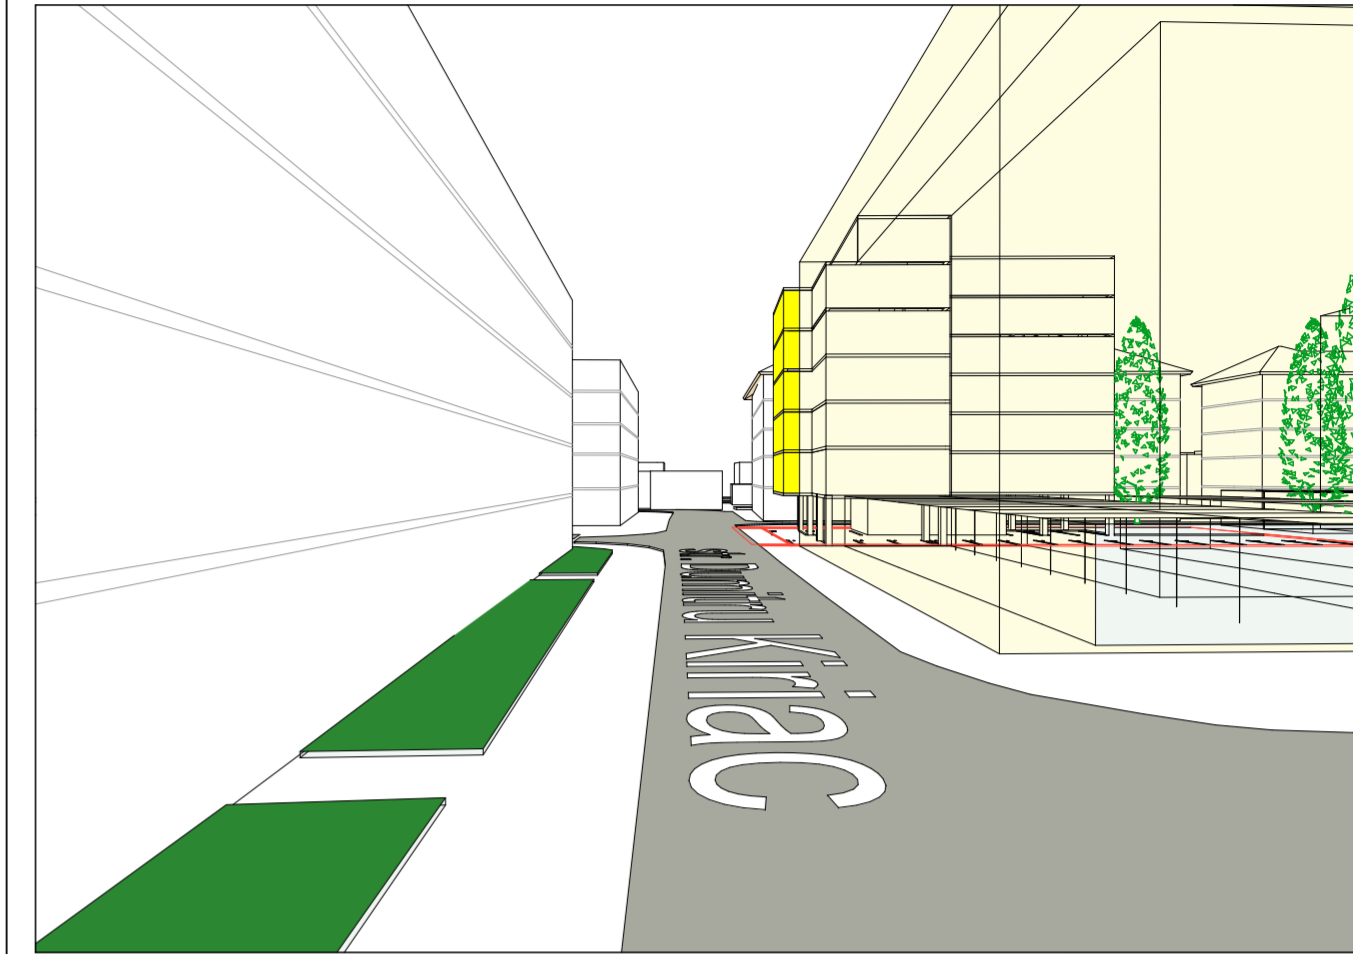


STUDIU DE OPORTUNITATE

Construire bloc de locuinte colective si dotari in regim de inaltime maxim D+P+5E+Er si parcaje

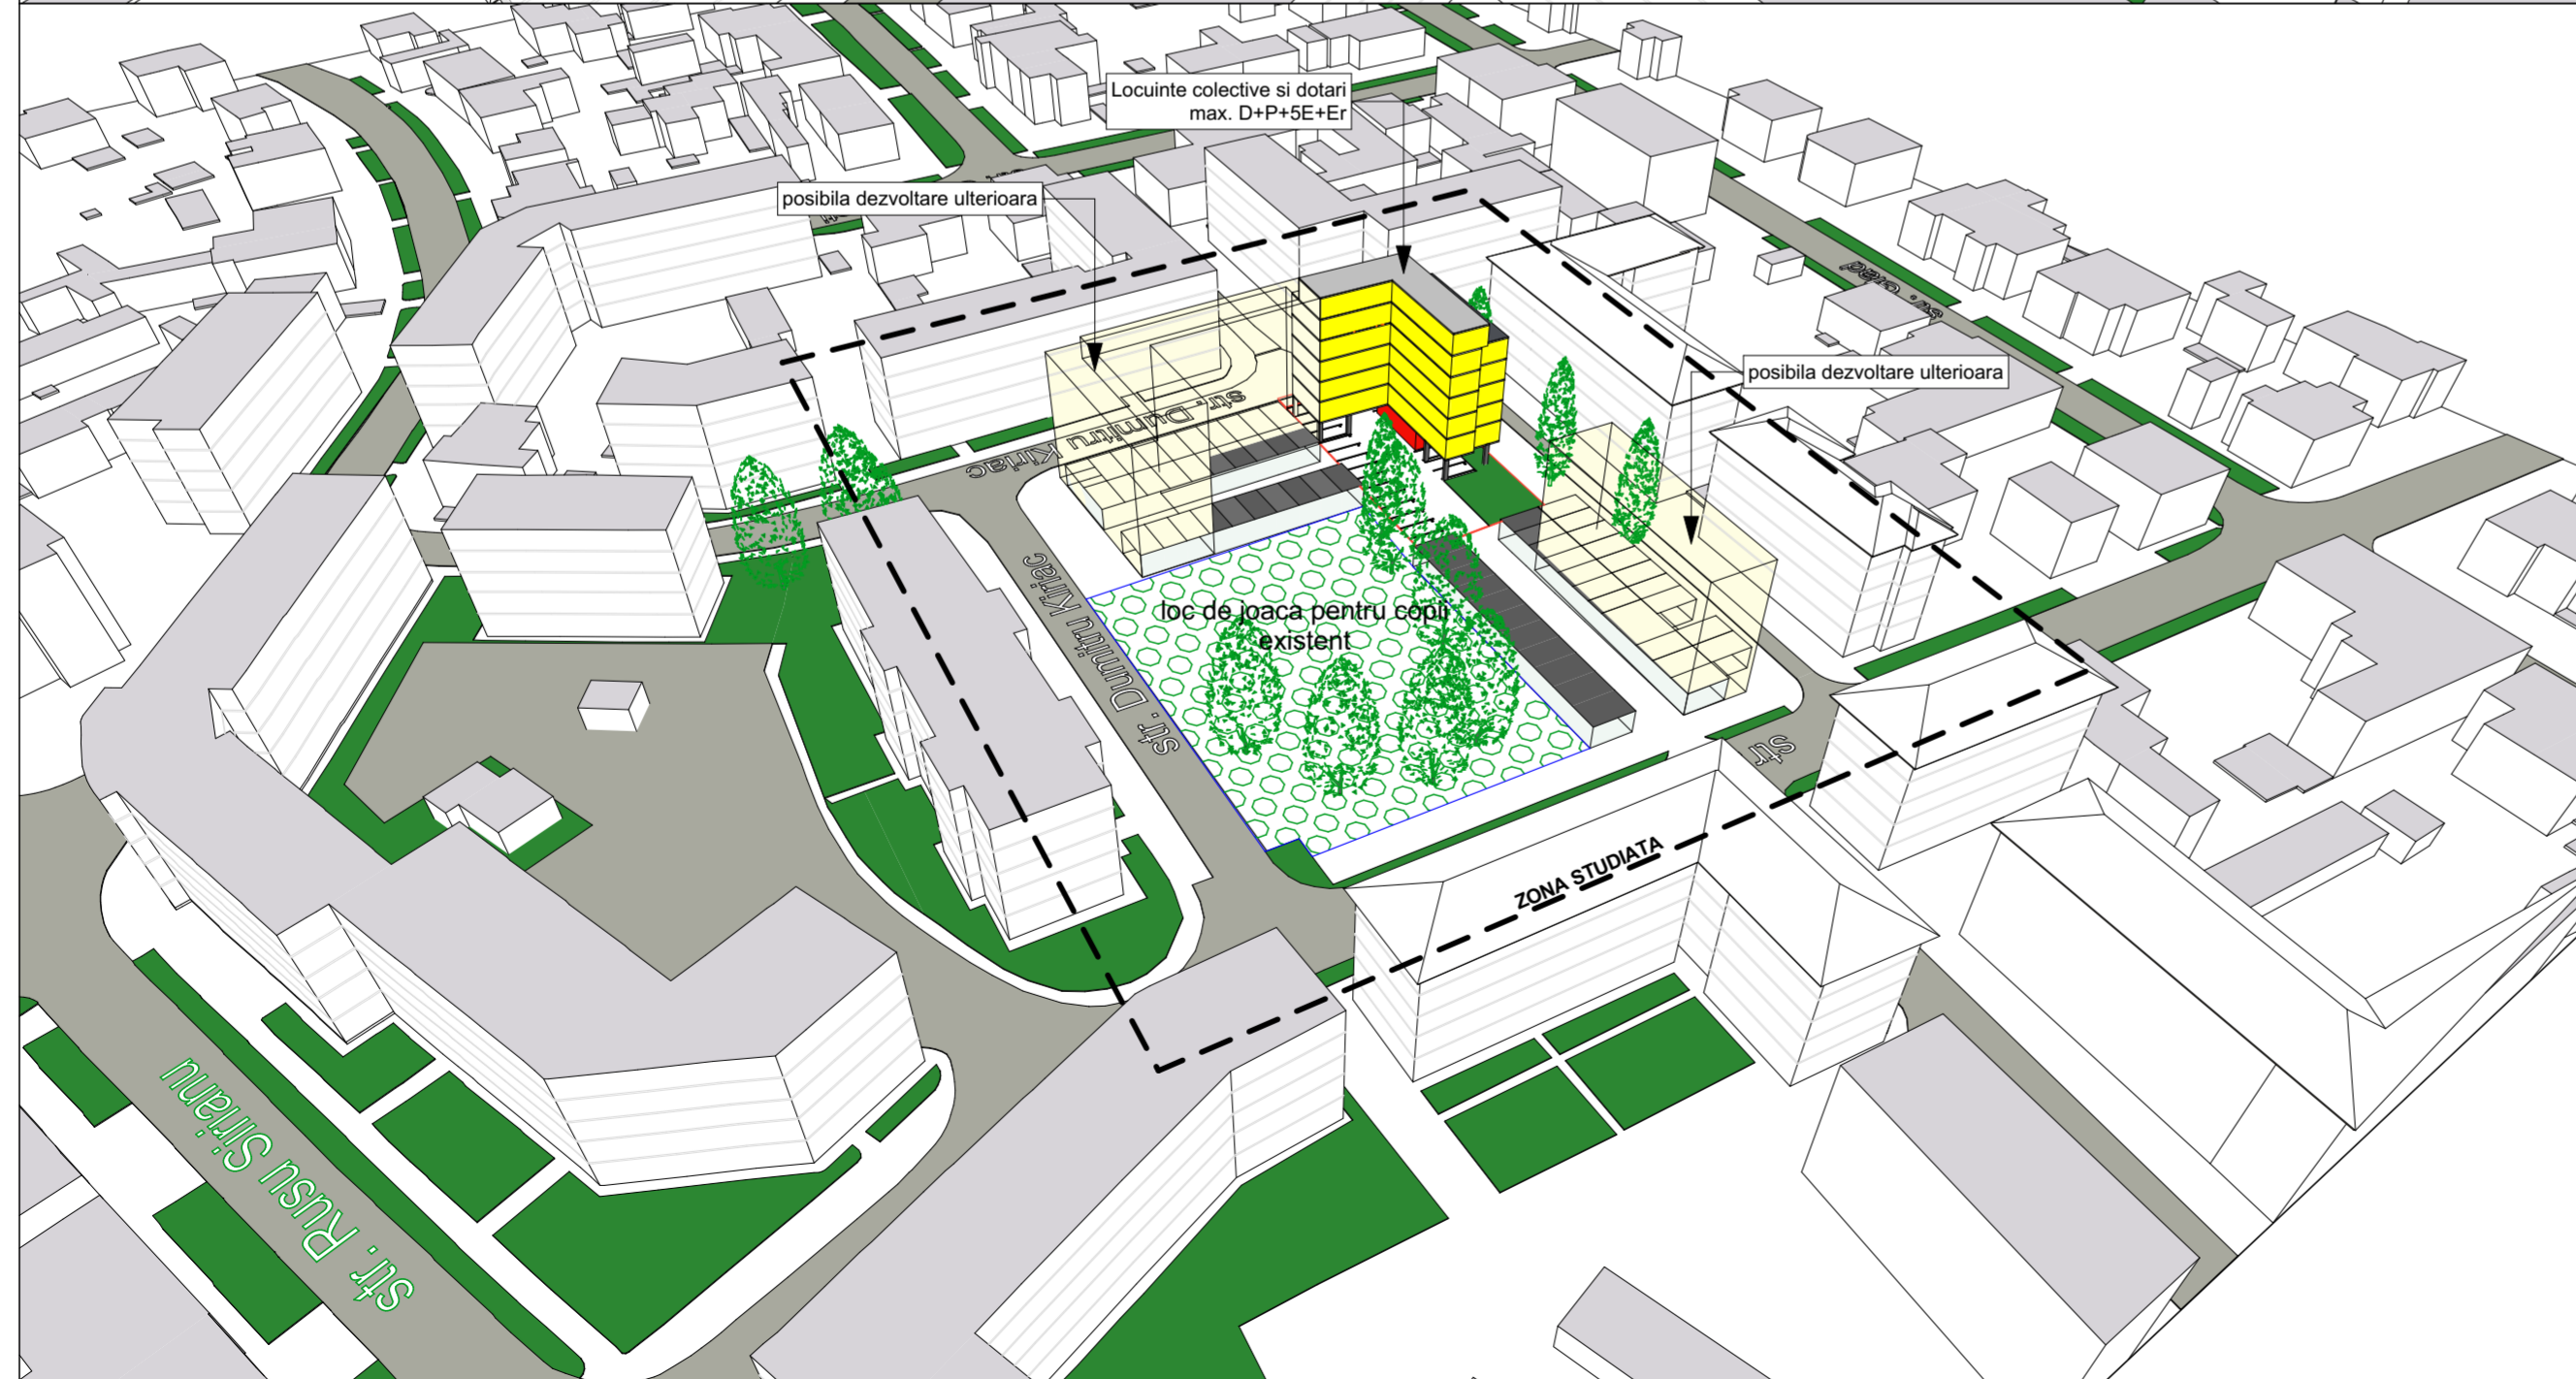

spatiu pentru stampile

specialist RUR	arh. Razvan Negrisanu			Referat / Expertiza Nr. / Data	
Verificator / expert	Nume	Semnatura	Cerinta	Beneficiar:	Proiect nr.:
	S.C. RD Sign S.R.L. Timisoara, Str. Vulturilor nr. 14 Reg. Com. J35/4590/1992 C.U.I. 3981516 Tel. 400722624962 E-mail: studio@rdsign.ro			S.C. SEDAKO GROUP S.R.L. Timisoara, str. Dumitru Kiriac, nr. 17A, CF. nr. 425325, Nr. top. 23358/1/1/2, CF. nr. 421396, Nr. top. 421396	163/KRC/16
	Nume	Semnatura	Scara:	Titlu proiect:	Faza:
Sef proiect	arh. Daniela Negrisanu		.	Bloc de locuinte colective si dotari in regim de inaltime maxim D+P+5E+Er si parcaje	Studiu de oportunitate
Proiectat	arh. Daniela Negrisanu			Titlu plansa:	Plansa nr.:
Desenat	arh. Florin Simidreanu		septembrie 2016	Siluetele Urbane	05-A