




Plan Urbanistic de Detaliu

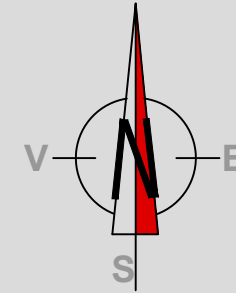

**CONSTRUIRE ANSAMBLU DESTINAT
DIVERTISMENTULUI, SPORTULUI SI
ALIMENTATIEI PUBLICE S+P+1E
= VOLUMETRII =**

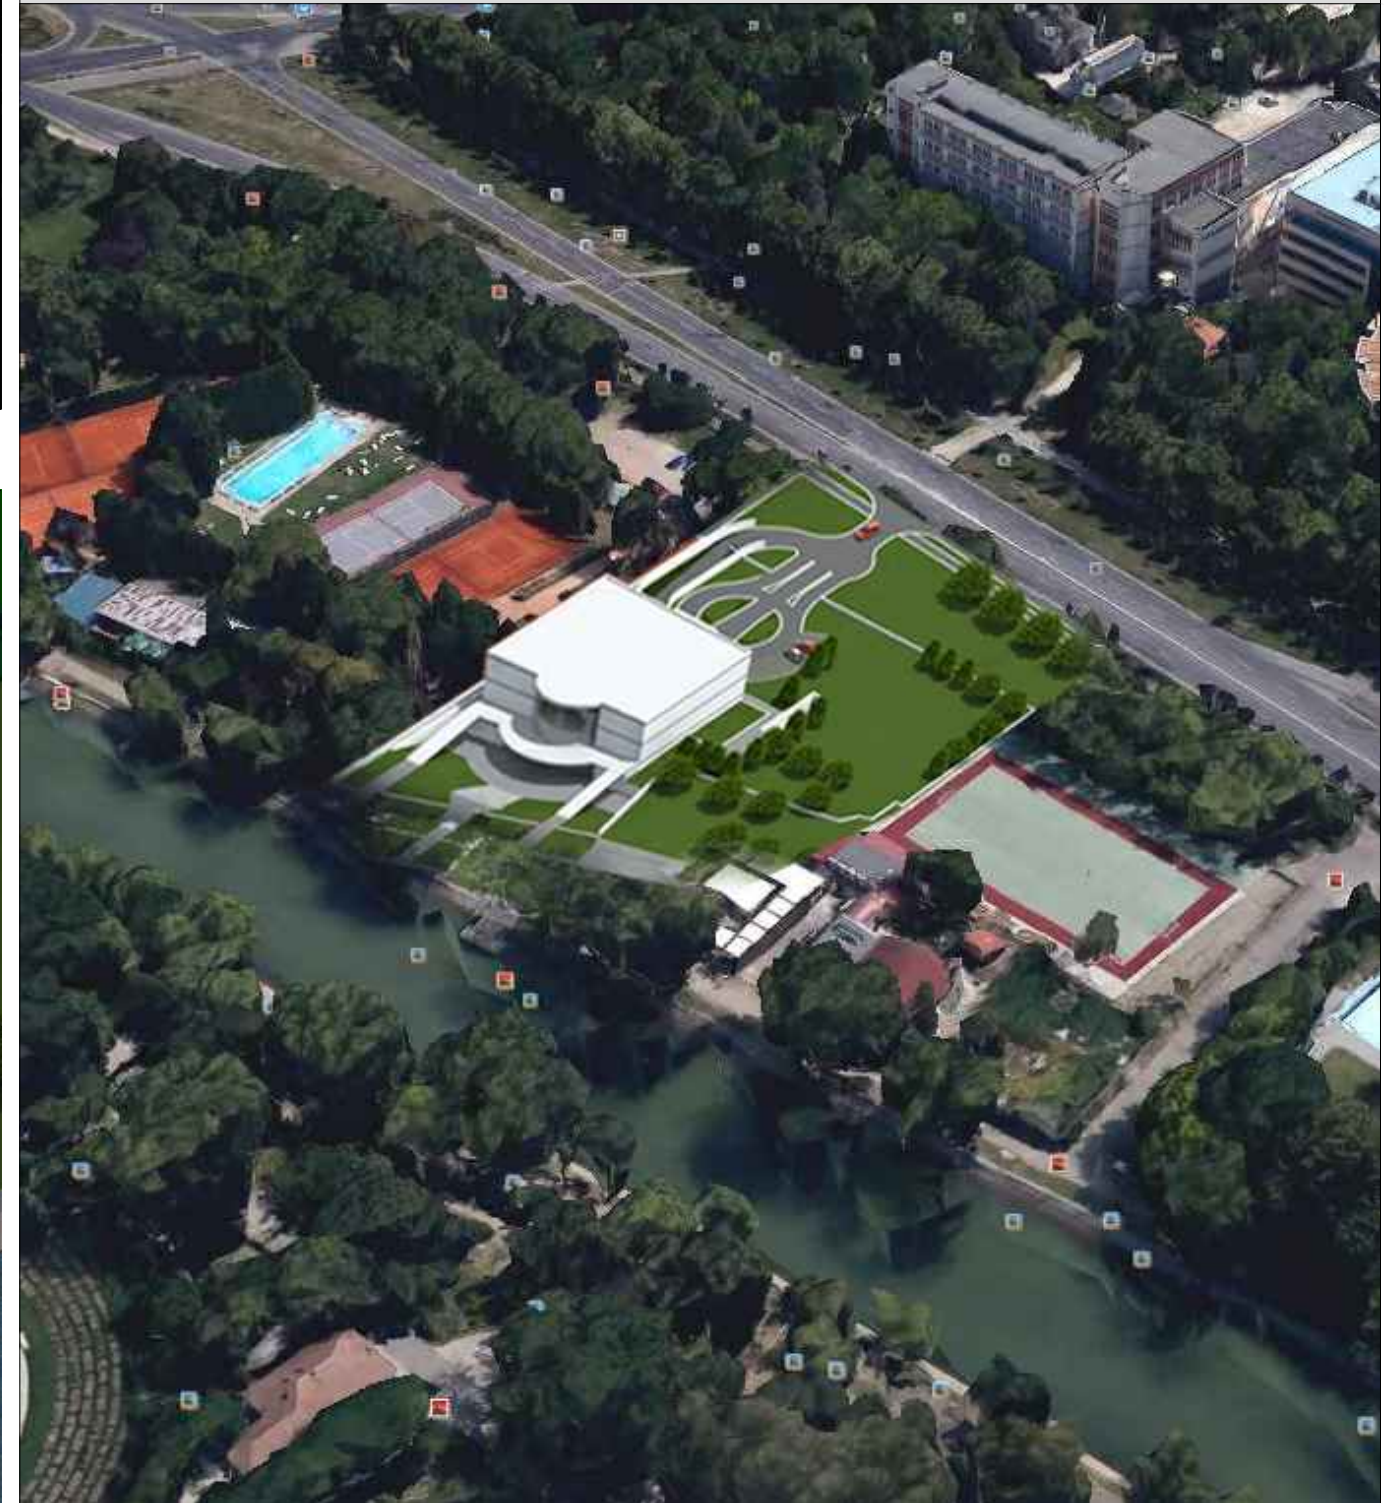

 J35/834/2002 Timisoara, 300769 Str. Ludwig von Ybl nr. 24 Tel./fax +40(0)256 403997 0724228088		Beneficiar: S.C. A&V CONSTRUCT S.R.L. Timisoara, Str. Franyo Zoltan, nr. 5C		Proiect nr: 276/2016	
Specificatie Sef proiect Proiectat Desenat	Nume arh. Dan BELEA arh. Dan BELEA arh. Delia Vizitiu	Semnatura 	Scara: - 06 2016	Titlu proiect: "Construire ansamblu destinat divertismentului, sportului si alimentatiei publice in regim de inaltime S+P+1E", Faza P.U.D Timisoara, B-dul. Vasile Parvan, C.F. 405841, top. 9510/2-9511/2/1;	Faza: P.U.D. Pl. nr: 06
Titlu plansa: VOLUMETRII					