

P.U.Z.

CONSTRUIRE 2 CASE UNIFAMILIALE IN REGIM P+M(1E) SI GARAJE AUTO.

Timisoara, Str. Chisodei nr.2 , CF 404044, nr.top. 404044
(CF vechi 694-Chisoda, nr.top.vechi 1852/635-637)


VOLUMETRIE ANSAMBLU

VOLUMETRIE ANSAMBLU

VOLUMETRIE ANSAMBLU

VOLUMETRIE ANSAMBLU

IMAGINI VOLUMETRIE PROPUSA

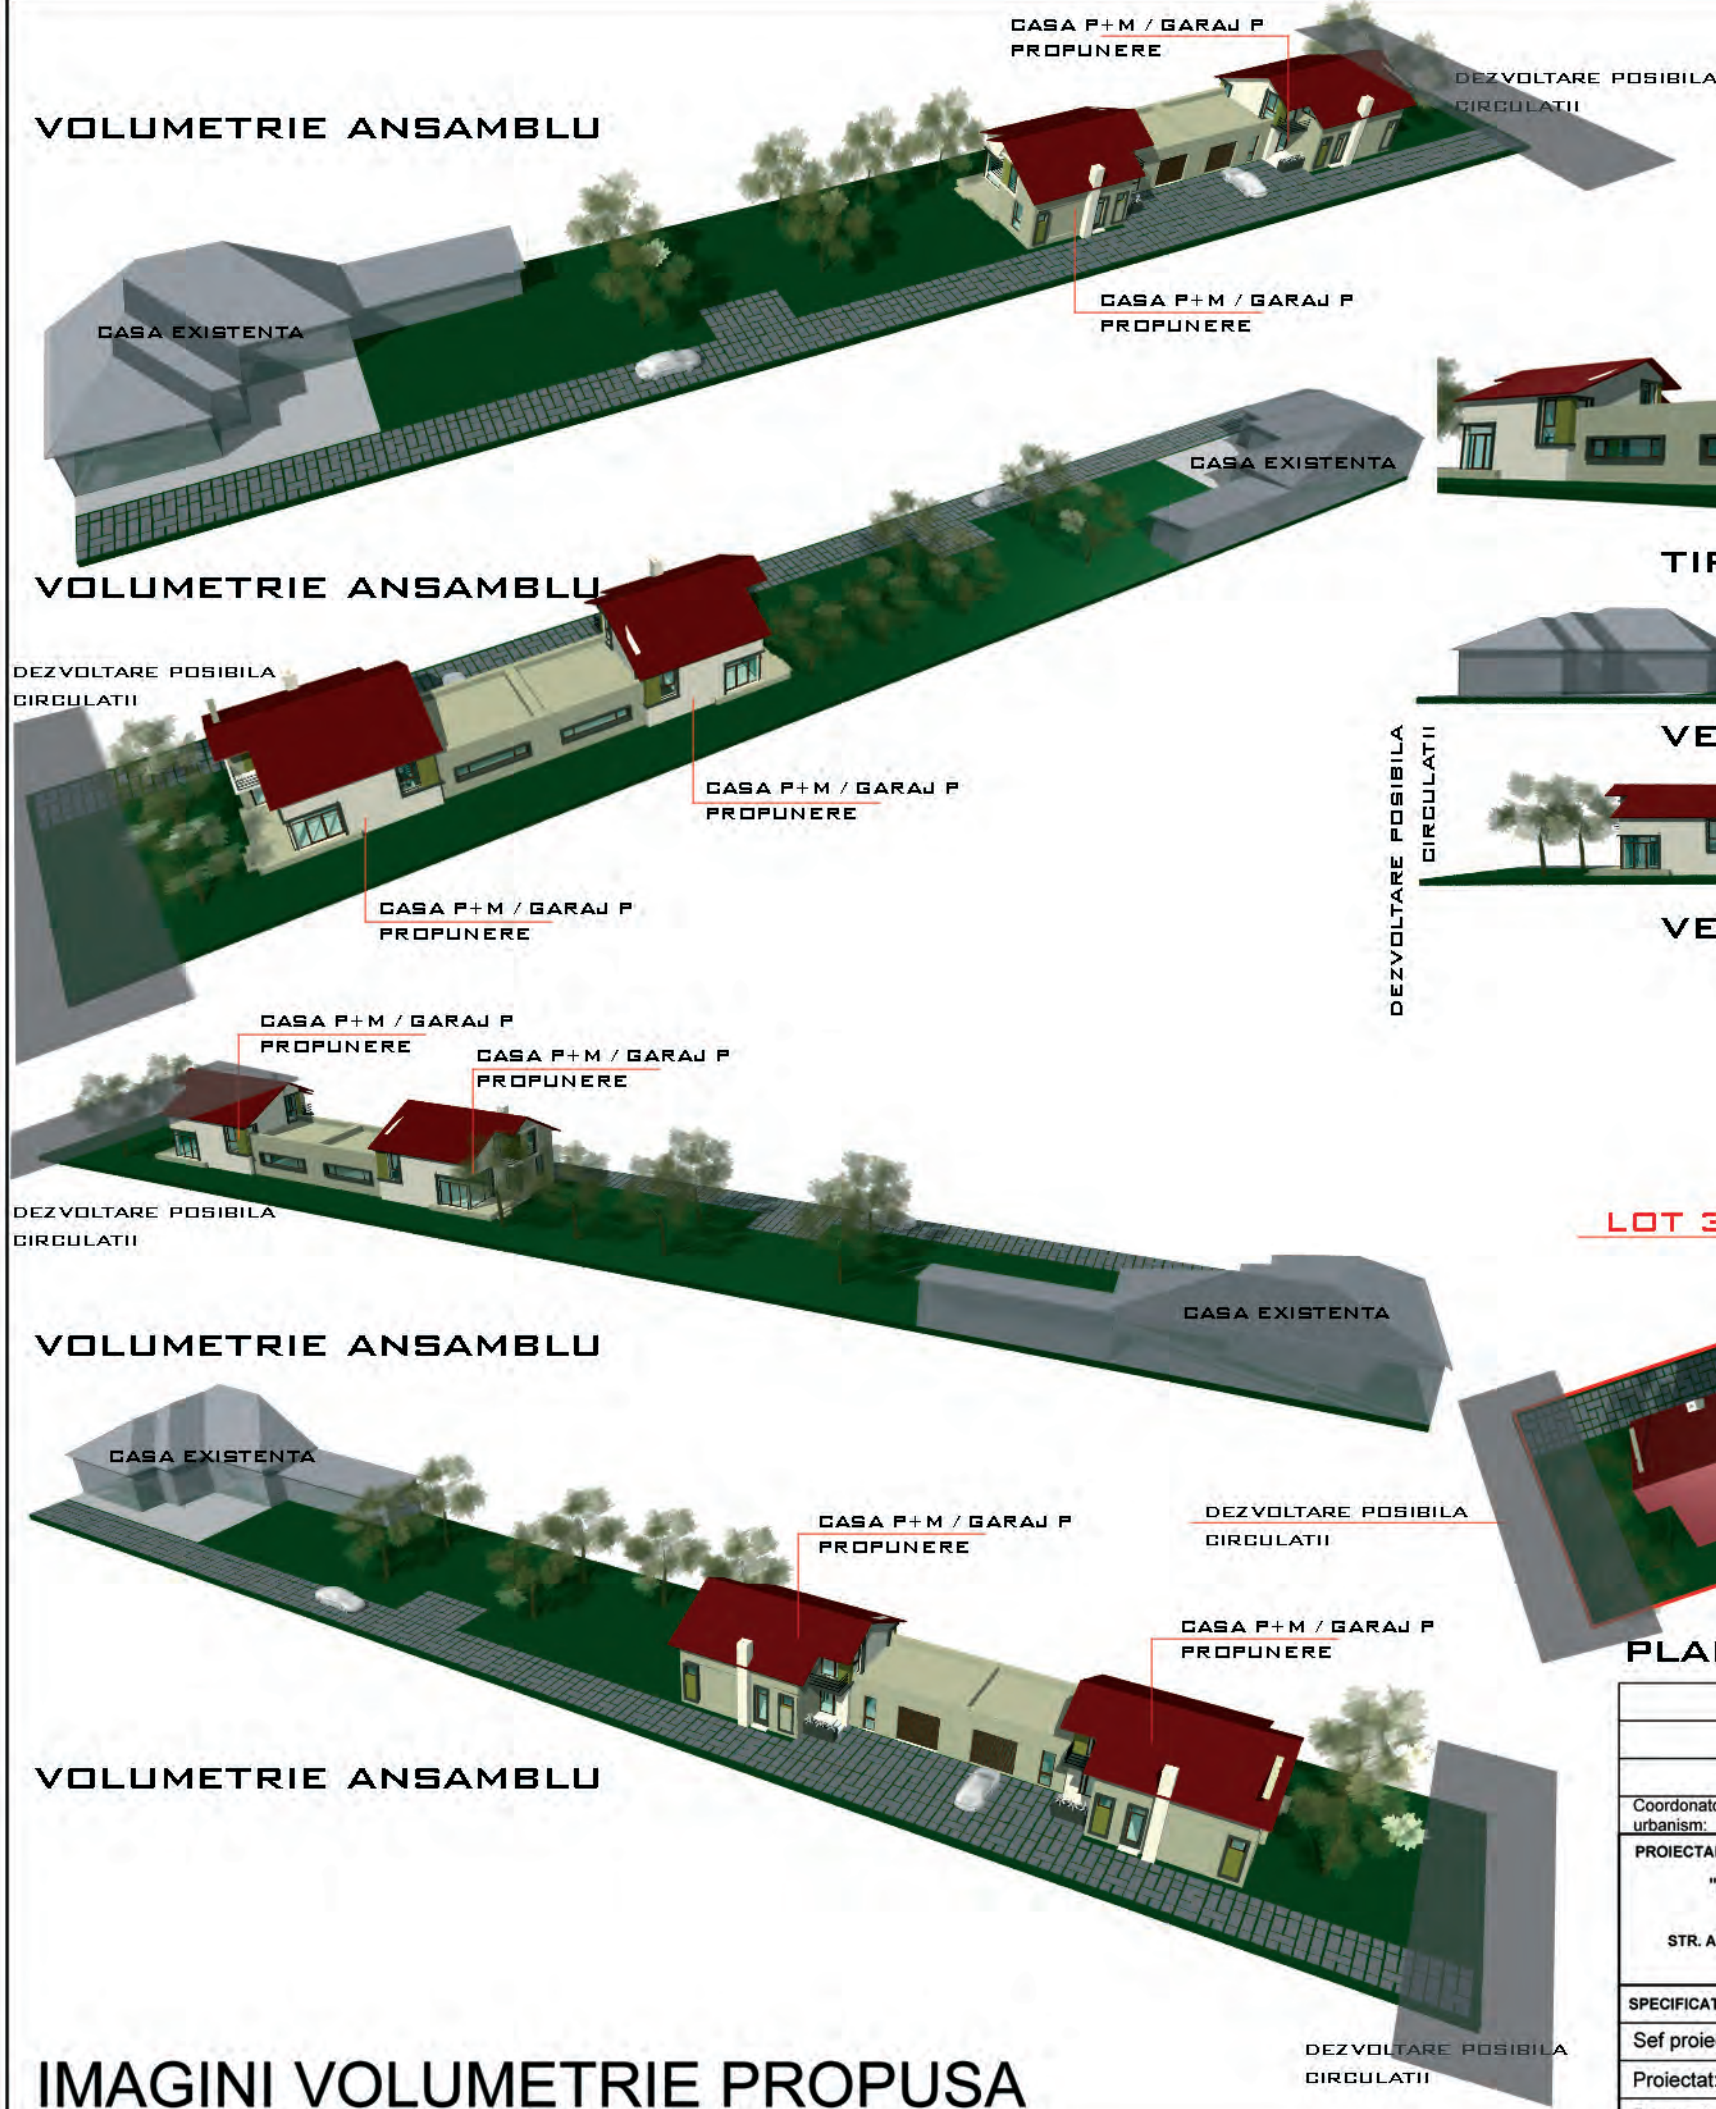


TIPOLOGIE CASA P+M / GARAJ P



VEDERE LATERALA NORD



VEDERE LATERALA SUD

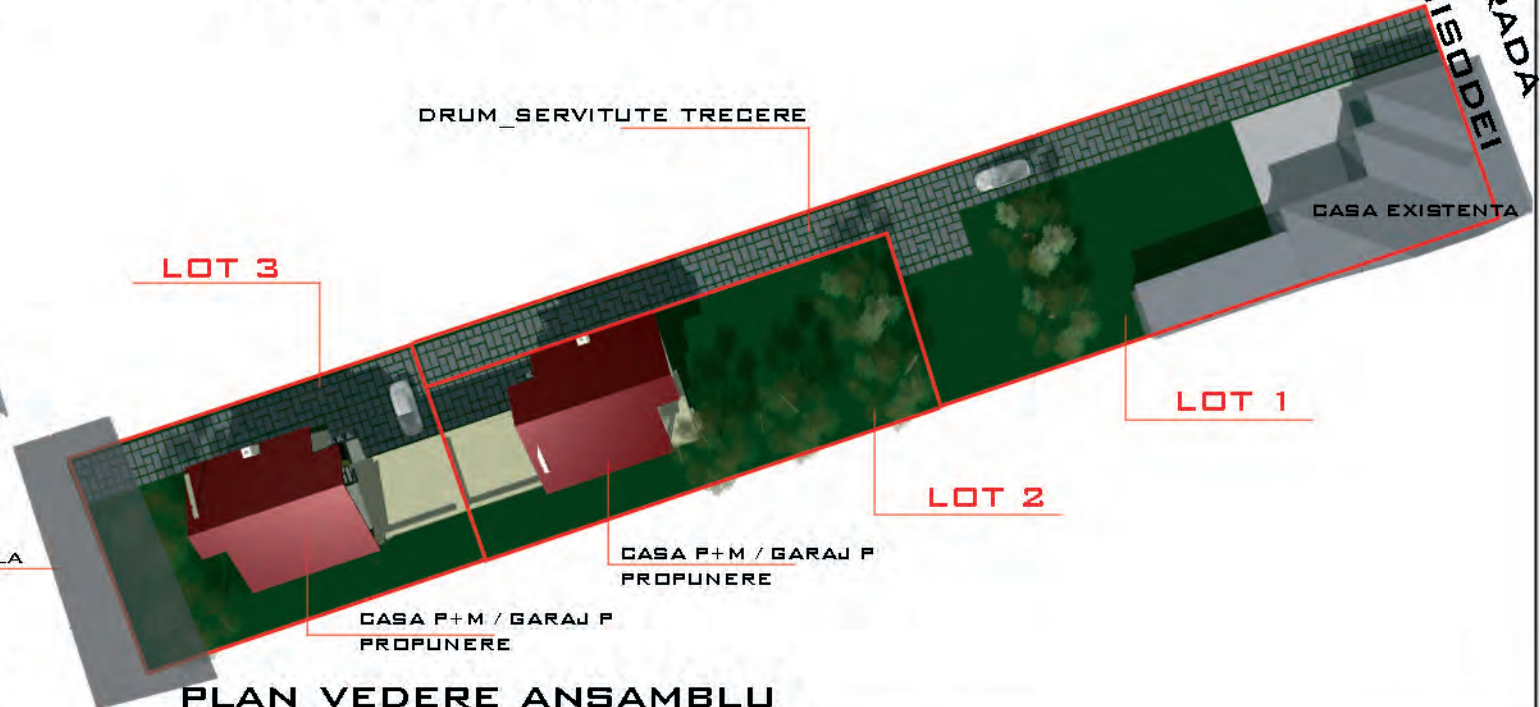

PLAN VEDERE ANSAMBLU

Coordonator urbanism: urb. CARMEN FALNITA				BENEFICIAR Panici Vidosava Timisoara, str. Chisodei nr.2		PR. NR. 85/2015
PROIECTANT "NICA OVIDIU PAVEL" BIROU INDIVIDUAL DE ARHITECTURA CIF 20241801 STR. ANGHEL SALIGNY NR.17A, TEL. 0256/486804, 0745366836, arhitectura_nica@yahoo.com				TITLUL PROIECTULUI CONSTRUIRE 2 CASE UNIFAMILIALE IN REGIM P+M(1E) SI GARAJE AUTO Timisoara, Str. Chisodei nr.2 CF 404044, Nr.top 404044 (CF vechi 694-Chisoda, nr.top. vechi 1852/635-637)		FAZA P.U.Z.
SPECIFICATIE	NUME	SEMNATURA	SCARA	TITLUL PLANSEI VOLUMETRIE PROPUSA		PL. NR. U07
Sef proiect:	arh. OVIDIU NICA					
Proiectat:	arh. OVIDIU NICA		DATA			
Desenat:	arh. OVIDIU NICA		OCT.2015			