




1 - SITUATIA EXISTENTA

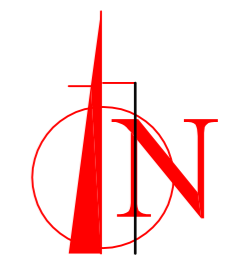

PLAN DE INCADRARE IN ZONA SC. 1:5000

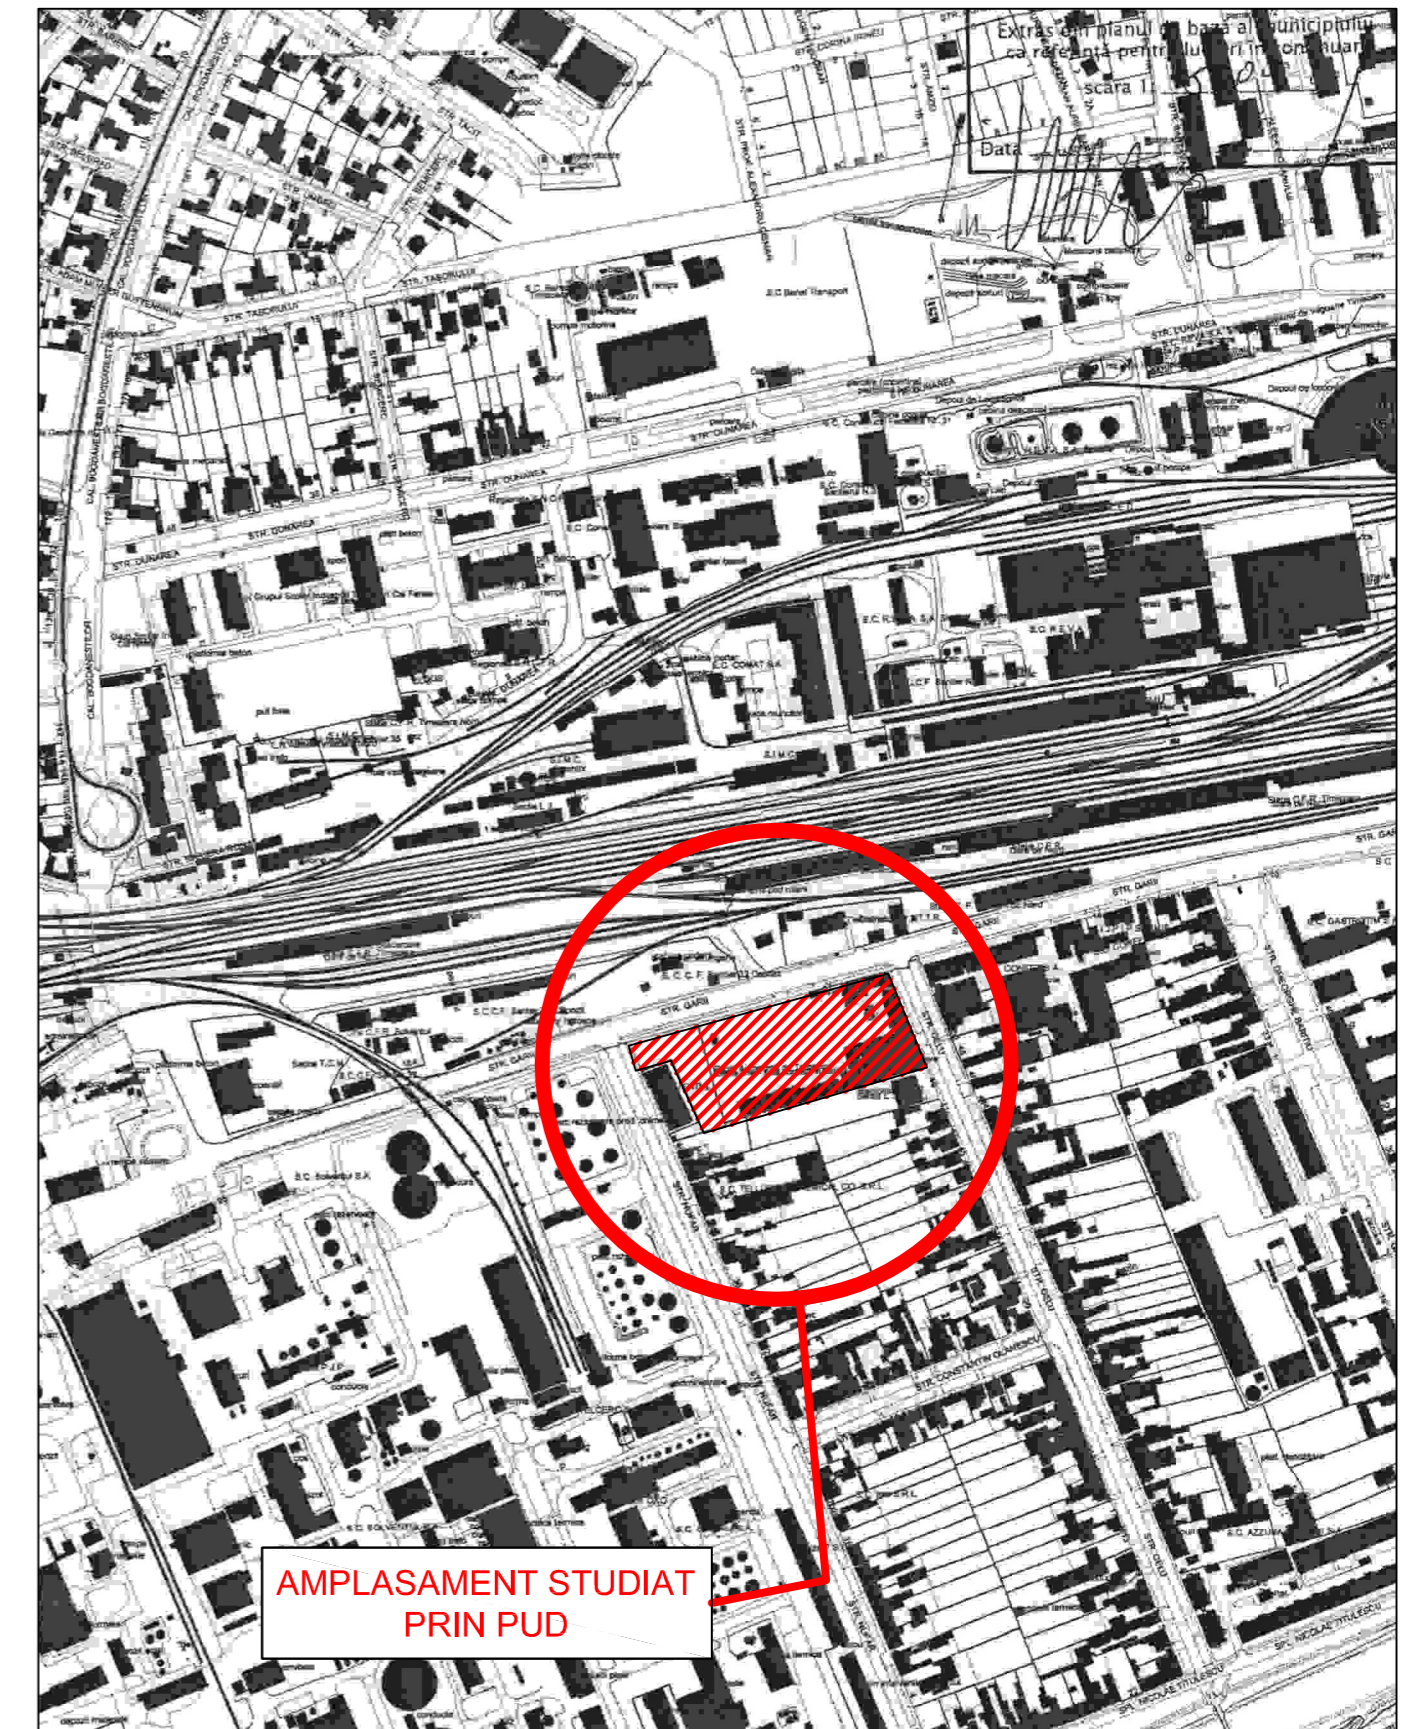

AMPLASAMENT STUDIAT PRIN PUD

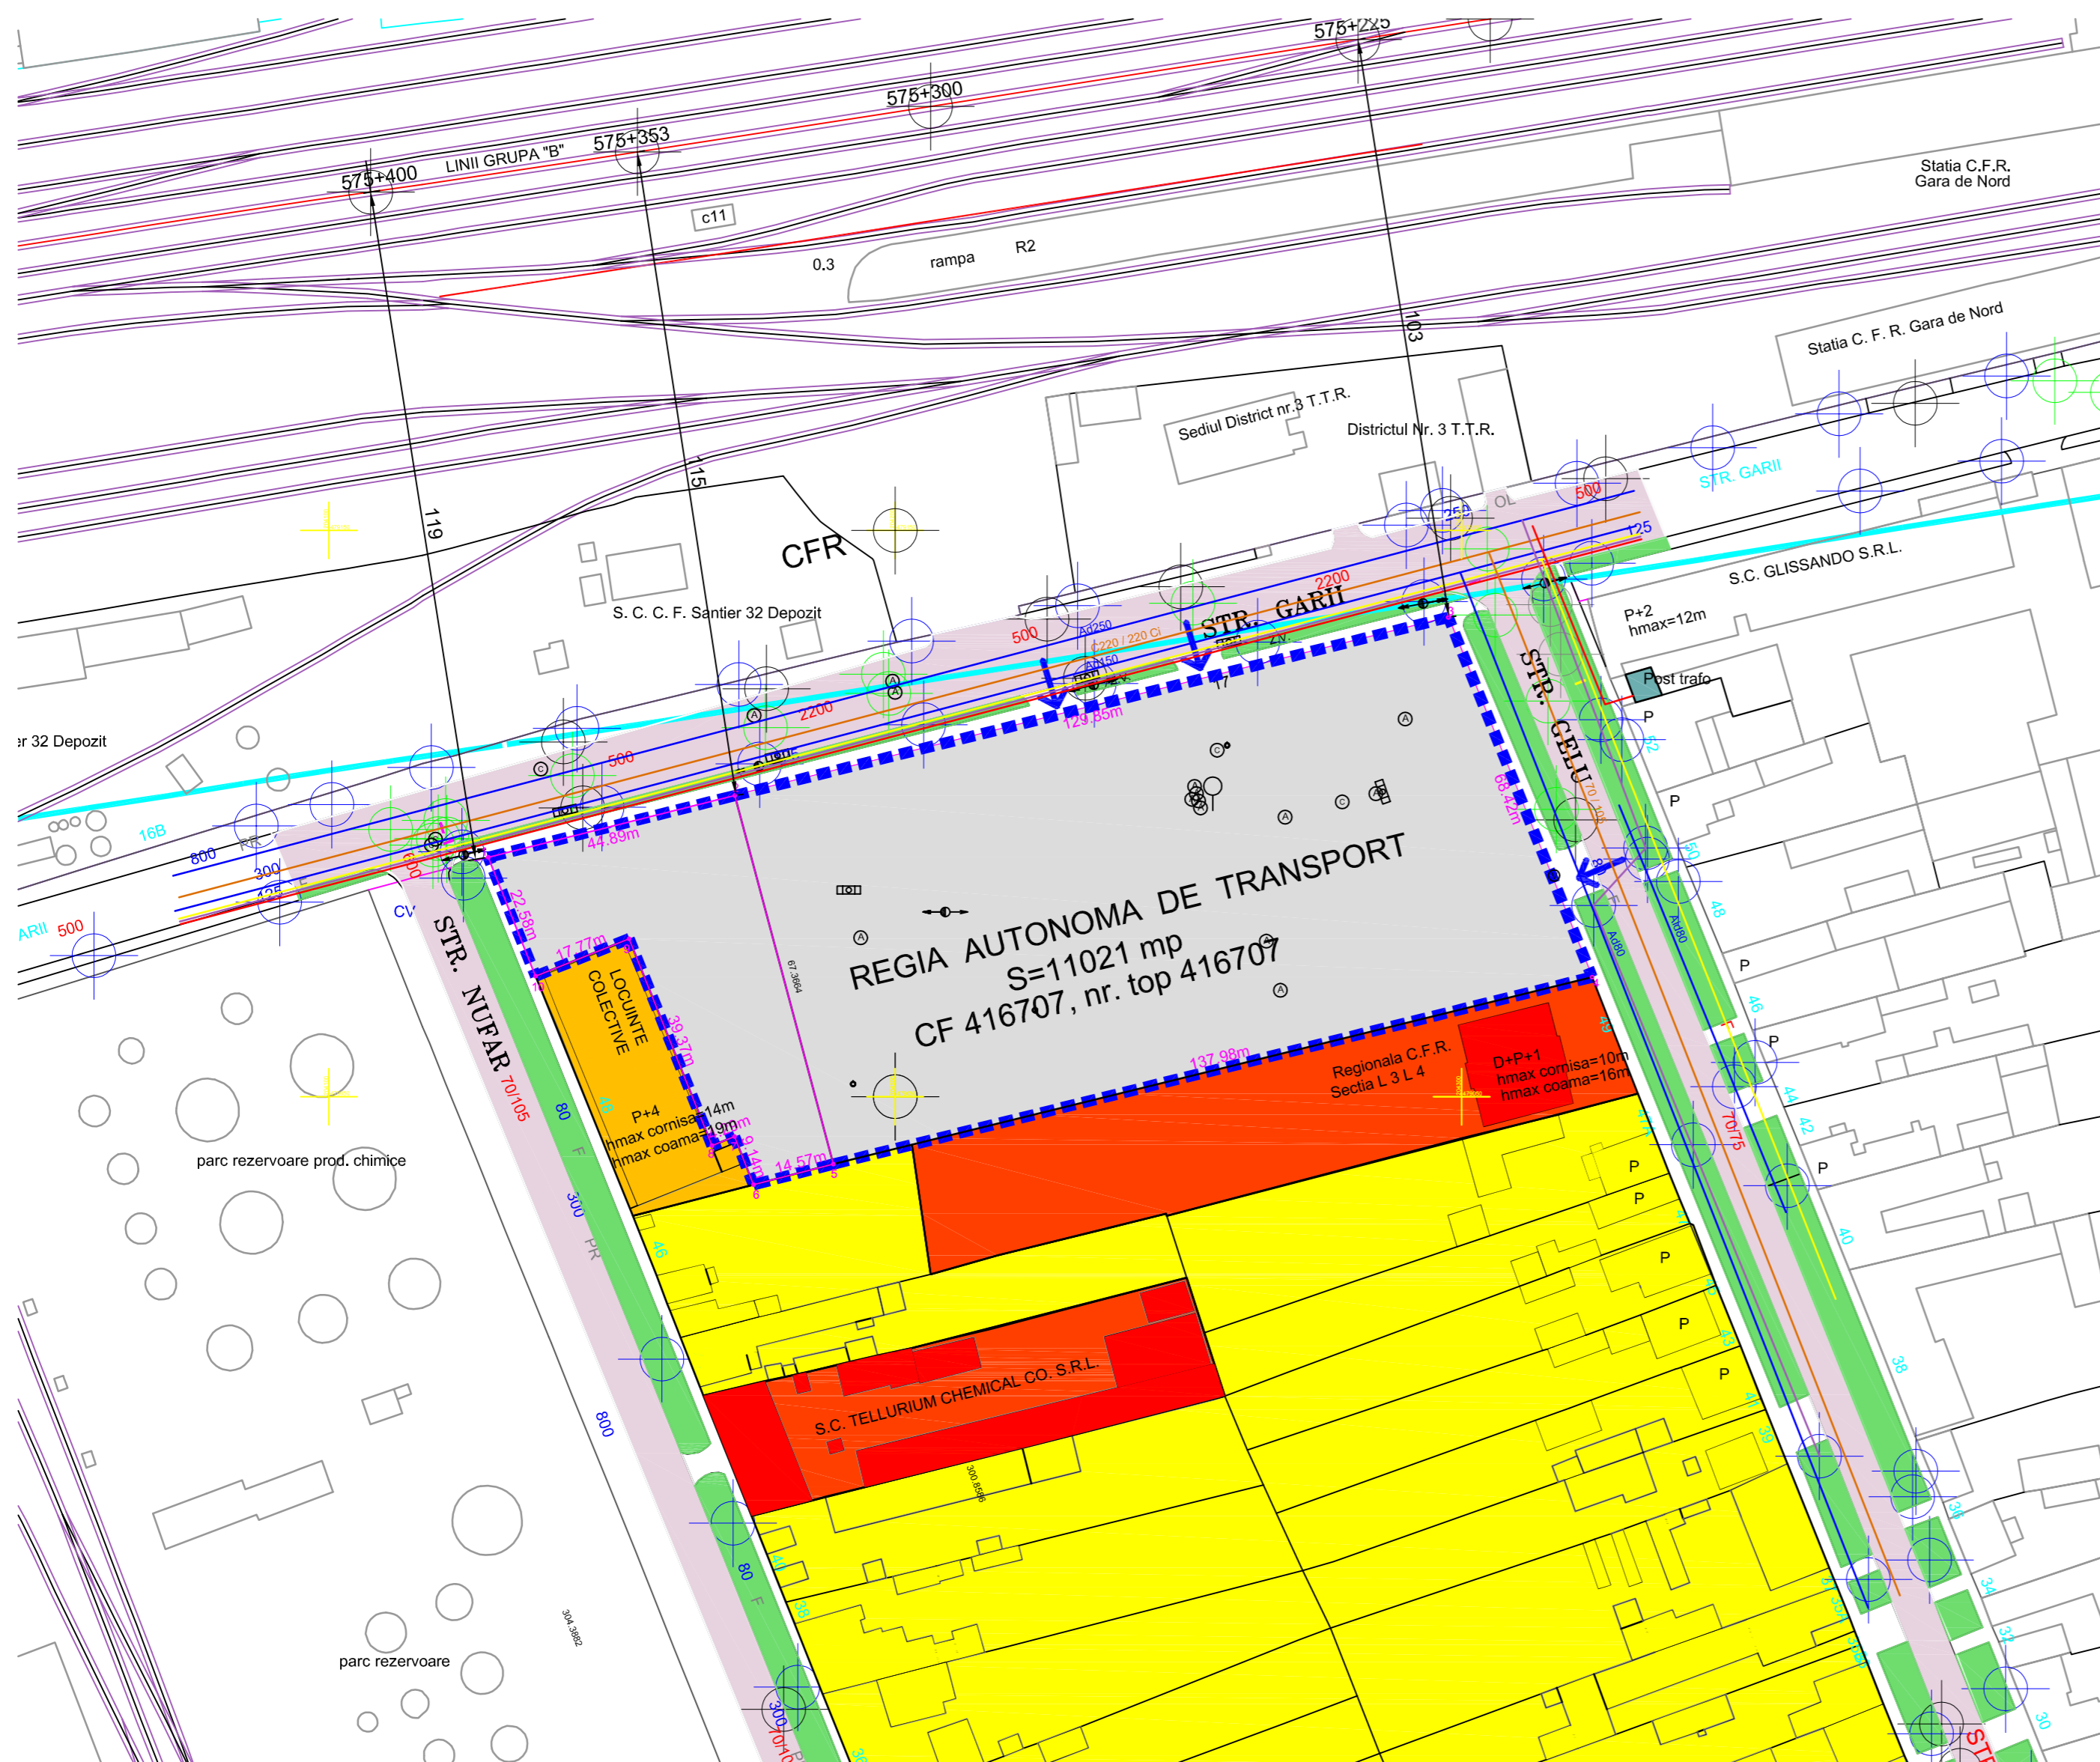

LEGENDA

LIMITE

- LIMITA DE PROPRIETATE conform CF nr. 416707
- LIMITA PARCELE INVECINATE

ZONIFICARE FUNCTIONALA

- PIETONAL / CAROSABIL PE DOMENIUL PUBLIC
- SPATIU VERDE PE DOMENIUL PUBLIC
- PLATFORME BETONATE EXISTENTE
- ZONA DE LOCUINTE INDIVIDUALE, REGIM DE INALTIME P, P+1
- ZONA DE LOCUINTE COLECTIVE, REGIM DE INALTIME P+4
- ZONE CU FUNCTIUNI COMPLEMENTARE
- CALEA FERATA EXISTENTA
- ZONA DE PROTECTIE CFR 100m
- ZONA DE SIGURANTA CFR 20m



ACCESSE AUTO si PIETONALE EXISTENTE


RETELE EXISTENTE

- RETEA DE APA EXISTENTA Ad 125, Ad 250, Ad 80
- RETEA DE CANALIZARE EXISTENTA C220/220, 70/105
- LEA JT in exploatare
- LEA JTIP in exploatare
- LES MT in exploatare
- RETEA E-On
- POST TRAFU EXISTENT

CONCLUZIILE STUDIULUI GEOTEHNIC

ag=0,20g, Tc=0,7s  
 adancimea de inghet=0,6-0,7m  
 stratificatie teren:  
 0-1.4m umplutura formata din pamant nisipos cu fragmente de materiale de constructii  
 1.4 - 5.2m argila prafoasa, cafeniu-cenusiu, plastic consistenta, umeda apoi saturata,  
 5.2 - 6.0m nisip argilos, cafeniu-cenusiu, mediu indosat  
 6.0 - 7.0m nisip mijlociu, cenusiu, indosat, inundat (strat neputizat pana la adancimea de investigare)  
 NH = -2.9m  
 pconv = 200-250 kPa

EXTRAS DIN PUG TIMISOARA

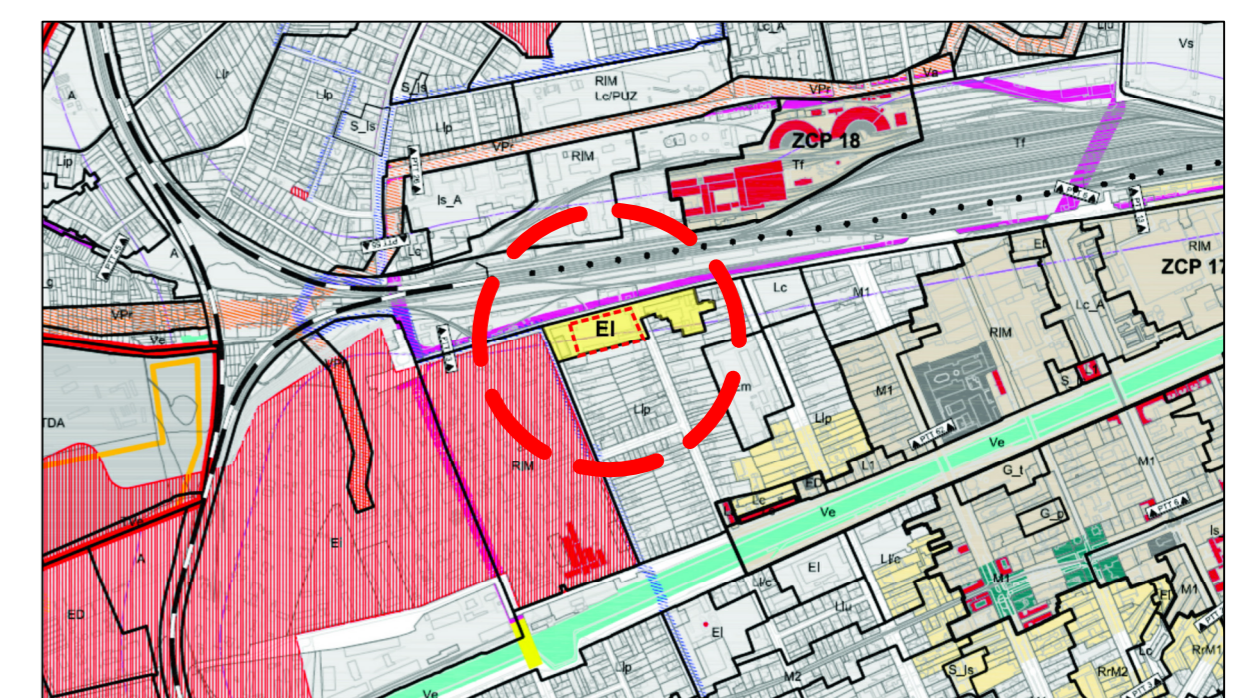

Fotografie strada Gelu - TIMISOARA



Fotografie strada Garii - TIMISOARA

		Proiect: P.U.D. AMENAJARE CENTRU ADMINISTRATIV, SPATII INTRETINERE SI DEPOZITARE, PISTE PENTRU "ATELIER BICICLETE RATT TIMISOARA" TIMISOARA, str. Garii nr. 17		Nr. proiect:	U339/2015
str. Tudor Vladimirescu nr. 19A, birou 2 300 175 RO - TIMISOARA		Tel. fax: +40-256-441 102 e-mail: melvin.office@gmail.com		Beneficiar:	REGIA AUTONOMA DE TRANSPORT TIMISOARA
SEF PROIECT	arh. Loredana PESCARU	SEMINTURA	Scara: 1:1000	Faza:	PUD Etapa 1
PROIECTAT	arh. Loredana PESCARU		Data: NOIEMBRIE 2017	Titlu plansa:	INCADRARE IN TERITORIU SITUATIA EXISTENTA
DESENAT	arh. Loredana PESCARU		500x594	Plnr.:	U339.01