




Vedere de la Nord

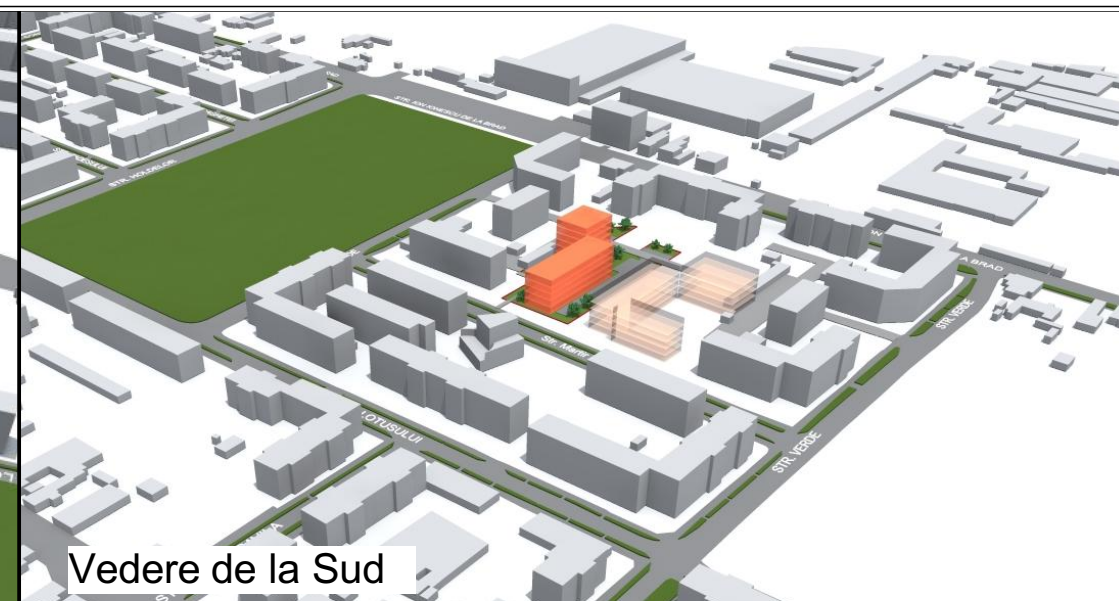

Vedere de la Sud

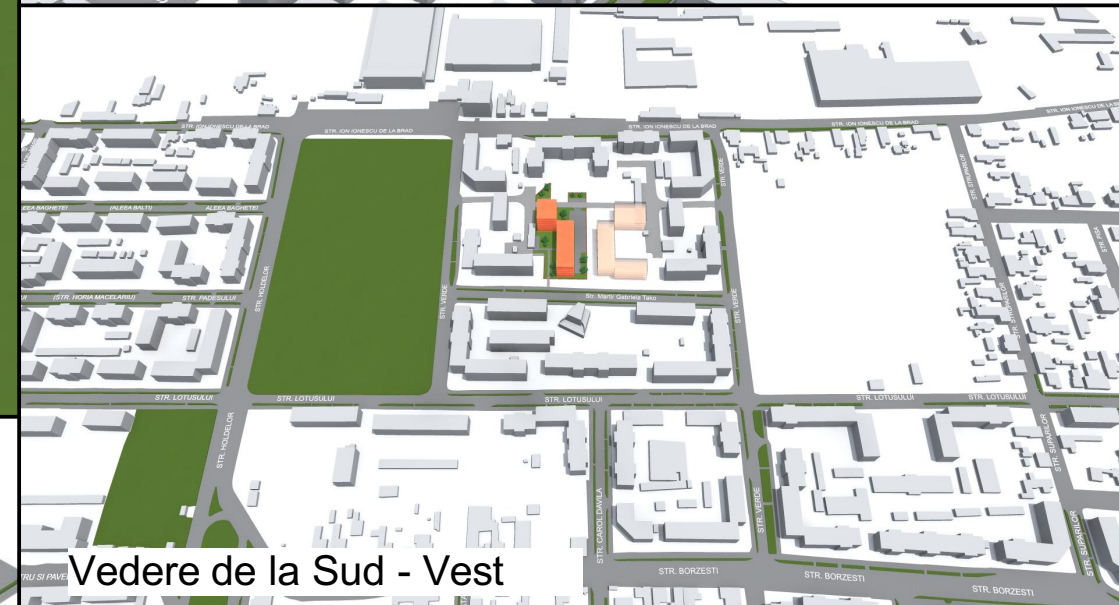

Vedere de la Sud - Vest

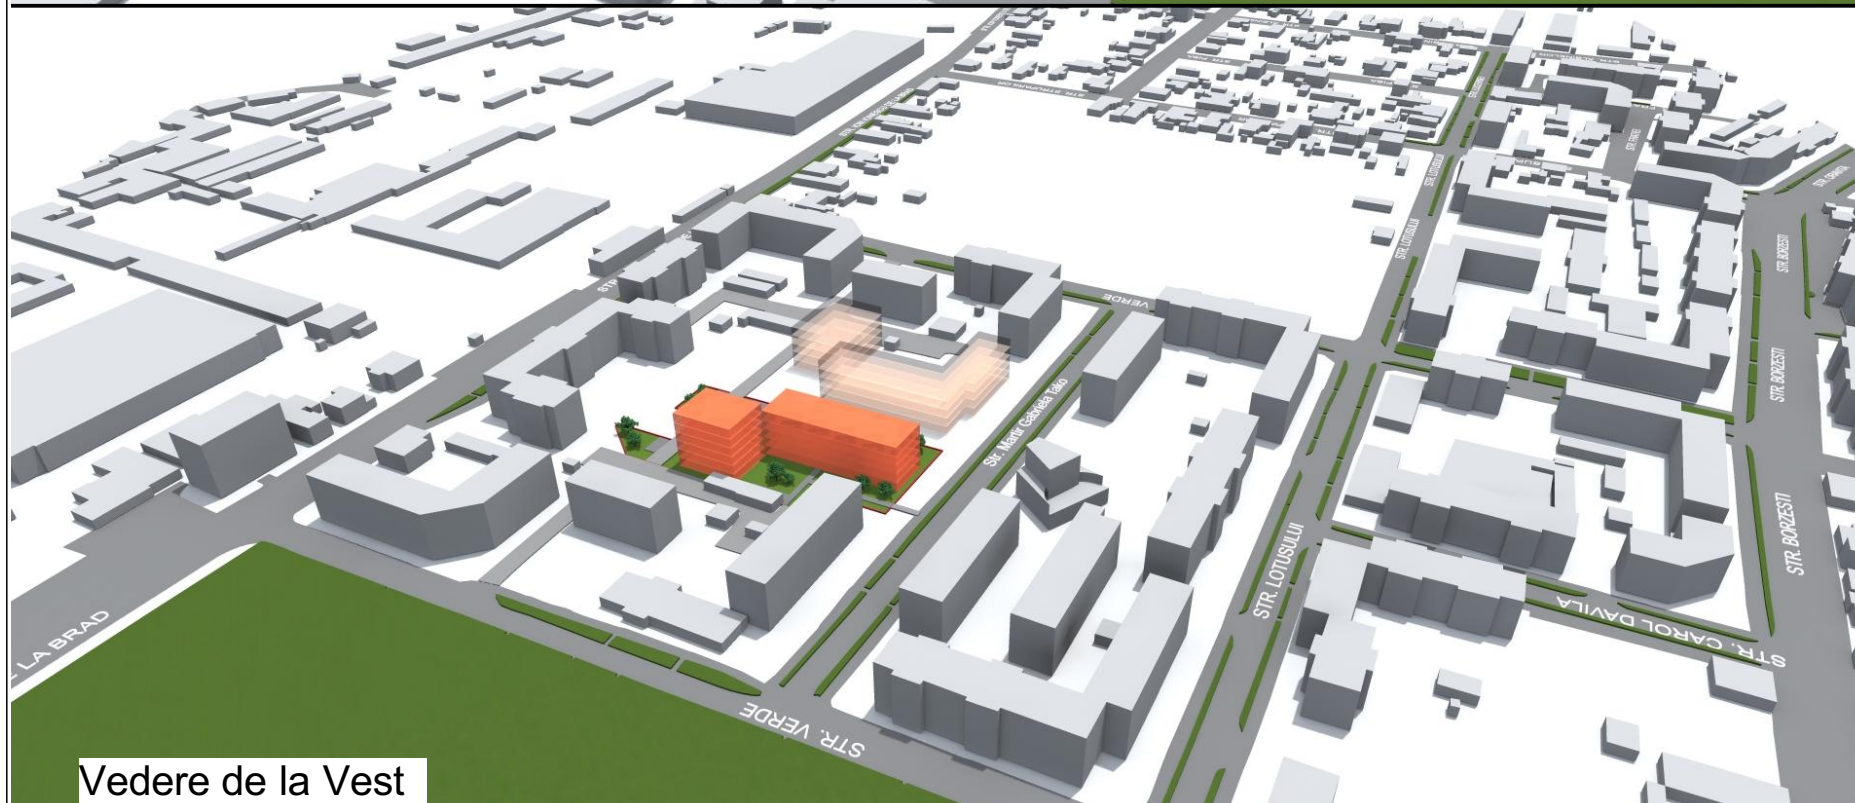

Vedere de la Vest



Vedere de la Nord - Est

specialist RUR	arh. Razvan Negrisanu				
Verificator / expert	Nume	Semnatura	Cerinta	Referat / Expertiza Nr. / Data	
	S.C. RD Sign S.R.L. Timisoara, Str. Vulturilor nr. 14 Reg. Com. J35/4590/1992 C.U.I. 3981516 Tel. 40/0722624862 E-mail: studio@rdsign.ro			Beneficiar: CONTRA GYONGYI-CRISTINA TEREZIA	
				Amplasament: Timisoara, str. Ion Ionescu de la Brad nr.28, CF nr.438880, CF nr.438235, CF nr.443703	
Sef proiect	arh. Daniela Negrisanu	Semnatura	Scara:	Titlu proiect:	Faza:
Proiectat	arh. Daniela Negrisanu arh. Ramona Izvernari		Data:	PUZ SERVICII SI LOCUINTE COLECTIVE	P.U.Z. Avize
Desenat	arh. Ramona Izvernari		Septemberie 2017	Titlu plansa:	Plansa nr:
				Siluate urbane	10 - A