



**P.U.D.- CONSTRUIRE
LOCUINTE COLECTIVE CU
REGIM DE INALTIME P+2E SI
SAD LA PARTER**

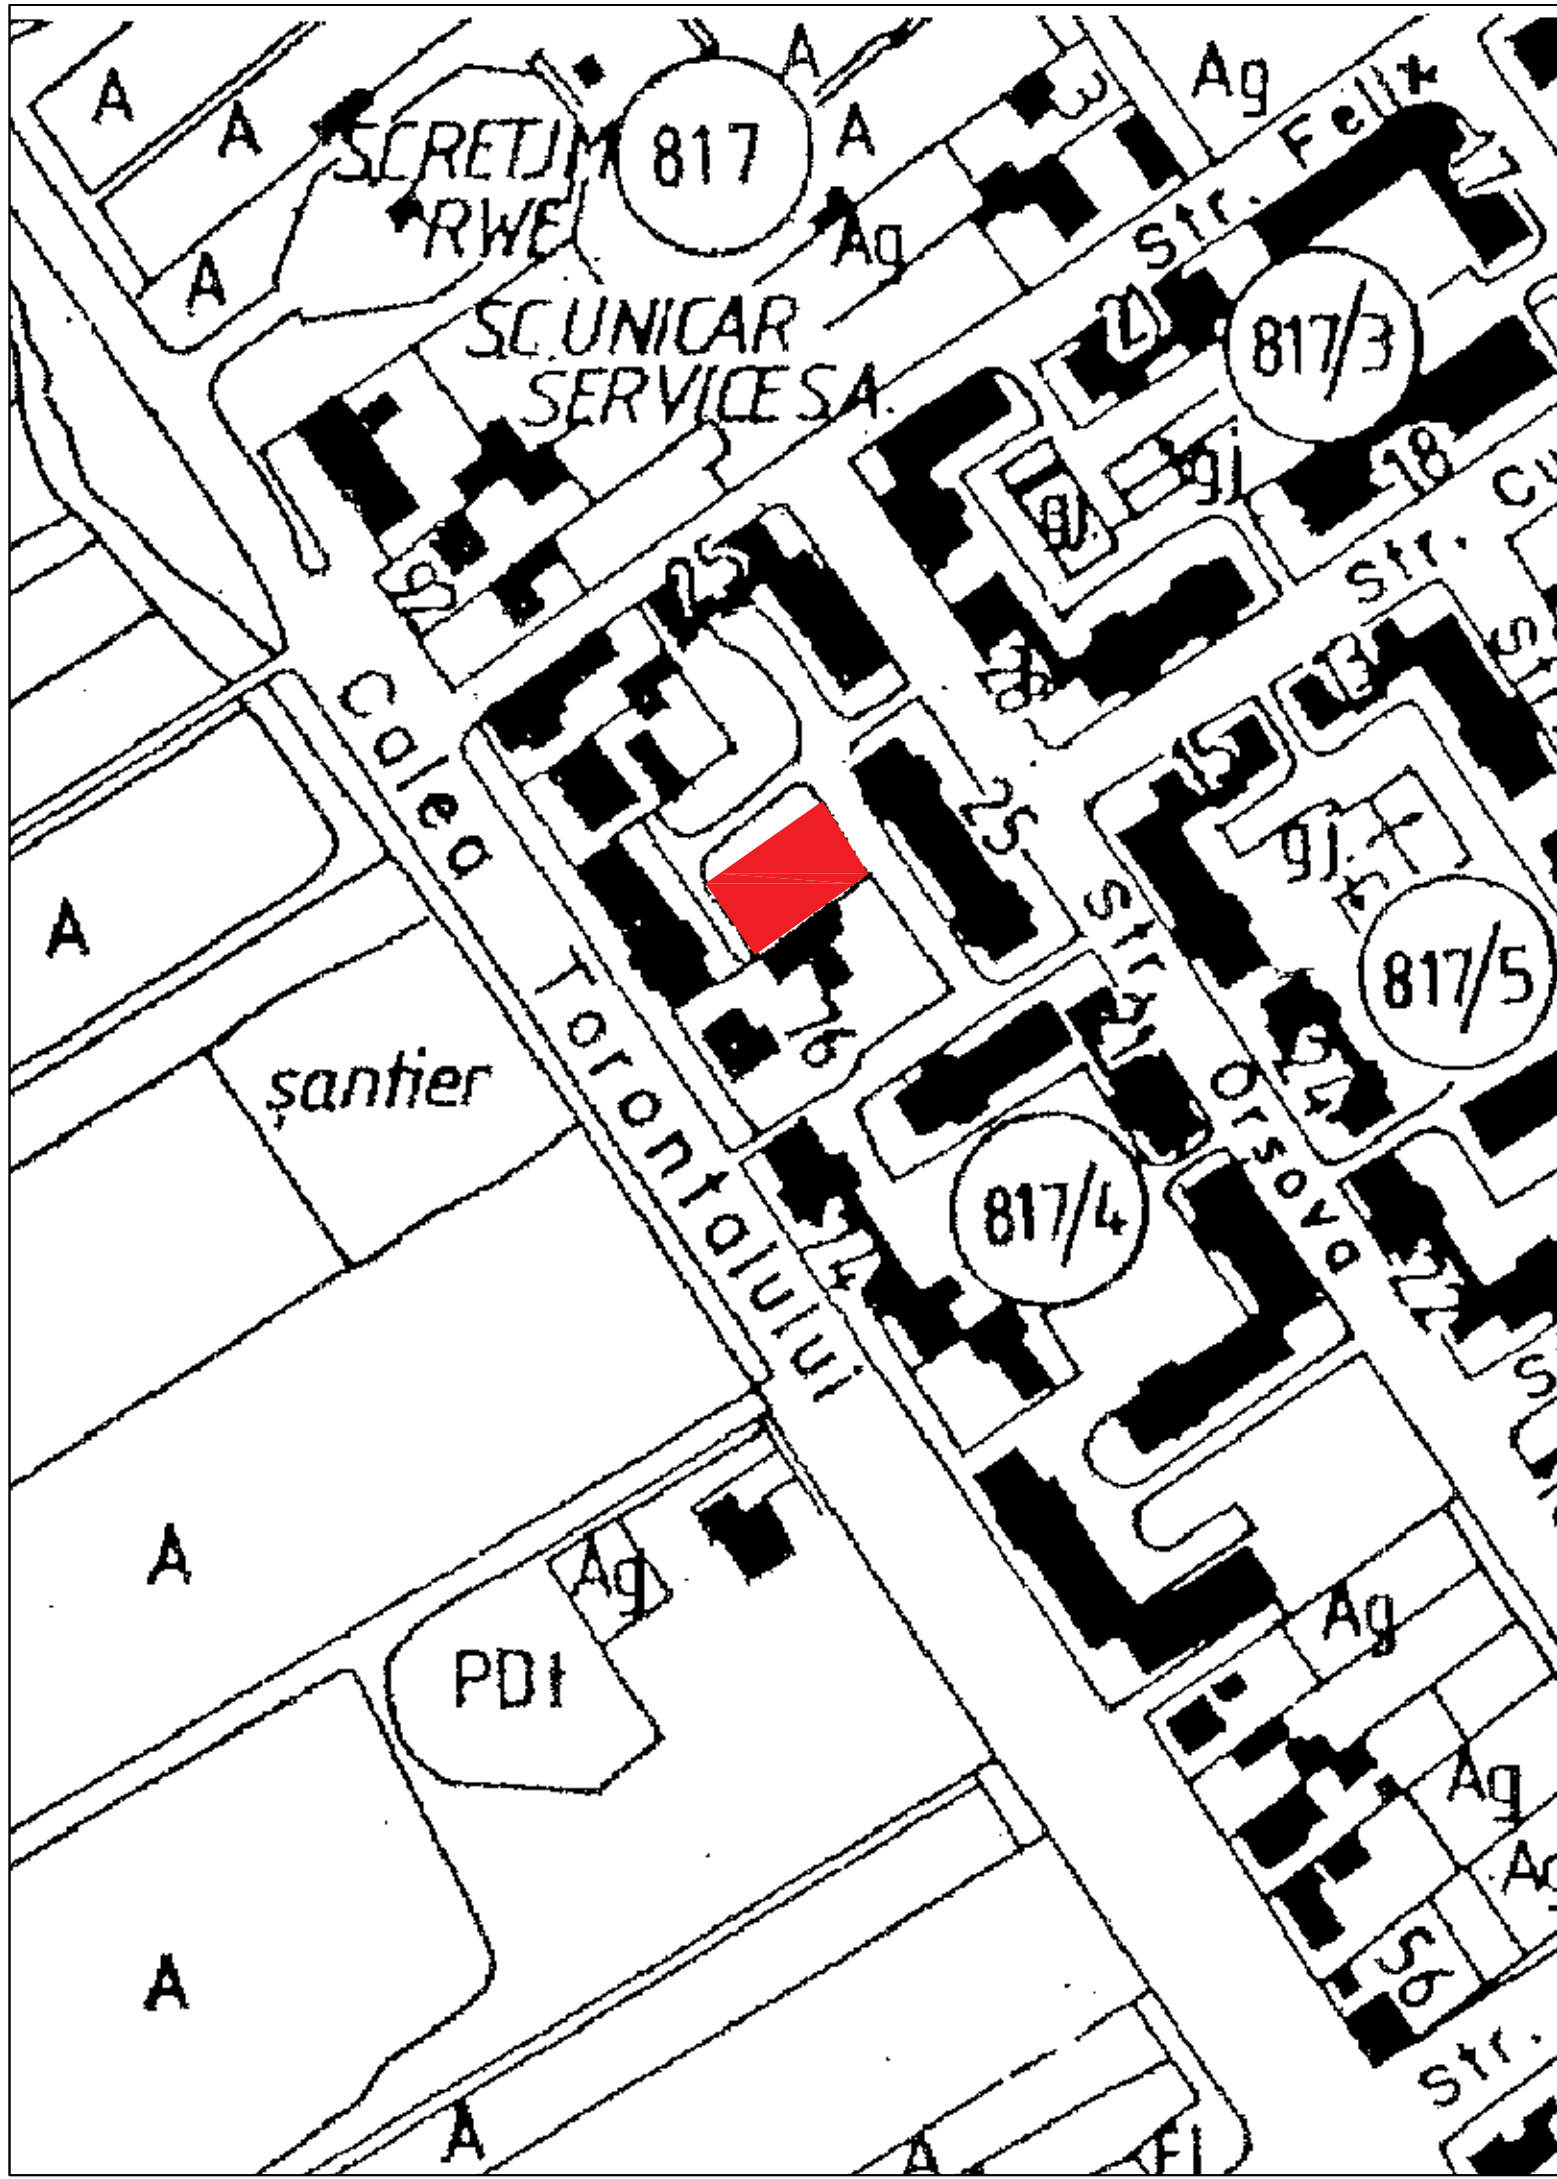

INCADRARE CONFORM PUG NOU

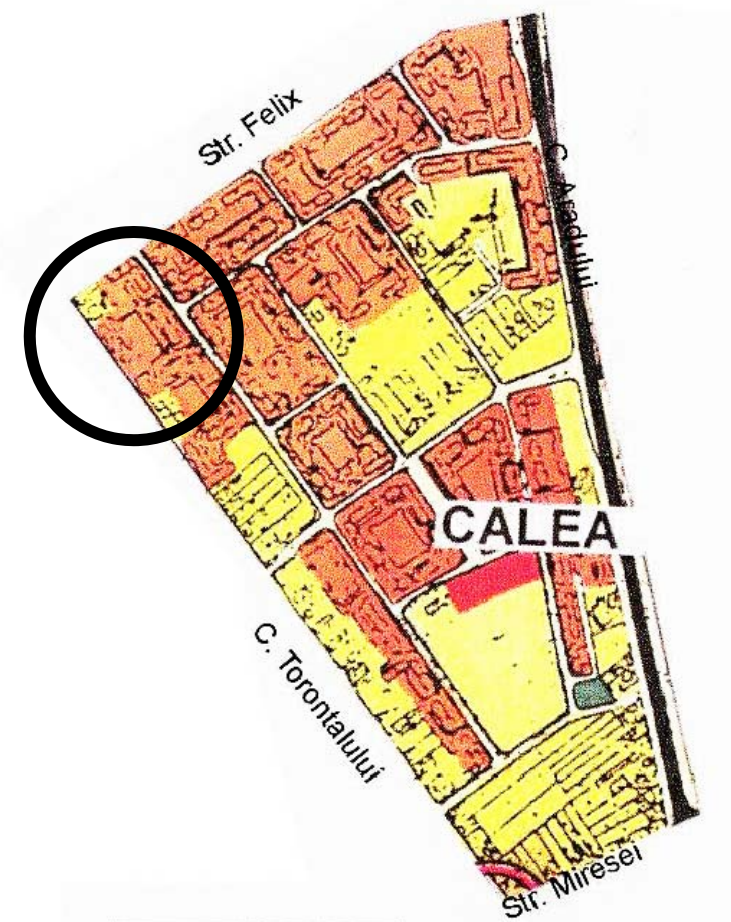

**INCADRARE CONFORM
P.U.G. VECHI**

UTR 19

| | | | | | |
|---------------------|---|------------------|--------------|---|------------------------|
| | S.C. CHROM ART AND ARCHITECTS S.R.L. Strada Intrarea Visinului, Nr. 8, Ap. 22, Timisoara, TIMIS Tel: +40745167577, +40752641143 e-mail: tunaru.dana.a@gmail.com, daniel_vicol111@yahoo.fr | | | Proiect: P.U.D.- CONSTRUIRE LOCUINTE COLECTIVE CU REGIM DE INALTIME P+2E SI SAD LA PARTER | Pr. Nr.: MAY01/2016 |
| | Beneficiar: S.C. MAYER S.R.L. | Faza: | | P.U.D. | |
| | Amplasament: CF NR:415944, localitatea Timisoara, comuna TIMIS | Nr. plansa: | | A100 | |
| | Denumire plansa: INCADRARE IN LOCALITATE | | | | A100 |
| Specificatie | Nume | Semnatura | Scara | Data | |
| Sef proiect | arh. BOGDAN Cristina | | | oct.2016 | |
| Proiectat | arh. PATRASCU BABA Cristina | | | | |
| Desenat | arh. PATRASCU BABA Cristina | | | | |