
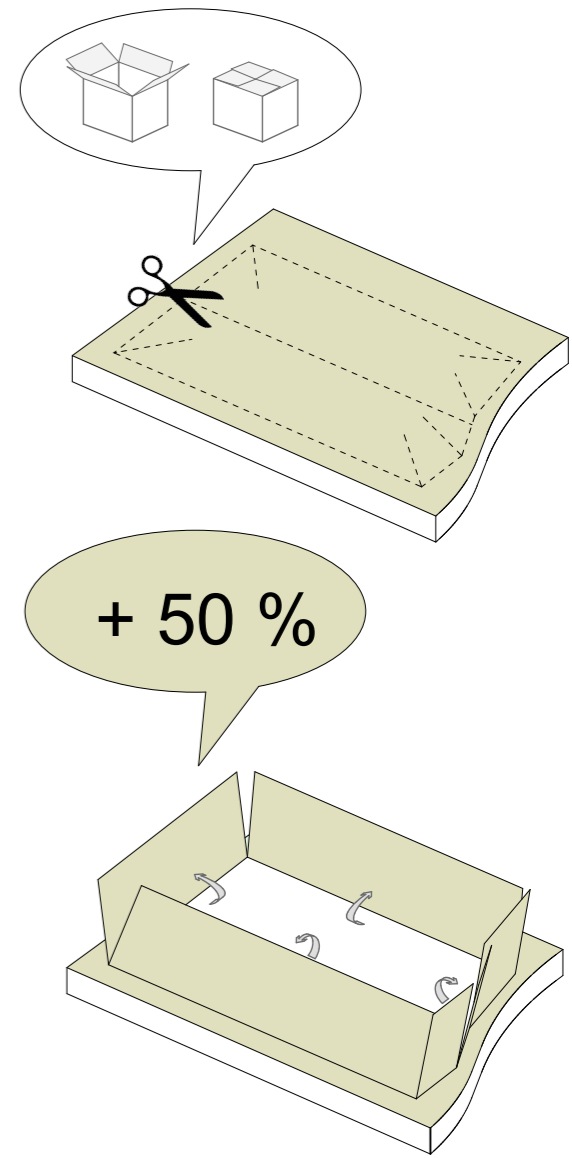
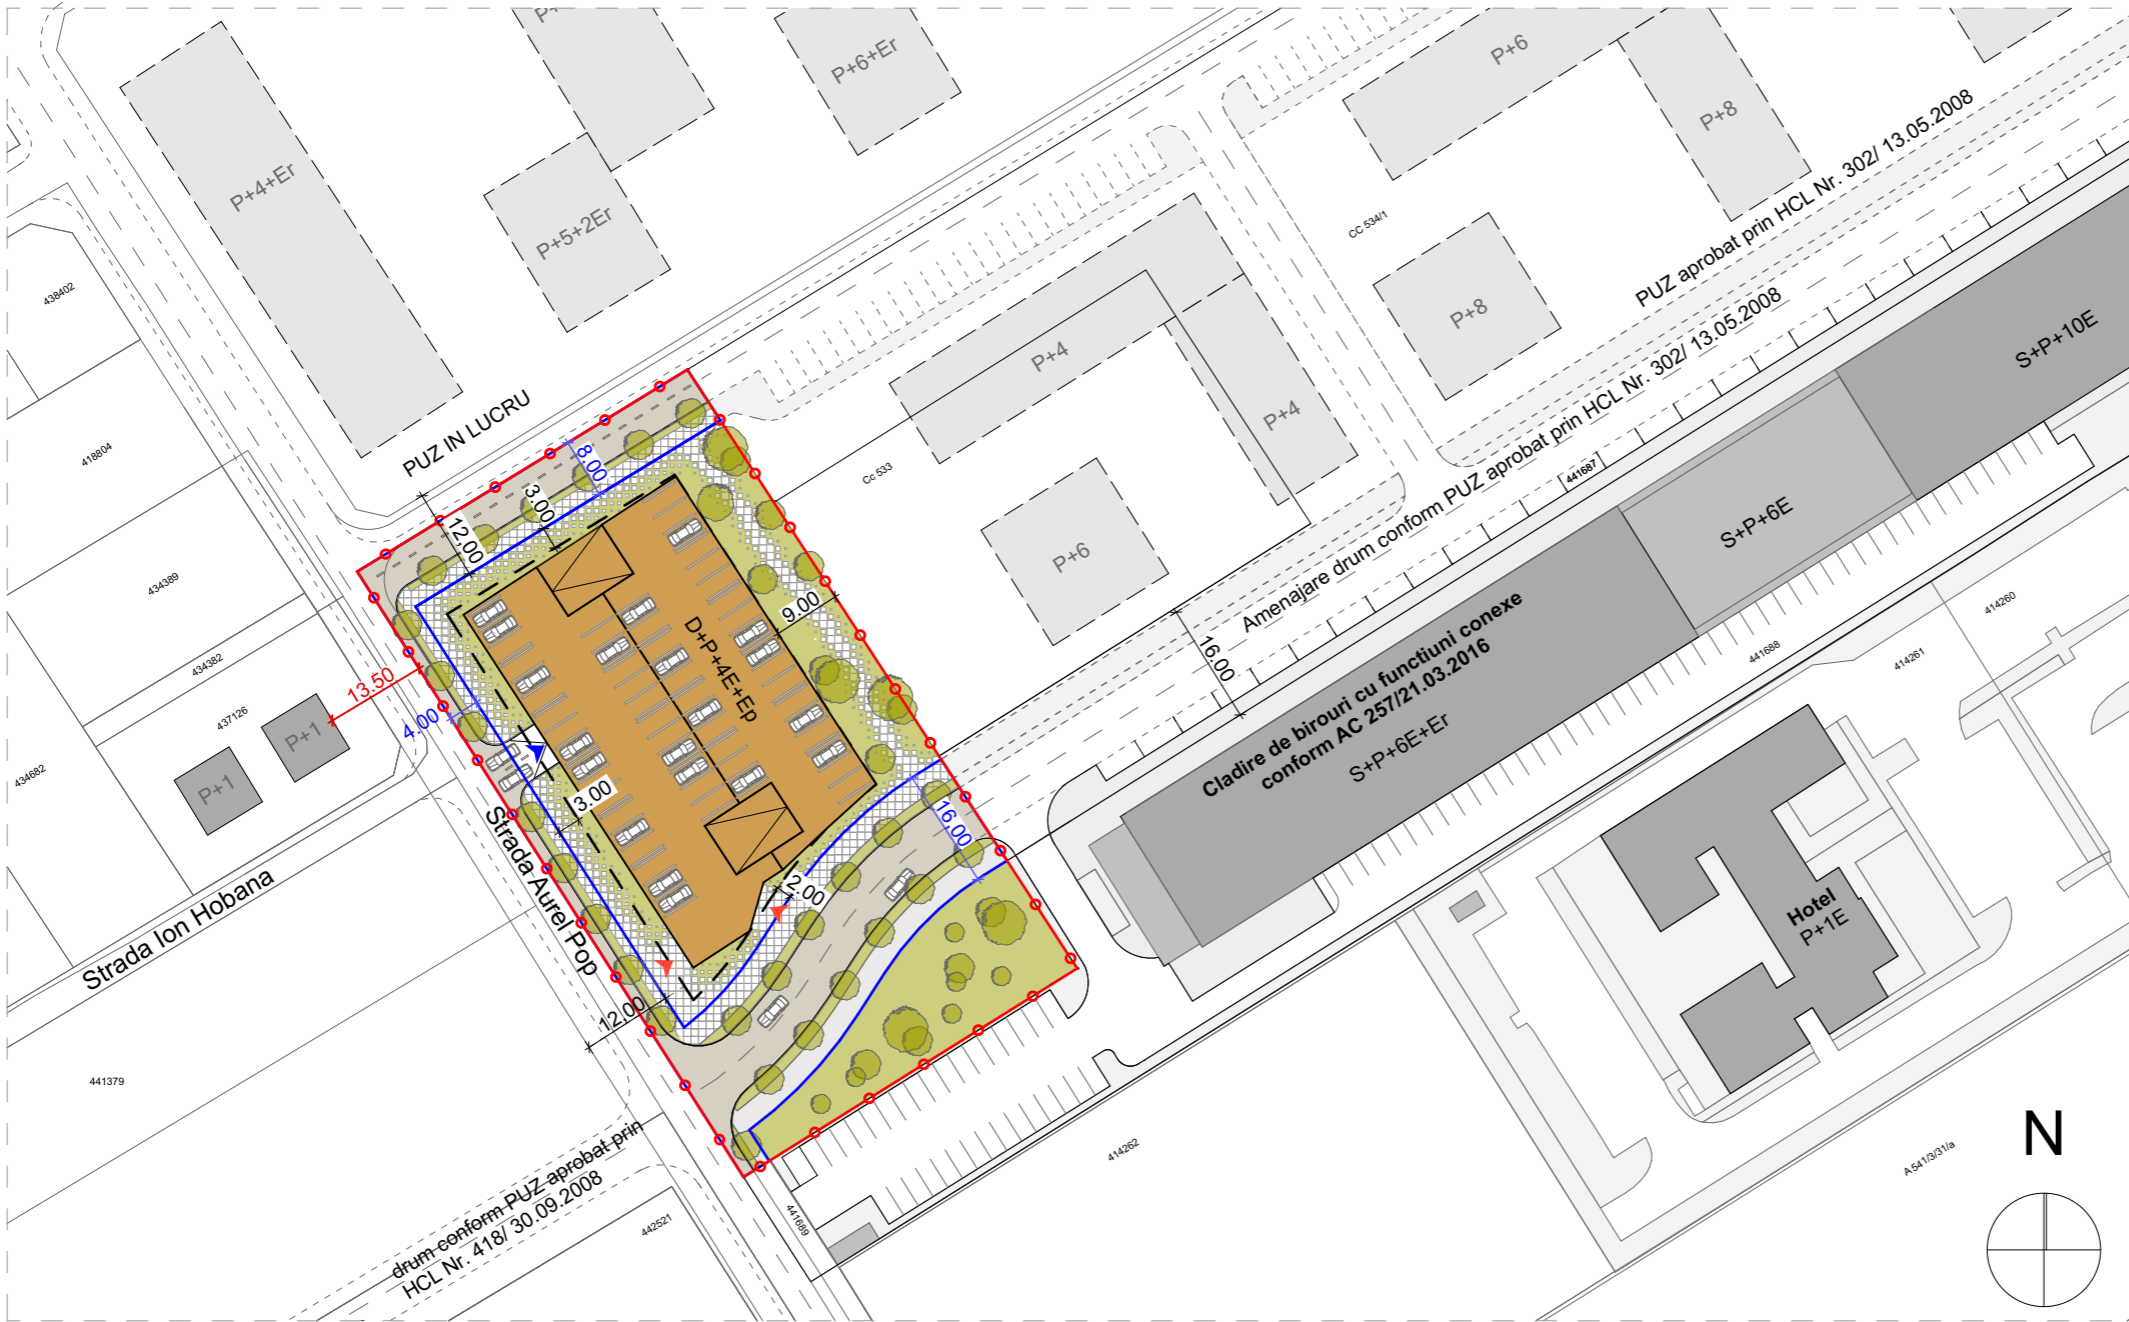


PUZ- CONSTRUIRE CLADIRE PENTRU PARCAJE

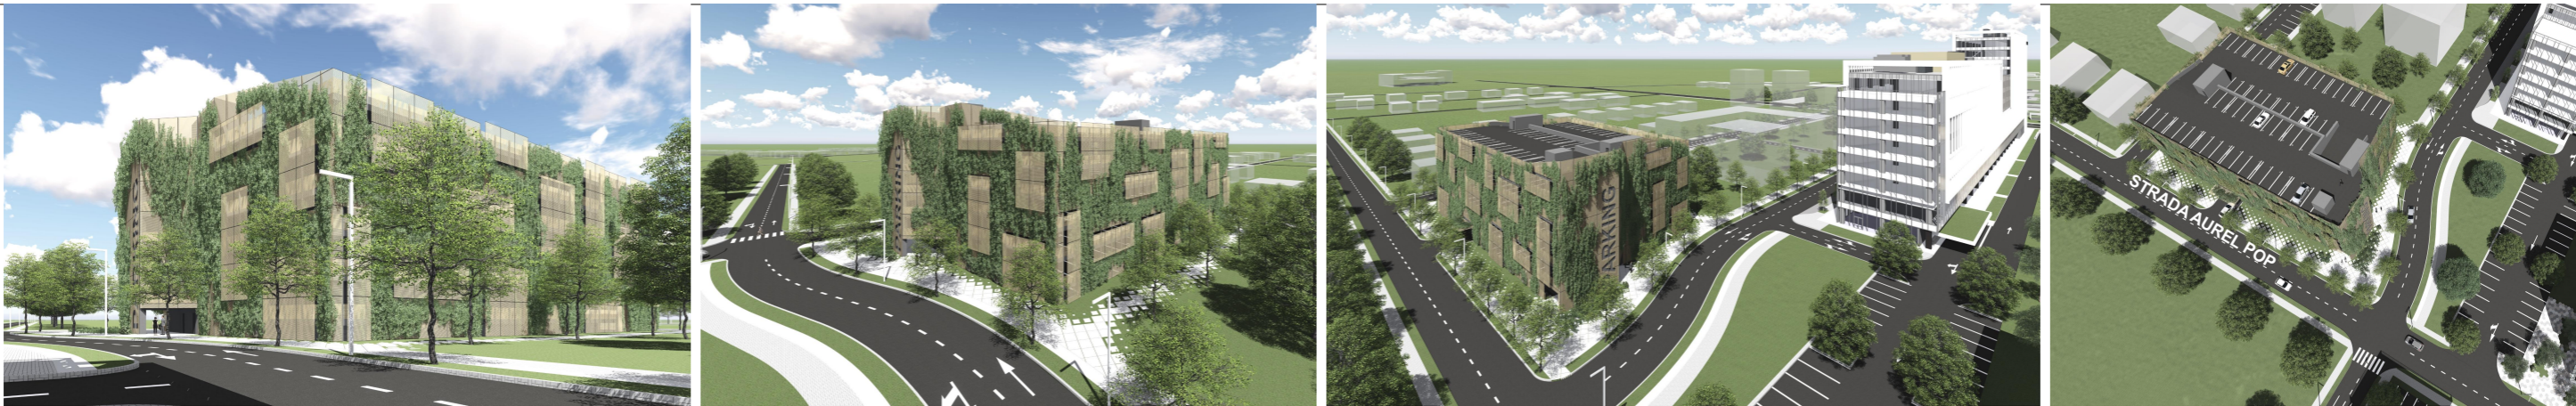

LEGENDA :

- Limita de proprietate
- Acces auto propus
- Acces pietonal propus
- Limita de implantare a constructiilor/ retrageri
- Cladire pentru parcaje
- Cladiri existente

Spatii verzi amenajate

PARCELA CF 439177, NR. CAD. 439177
 S teren = 4 888 mp
 Regim de inaltime = S/D+P+4E+Ep
Indici urbanistici mobilare propusa
 POT = 52.35 %
 CUT = 3.14

studioarca Timisoara, strada Tosca nr.14, J35/234/99, e-mail office@studioarca.ro			beneficiar: VOX TECHNOLOGY PARK S.R.L. den. lucrare: P.U.Z.- Construire cladire pentru parcaje	pr. nr. 425/2017
SEF PROIECT	arh. Radu GOLUMBA	scara:	plansa: POSBILITATI DE MOBILARE	faza PUZ
PROIECTAT	arh. Mihaela RUSULET	1:1000		plansa nr. 04A
DESEMAT	arh. Mihaela RUSULET			format A3
VERIFICAT	arh. Claudiu OPRITA	11.2017		