


# PLAN DE SITUATIE PROPUS- STUDIU TOPOGRAFIC



Plan de amplasament si delimitare imobil Scara 1:500

MOBILARE PROPUSA

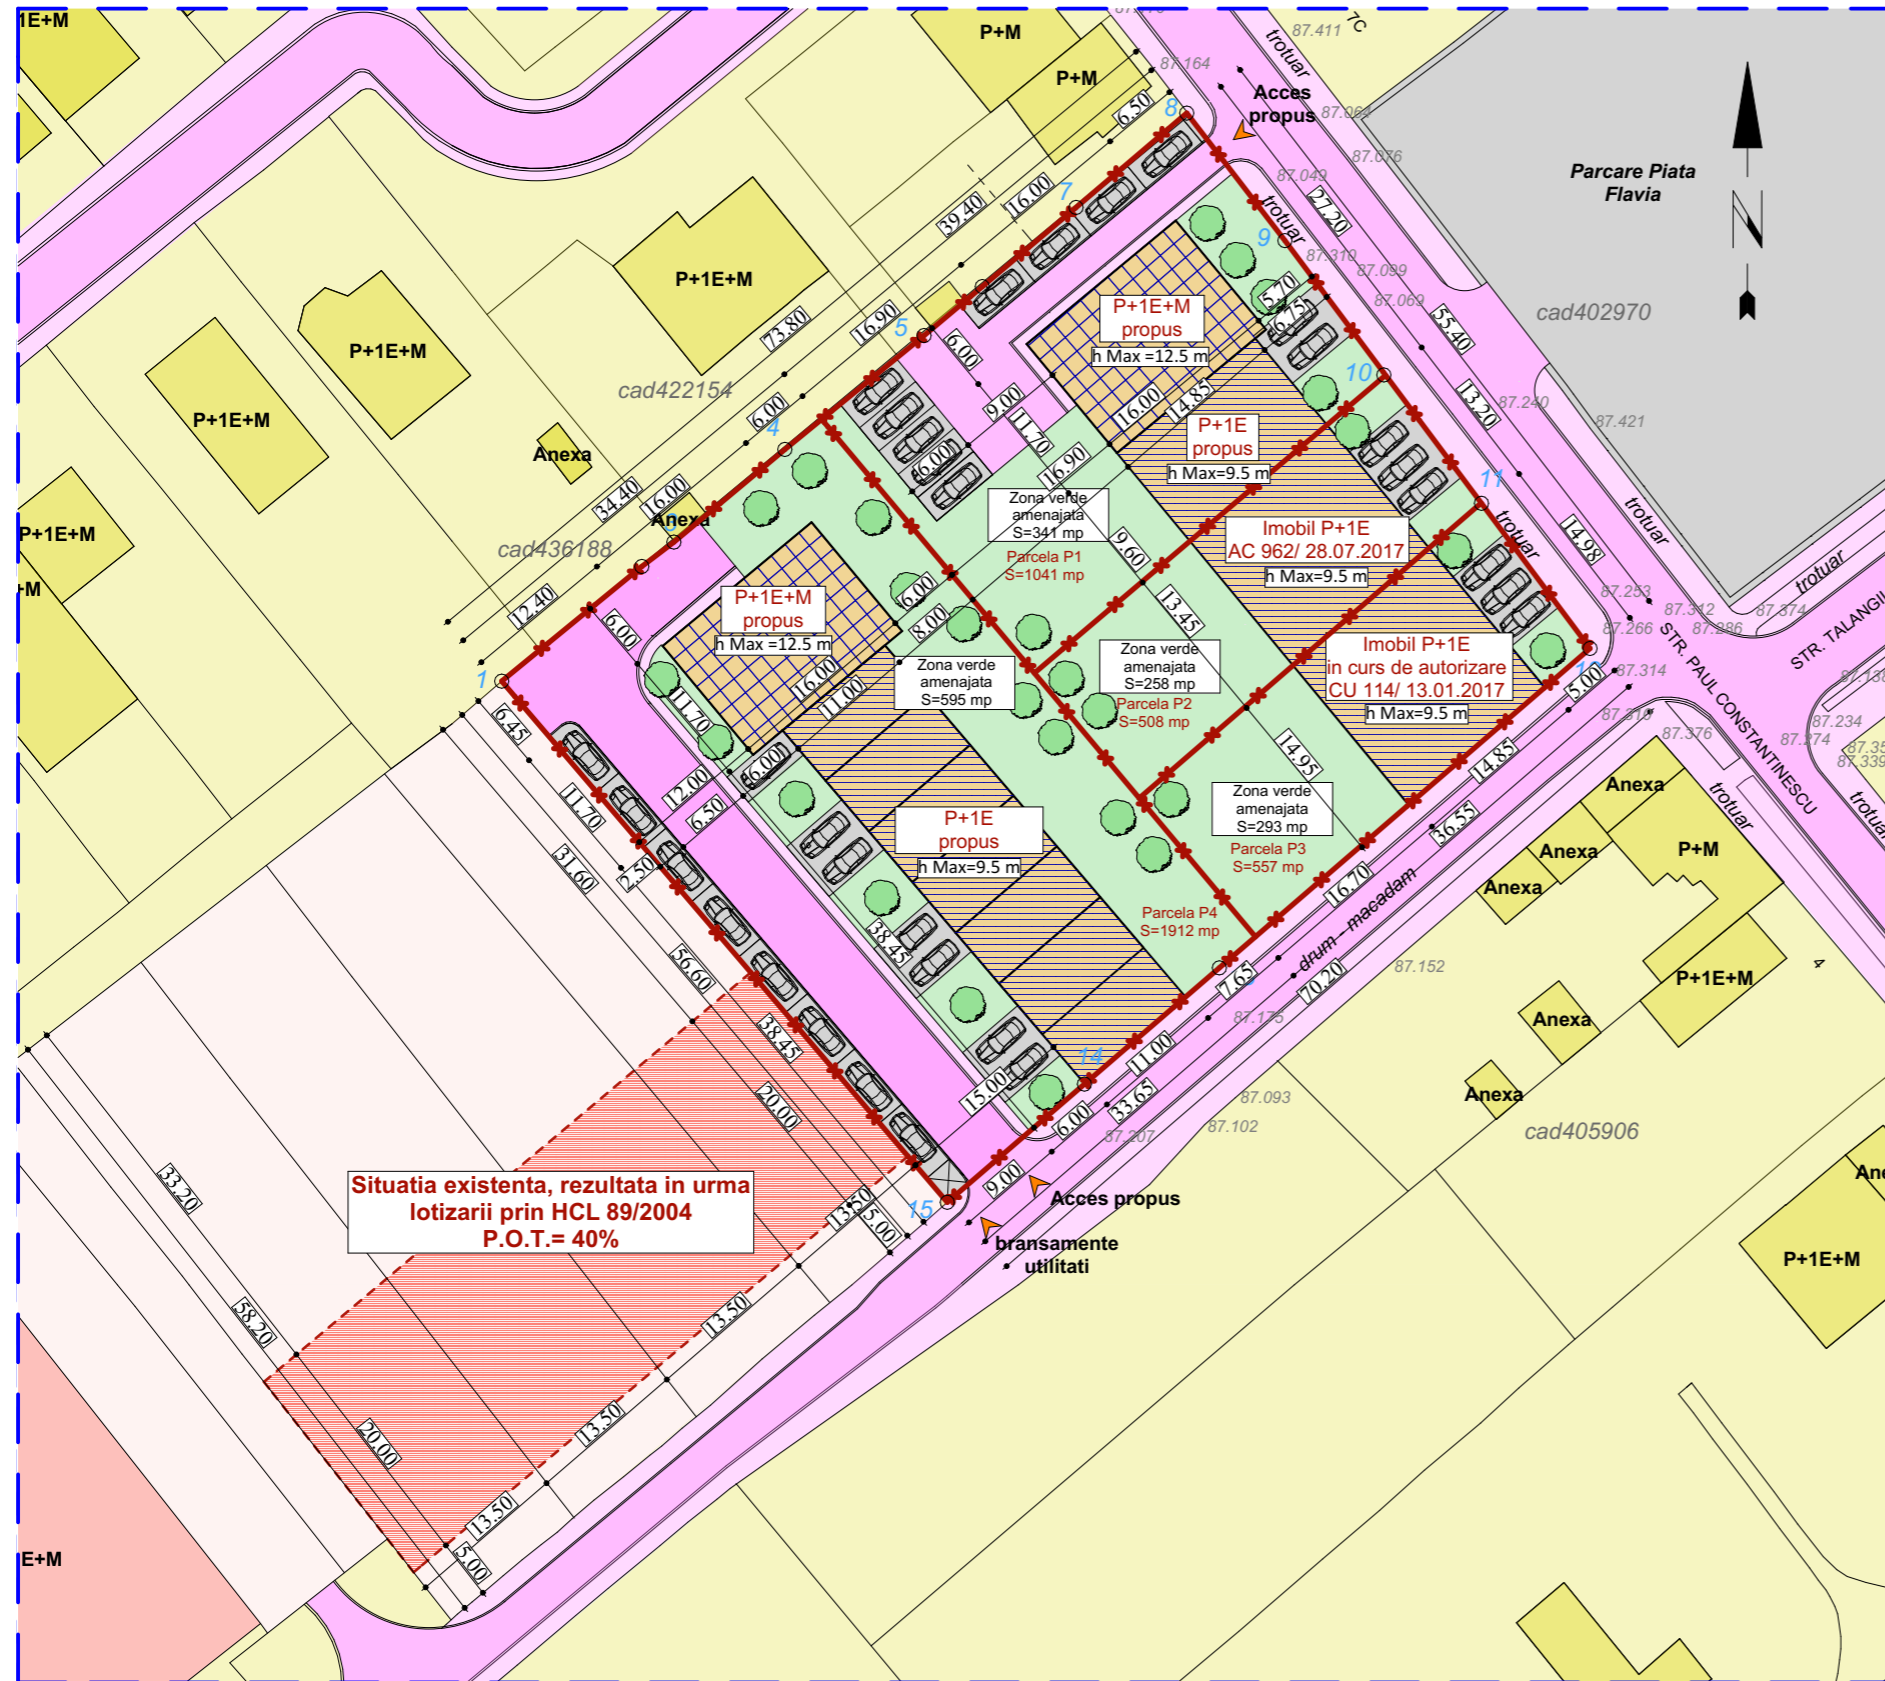

## LEGENDA:

- LIMITA ZONEI STUDIATE
- LIMITA PARCELEI STUDIATE
- ▶ ACCES PROPUS
- ZONA LOCUINTE EXISTENTE
- STRAZI SI TROTUARE EXISTENTE
- PARCARE
- ZONA CONSTRUIRE LOCUINTE PROPUSE
- ZONA CONSTRUIRE STRAZI SI TROTUARE PROPUSE
- ZONA VERDE AMENAJATA

## VLADAX CONSULTING

RO 19139574 - J12/3588/2006 tel. 0722.482.906  
str. Mircea Neamtu nr. 24, mun. Timisoara jud Timis

SPECIFICATIE	NUME	SEMNETURA	SCARA
Sef proiect	arh. Sabin Raciuc		1:500
Proiectat	arh. Demidov Sergiu		DATA
Desenat	arh. Demidov Sergiu		03.2018
Verificat	arh. Sabin Raciuc		

Beneficiar: S.C. PALD ENGINEERING S.R.L.  
STR. C-TIN BRANCOVEANU NR. 17  
JUD. TIMIS, MUN. TIMISOARA  
STR. PAUL CONSTANTINESCU  
C.F. NR. 435084, 435093, 435090, 435085, 435152, 435316

Amplasament: ANSAMBLU MIXT DE LOCUINTE INSIRUIE P+1E SI LOCUINTE COLECTIVE P+2E+M SI FUNCTIUNI COMPLEMENTARE; REALIZARE ACCESE NOI SI PARCAJE SI AMENAJARE PARCELE

Titlu planşa: POSIBILITATI DE MOBILARE URBANA

PR./AN  
164/  
2017

FAZA  
P.U.Z.

PL.NR.  
06