



PUZ- LOCUINTE COLECTIVE, COMERT, SERVICII

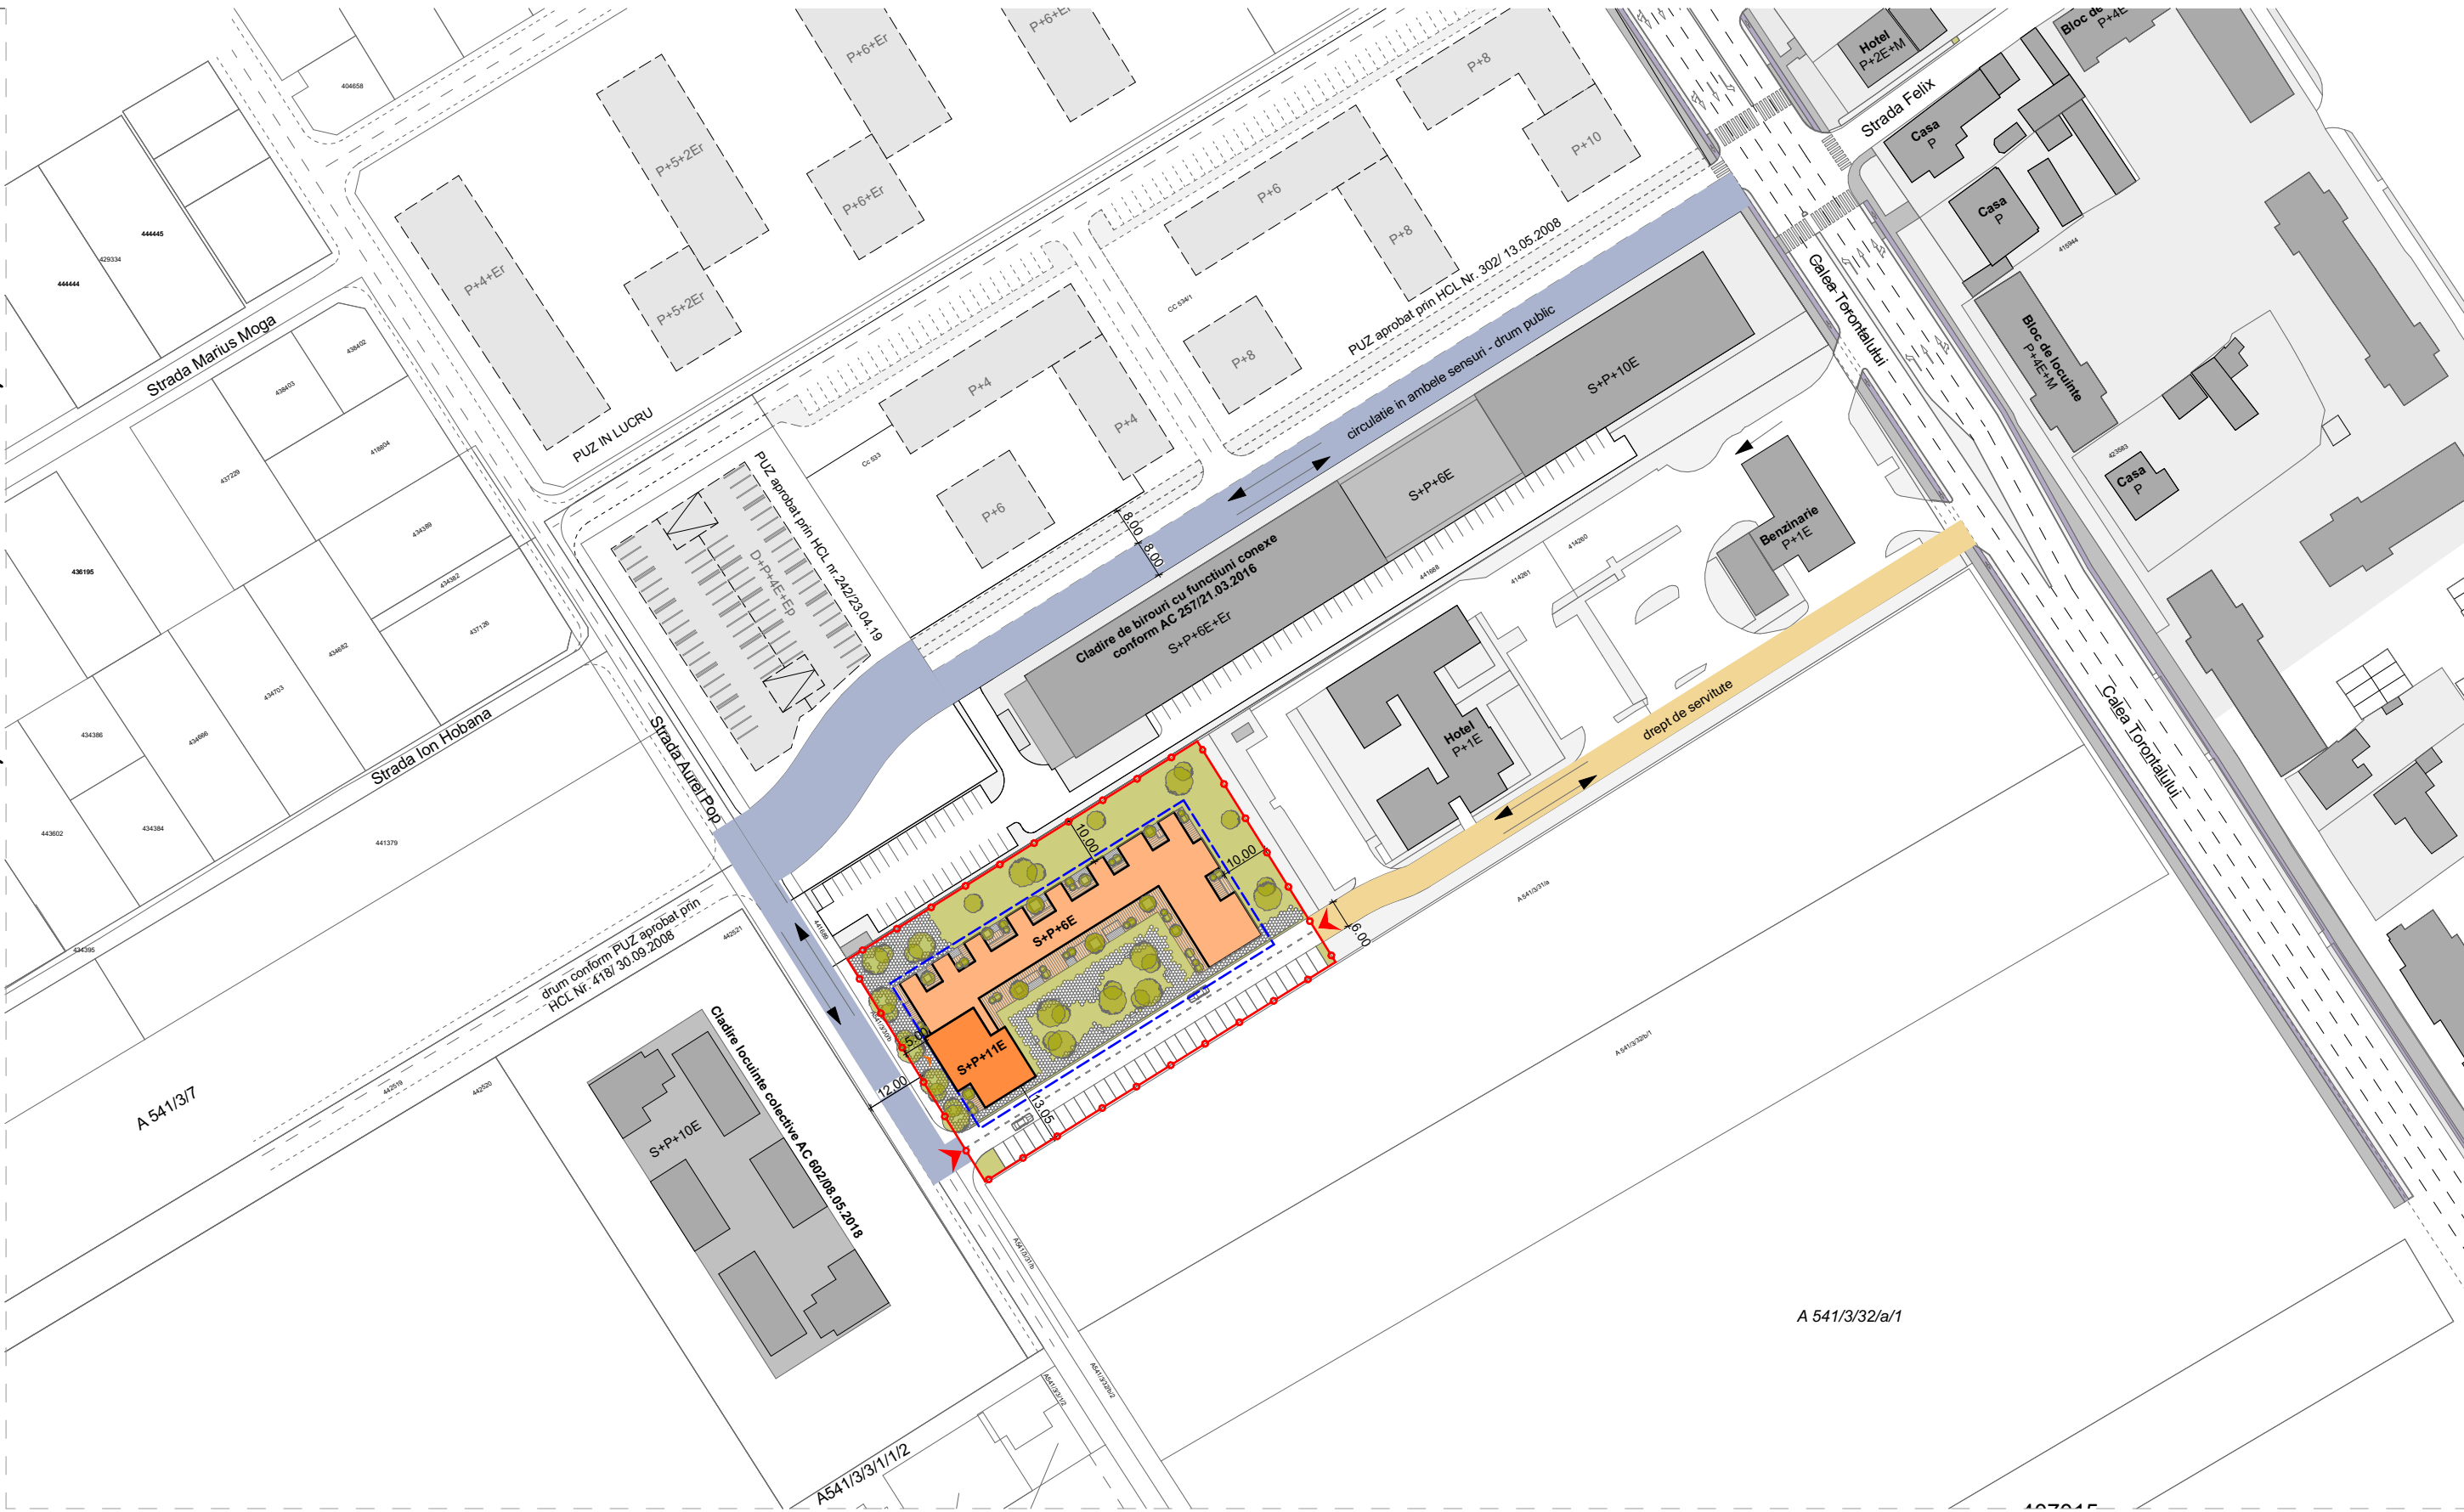

A 541/3/32/a/1

- drept de servitute conform CF
- drum public

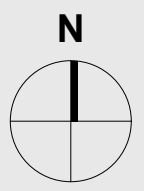

<h1 style="margin: 0;">STUDIOARCA</h1> <p style="font-size: small; margin: 0;">Timisoara, strada Tosca nr.14, J35/234/99, e-mail office@studioarca.ro</p>		beneficiar: HOTEL VESTEM TRANSILVANIA S.R.L. den. lucrare: P.U.Z.- Locuinte colective, comert, servicii adresa: Timisoara, str. Aurel Pop FN, CF 414262, nr. cad 414262	pr. nr. 428/2017
SEF PROIECT arh. Radu GOLUMBA PROIECTAT arh. Mihaela RUSULET DESENAT arh. Mihaela RUSULET VERIFICAT arh. Claudiu OPRITA	scara: 1:1000 mai 2019	planșa: POSIBILITATI DE MOBILARE STUDIU ACESE	faza STUDIU DE OPORTUNITATE planșa nr. 04.7A format A3