
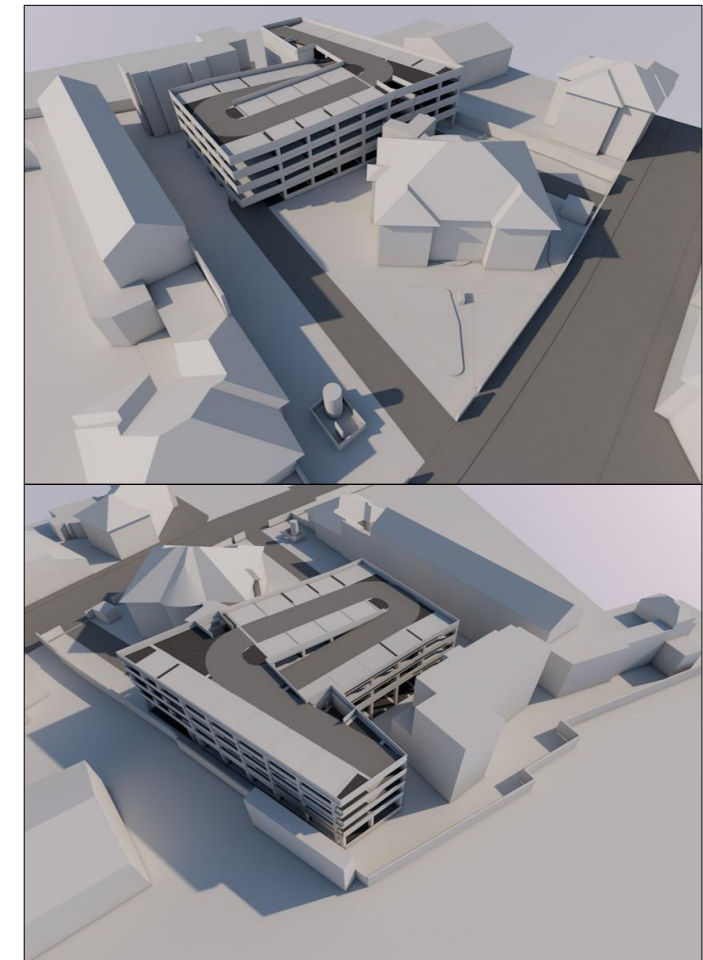


### STUDIUL VECINATATILOR

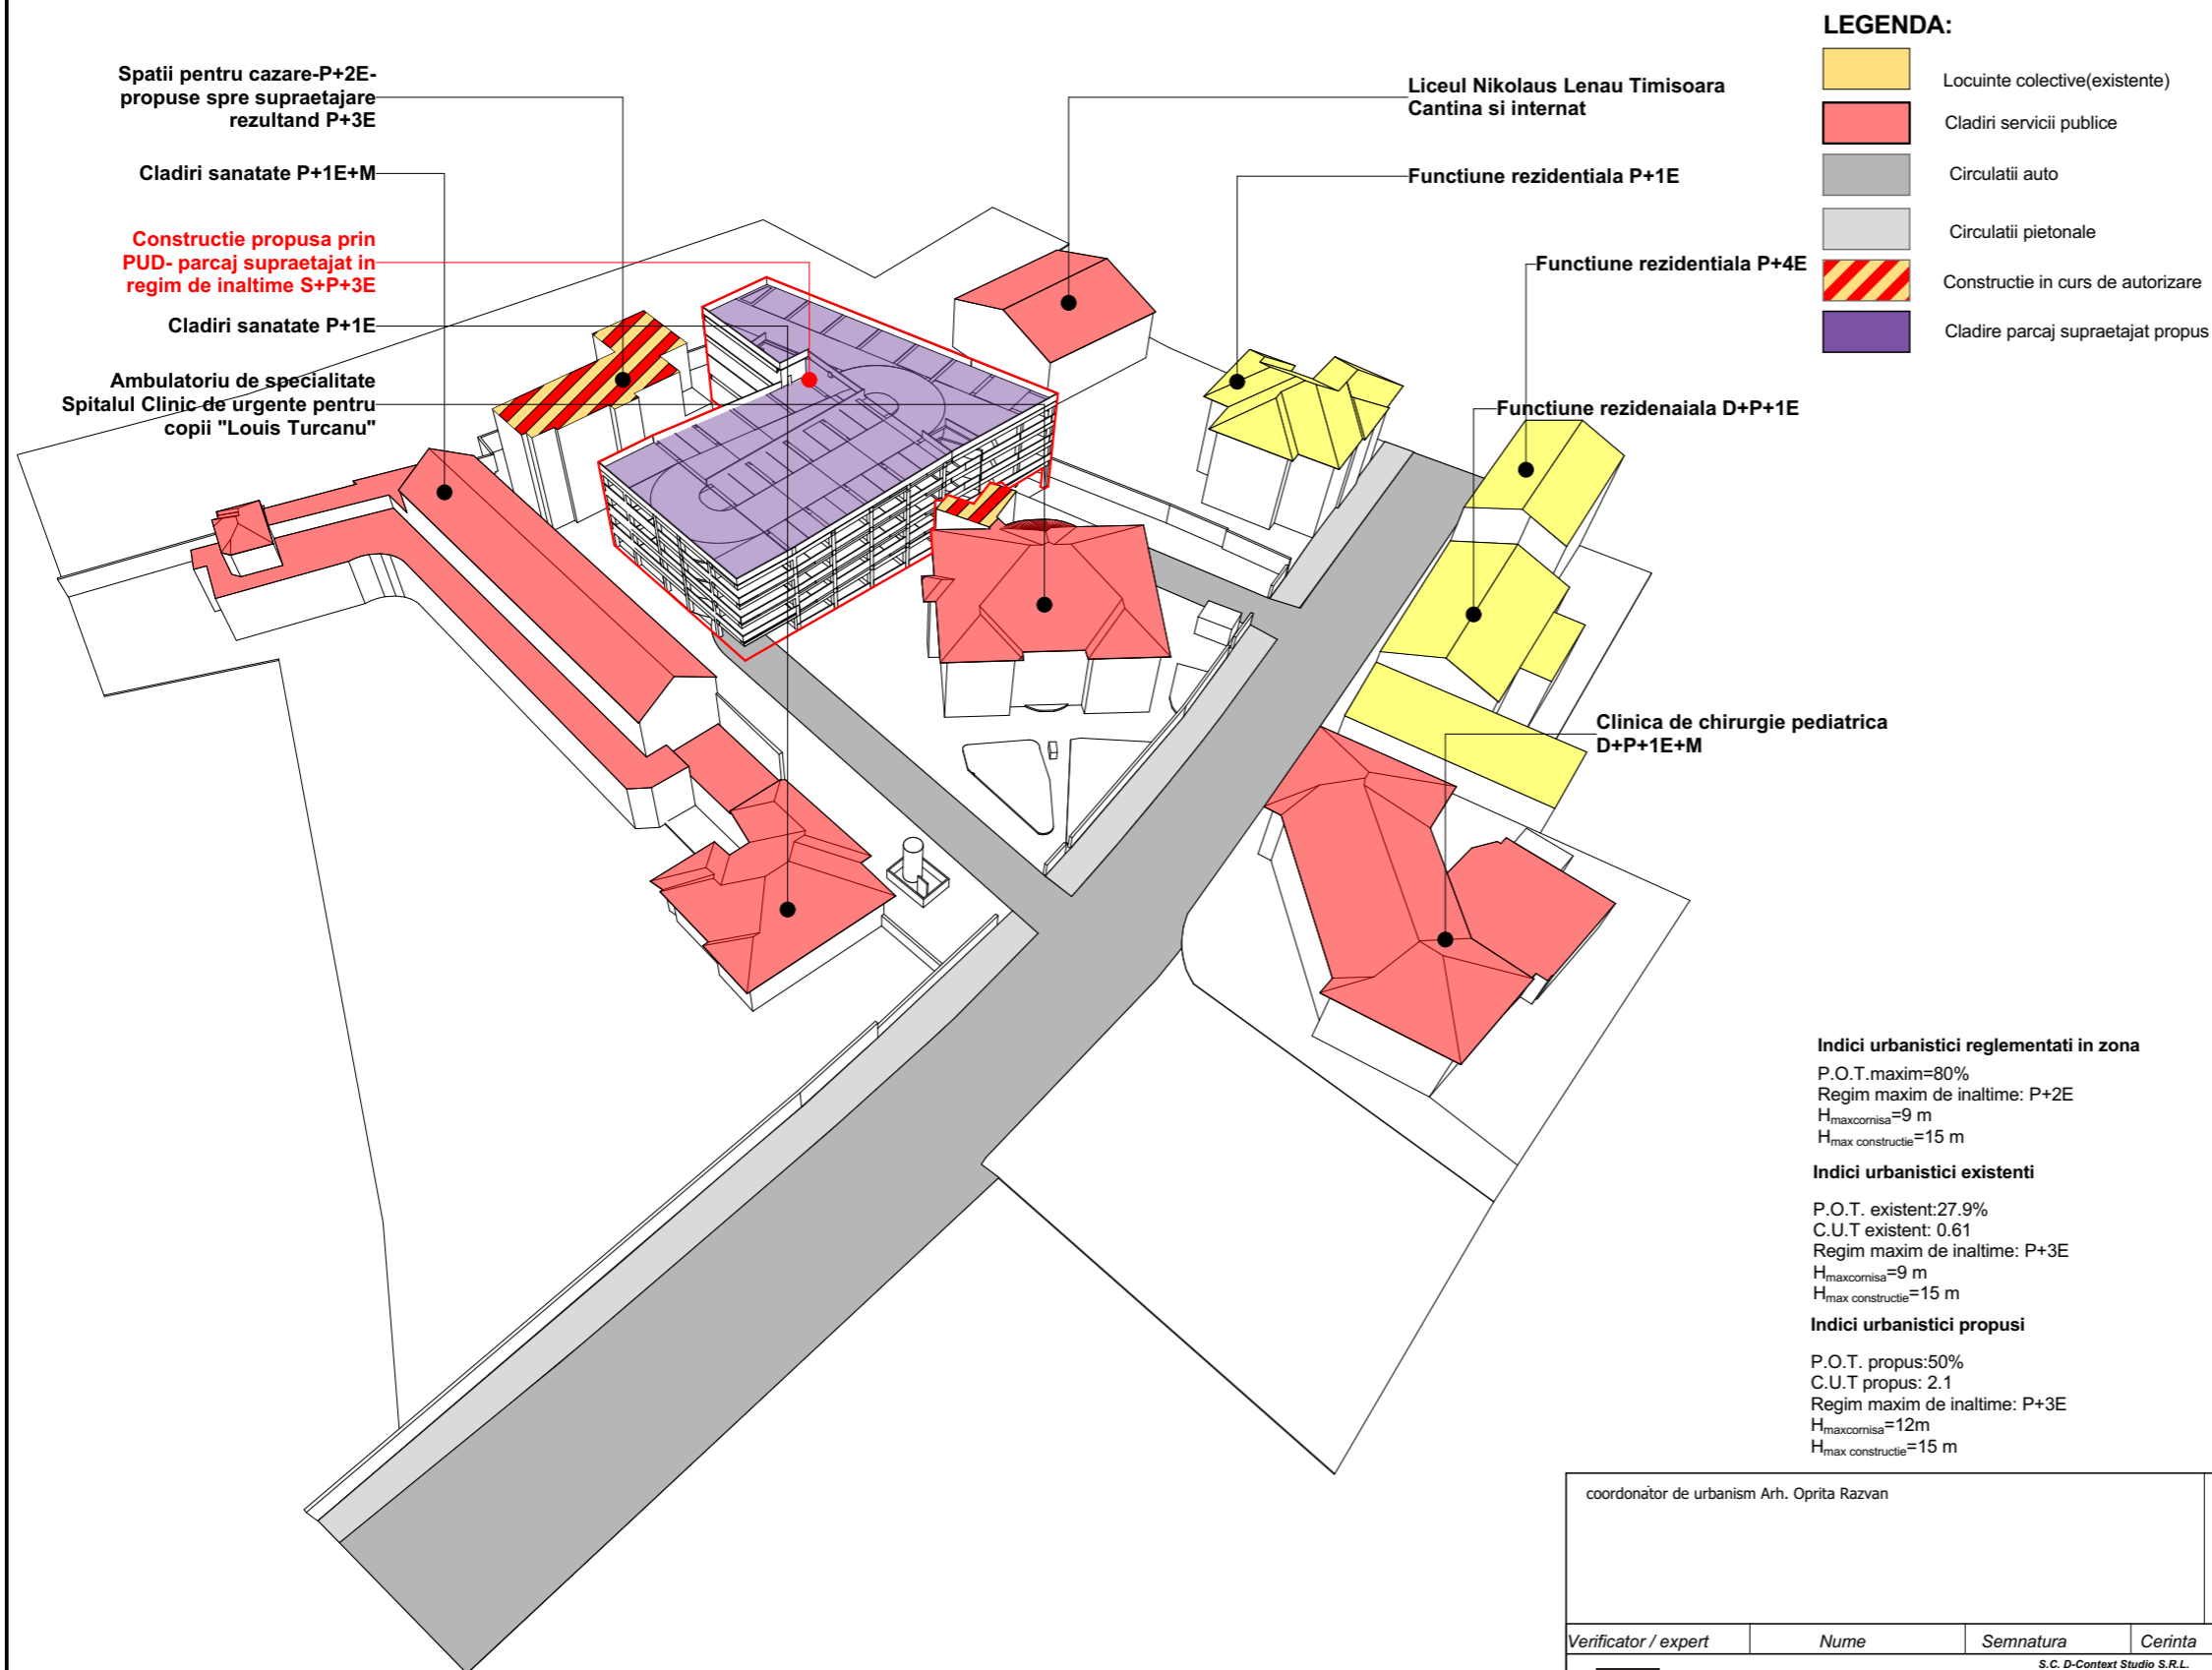

Bilant teritorial	Existent		Propus	
	mp	%	mp	%
Suprafata construita	1387	27.9	2 288.04	46.02
Suprafata circulatii pietonale+parcari	2953	59.4	1 164.46	23.42
Suprafata spatii verzi amenajate	631	12.7	1 518.5	30.54
<b>Total</b>	<b>4 971</b>	<b>100.00</b>	<b>4 971</b>	<b>100.00</b>
Suprafata desfasurata	3 035		10 153	

coordonator de urbanism Arh. Oprita Razvan		stampila SRL		stampila OAR	
Verificator / expert	Nume	Semnatura	Cerinta	Referat / Expertiza Nr. / Data	
	S.C. D-Context Studio S.R.L. Timisoara, str. Sorin Titel nr.11, sc. A, Ap: 19 Reg. Com. J35/1778/2006 C.U.I. RO 18734492 Tel. 40/256460404 E-mail: dcontext02@gmail.com		Scara:	Beneficiar:	Proiect nr.:
	Sef proiect	arh. Dragomir Dragan	Semnatura	1:500	SPITALUL CLINIC DE URGENTE PENTRU COPII-"LOUIS TURCANU"
Proiectat	arh. Dragomir Dragan		Data:	Amplasament:	Faza:
Desenat	arh. Ocolisan Bogdan		Feb.2018	Nr. Cad.: 423126,423126-C1,423126-C2,423126-C3,CF. nr.: 423126 Str. Dr.Iosif Nemoianu,nr.3, Timisoara, jud. Timis	PUD
				Titlu proiect:	Plansa nr.:
				Plan urbanistic de detaliu(PUD) -Construire parcare supraetajata	A-06
				Titlu plansa:	
				STUDIUL VECINATATILOR	