


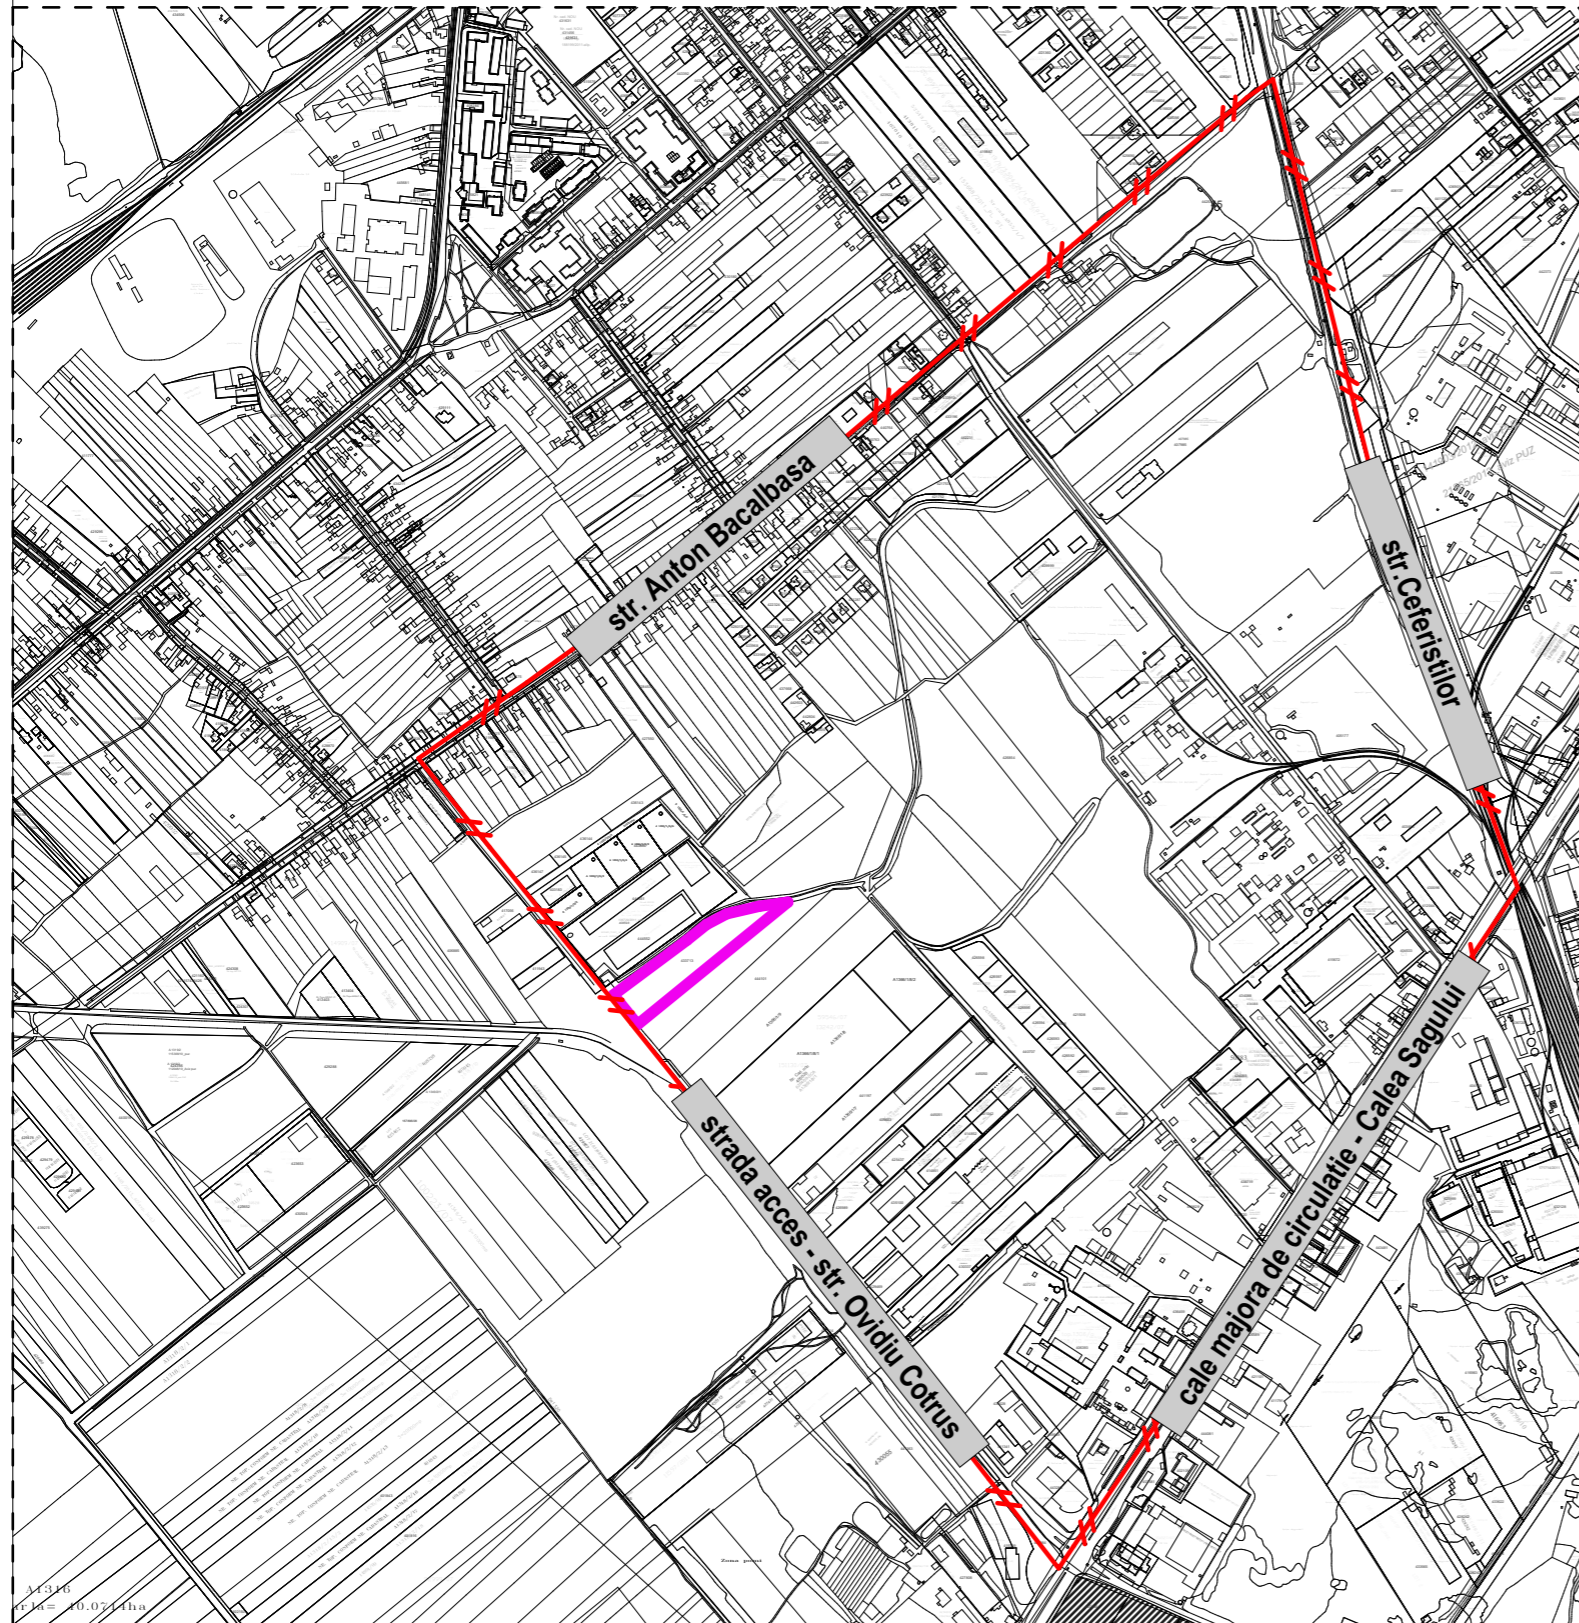


PUZ - Zona industrială - depozitare



Timisoara, str.Ovidiu Cotrus Nr.14 CF 433713 Nr.Top.Cad 433713



LEGANDA

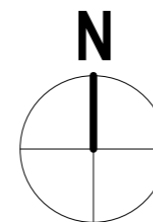-  CVARTAL STUDIAT
-  TEREN STUDIAT PRIN PUZ



PROIECTANT GENERAL			 SC LEVANT PROJECT SRL TIMISOARA STR. MACEDONSKI NR. 1 TEL/FAX. 0744/960048	
SEF PROIECT	arh. Alideia Suci			
PROIECTANT ARHITECTURA			Beneficiar	Proiect nr. 6/2018
 s.c. STUDIO UNU s.r.l. P-ta Axente Sever, nr 14A, Timisoara, tel. 0722920759, 0723527701			SC BARUM TECHNIK SRL	Faza: P.U.Z
SPECIFICATIE	NUME	SEMNTURA	Titlu proiect PUZ- Zona industrială - depozitare Strada OVIDIU COTRUS, nr. 14 TIMISOARA CF 433713, NR.TOP 433713	Plansa A01
PROIECTAT	arh. Miron Suteu	Scara		
VERIFICAT	arh. Alideia Suci	Data		
DESESTAT	arh. Bianca Penciu	09/2018	Titlu plansa	INCADRARE IN TERITORIU