



PUD-Construire locuinta P+1E cu garaj

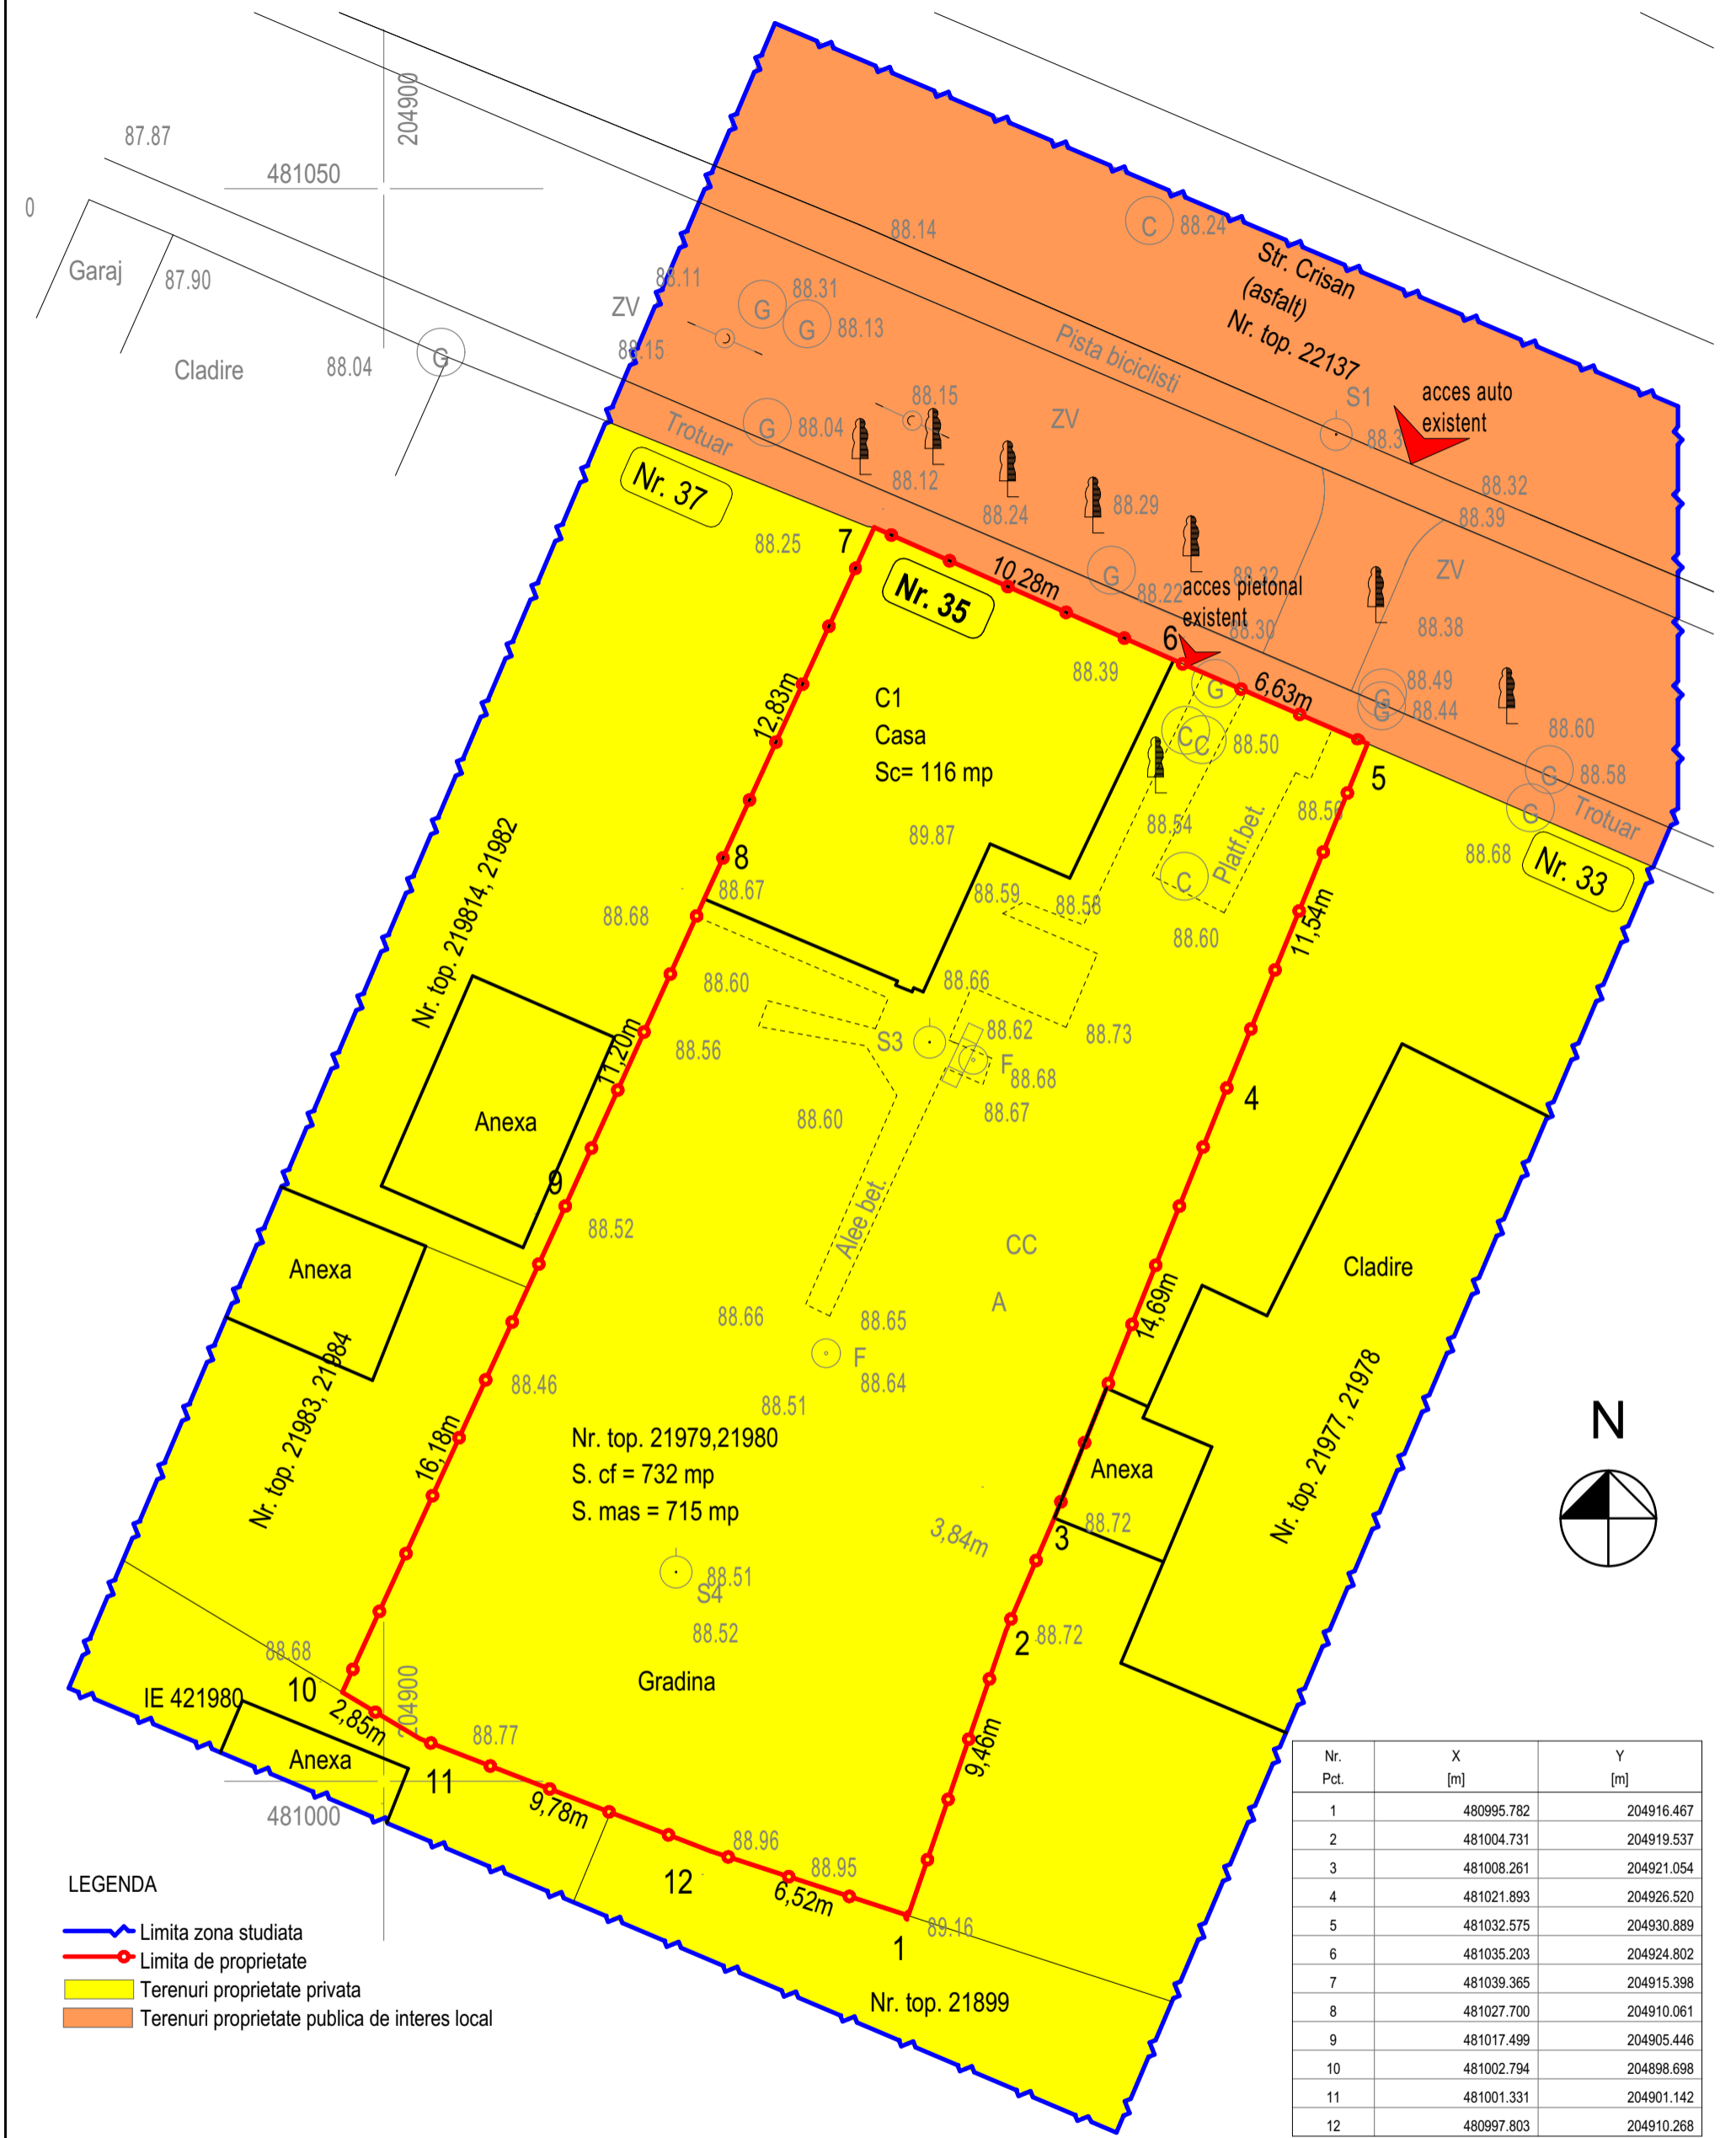

Verificator Expert	Nume	Semnatura	Cerinta	Referat/Expertiza nr./Data		
 arh. Bot Lucian Sef proiect	BIROU INDIVIDUAL DE ARHITECTURA BOT LUCIAN COSMIN STR. ANA IPATESCU NR. 15A, LUGOJ T.N.A. - 5075 / TEL. - 0721-373.622 MAIL - ARH.BLC@GMAIL.COM			Beneficiar:	GOLUB DUSAN, GOLUB OLIMPIA CIORAN MELANIA-MARIA, CIORAN MARIUS-PETRU	Proiect nr. 08/2019
	Proiectat	Scara: 1:200			Amplasament:	Strada Crisan, nr.35, mun. Timisoara, JUD.TIMIS CF 417072, CAD 417072
Desenat	Data: MAR. 2019			Titlu plansa:	OBIECTIVE DE UTILITATE URBANA	Plansa nr. 04-U