



PLAN DE INCADRARE IN ZONA - extras din planul de baza al Municipiului Timisoara (scara 1:5000)

PLAN URBANISTIC DE DETALIU
CONSTRUIRE SPALATORIE AUTO CU FISE

PLAN EXTRAS DIN P.U.G. 2002 - UTR 3

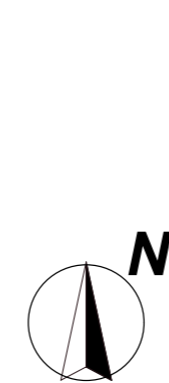


TEREN STUDIAT

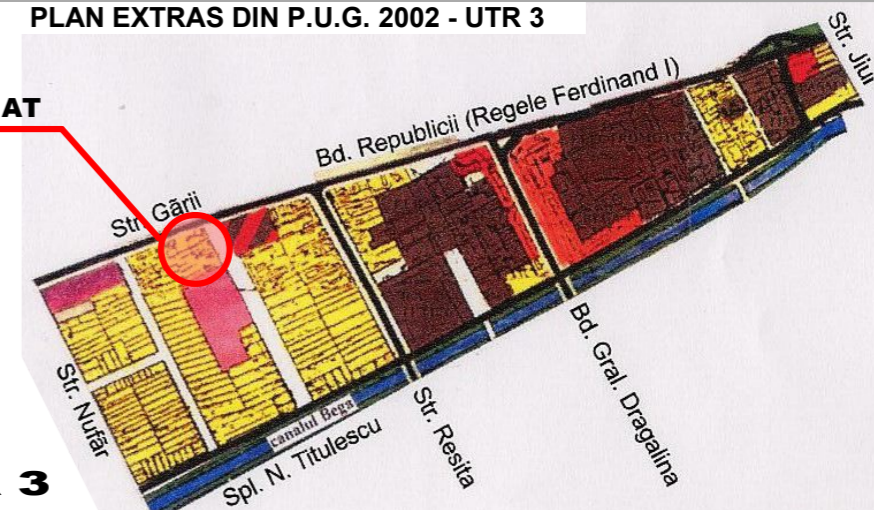

UTR 3

PLAN EXTRAS DIN P.U.G. 2002 - fara scara

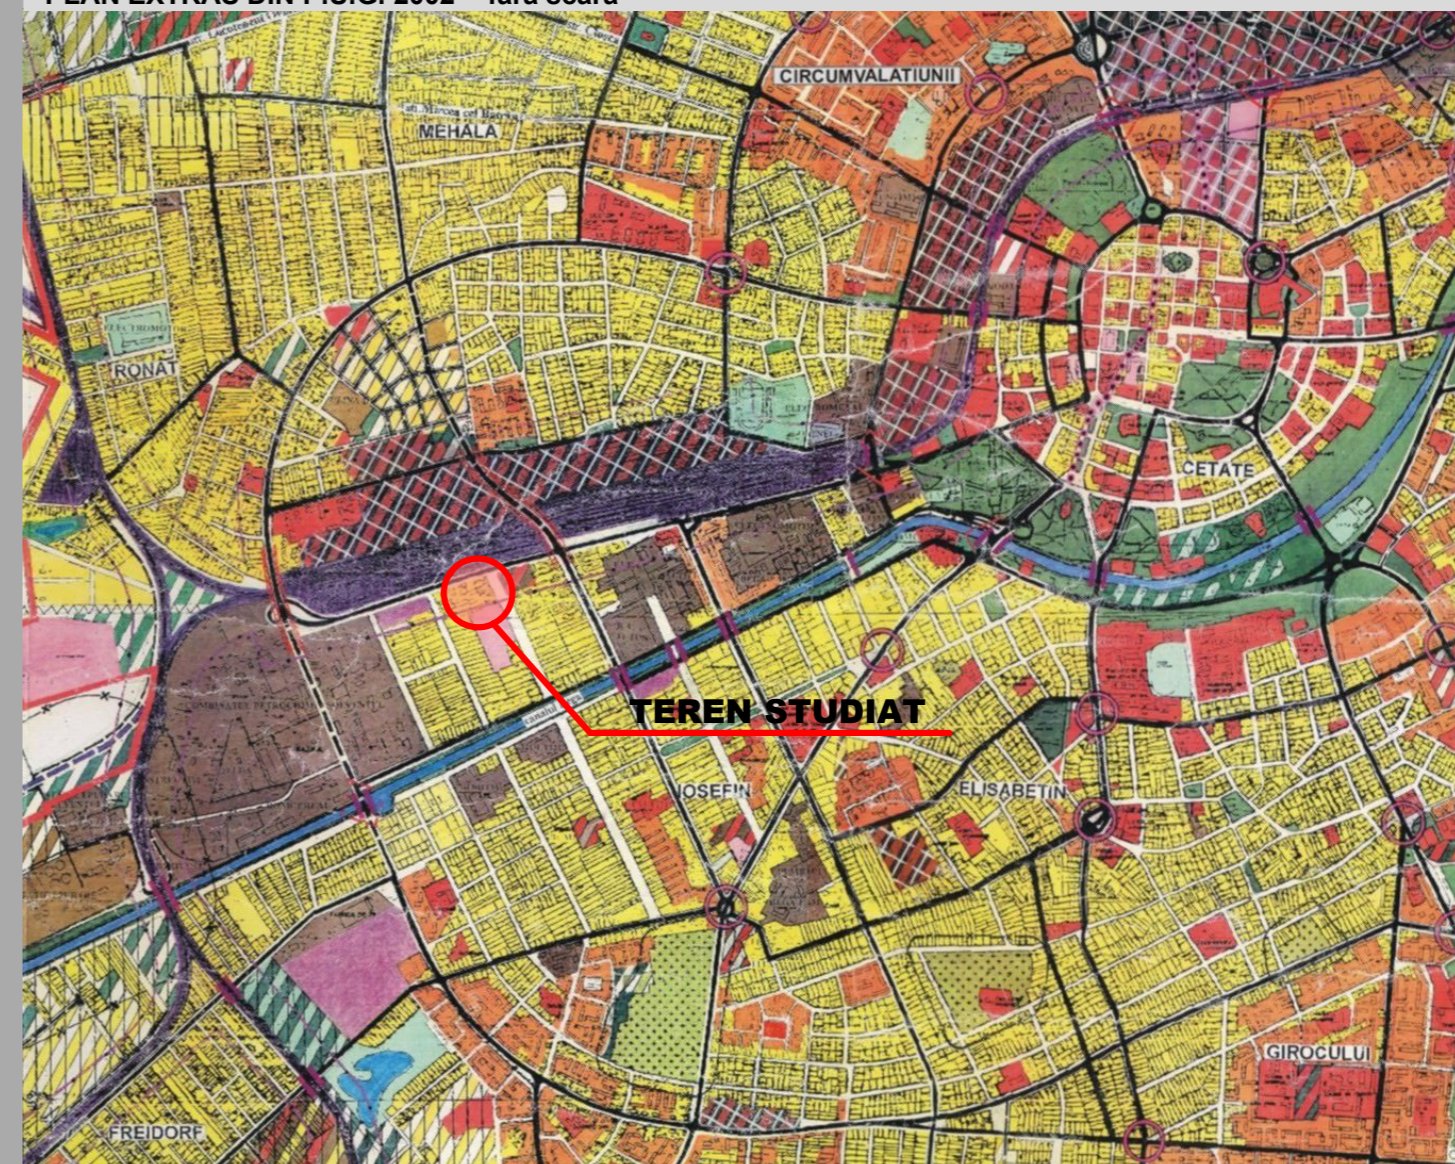

TEREN STUDIAT

Atelierele ArhiTECH proiectare complexa in constructii civile si industriale		S.C. Atelierele ArhiTECH S.R.L. Timisoara, Bl. Eroilor de la Tisa, nr.77, Et.1 Reg. Com. J35/3726/2004 C.U.I. R17025085 Tel. 40/256/406033 E-mail: office@arhitech.ro		Beneficiar: S.C. CASA MATTEO S.R.L.	Proiect nr.: 41/MAT/19
Semnatura	Scara: 1:500	Titlu proiect: PUD CONSTRUIRE SPALATORIE AUTO CU FISE		Faza: PUD	
Sef proiect: arh. Eugen Filip	Data: Iunie 2019	Titlu plansa: PLAN DE INCADRARE		Plansa nr.: 01 A	
Proiectat: arh. E. Filip / arh. M. Lungulescu-Ionescu					
Desenat: arh. A. Mireana Lungulescu-Ionescu					