



# SILUETE DE CLADIRI SI CONSTRUCTII INALTE DIN TIMISOARA - sc. 1:2000

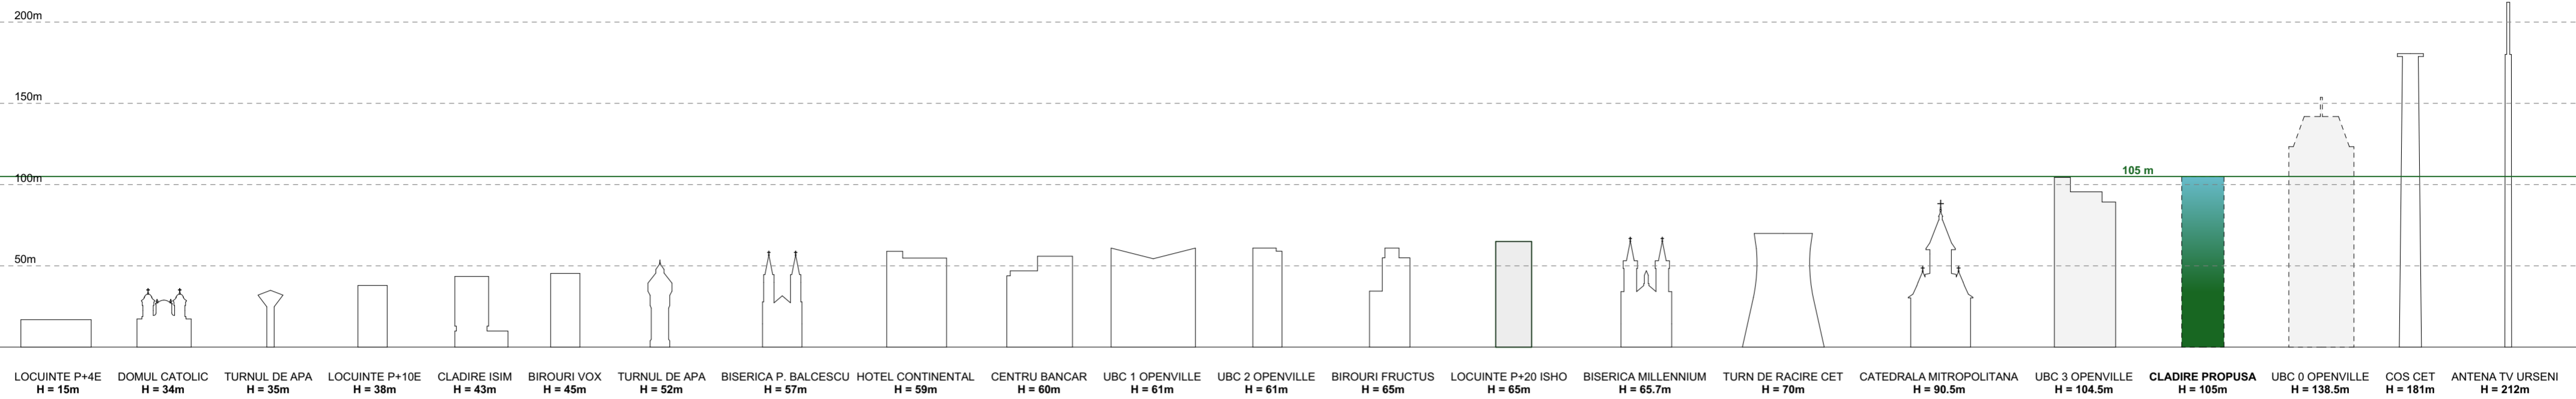

FOND CONSTRUIT COTA ±0.00

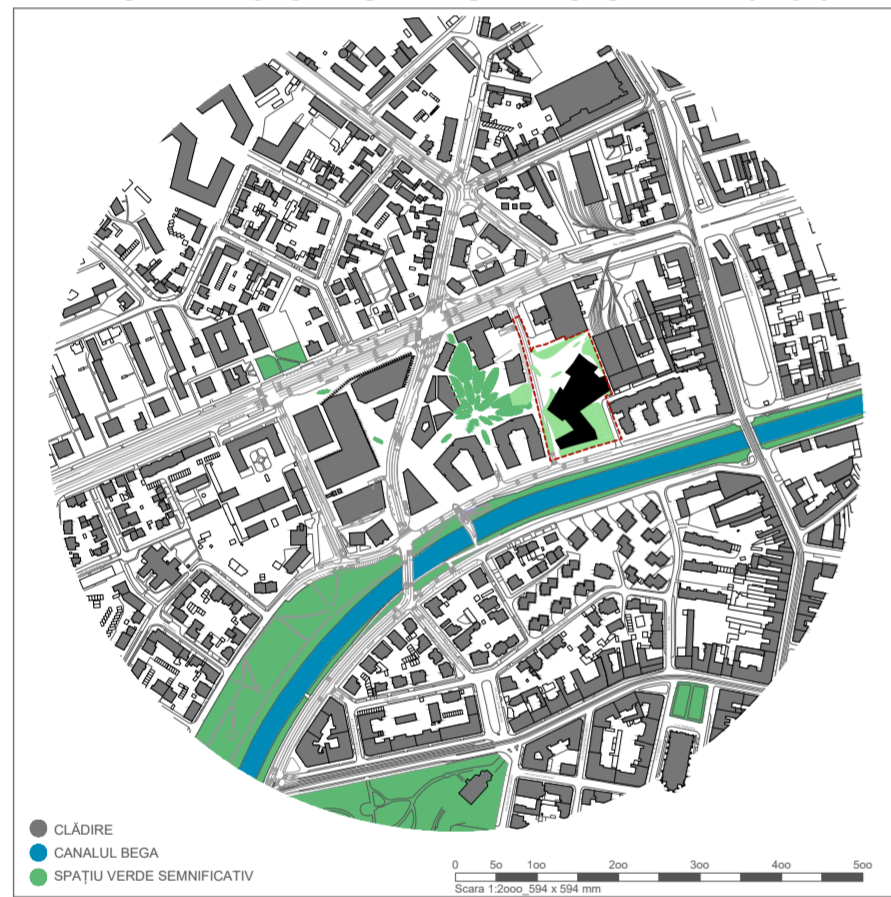

FOND CONSTRUIT COTA +5.00




FOND CONSTRUIT COTA +13.00



FOND CONSTRUIT COTA +20.00




FOND CONSTRUIT COTA +30.00

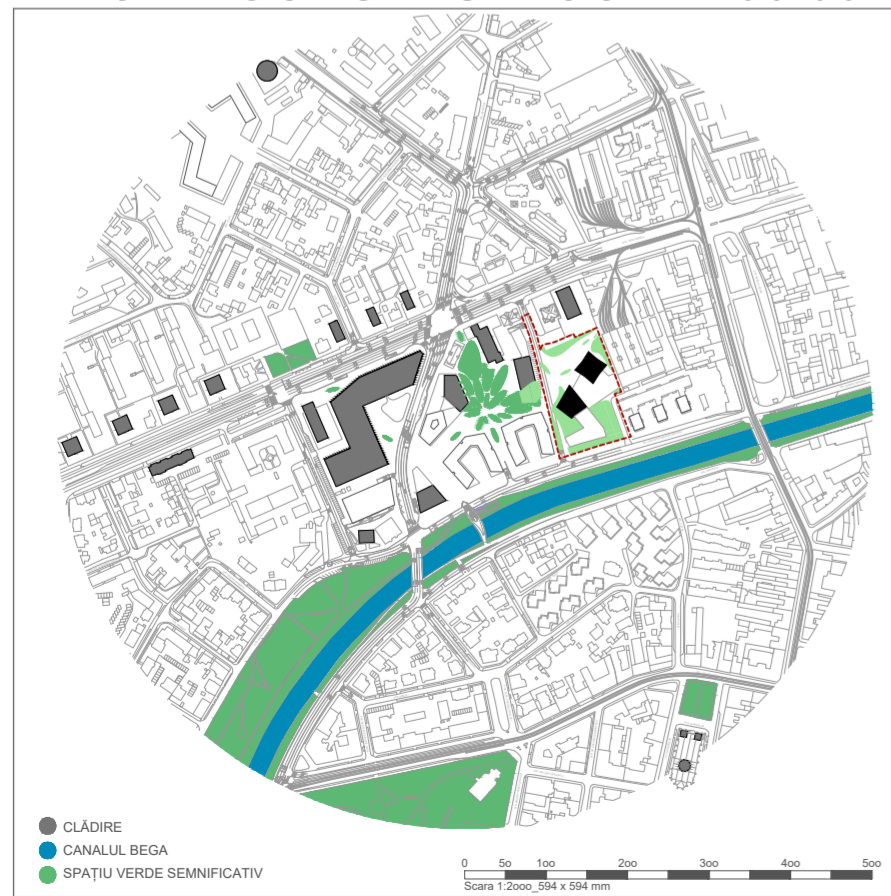

FOND CONSTRUIT COTA +45.00



FOND CONSTRUIT COTA +60.00

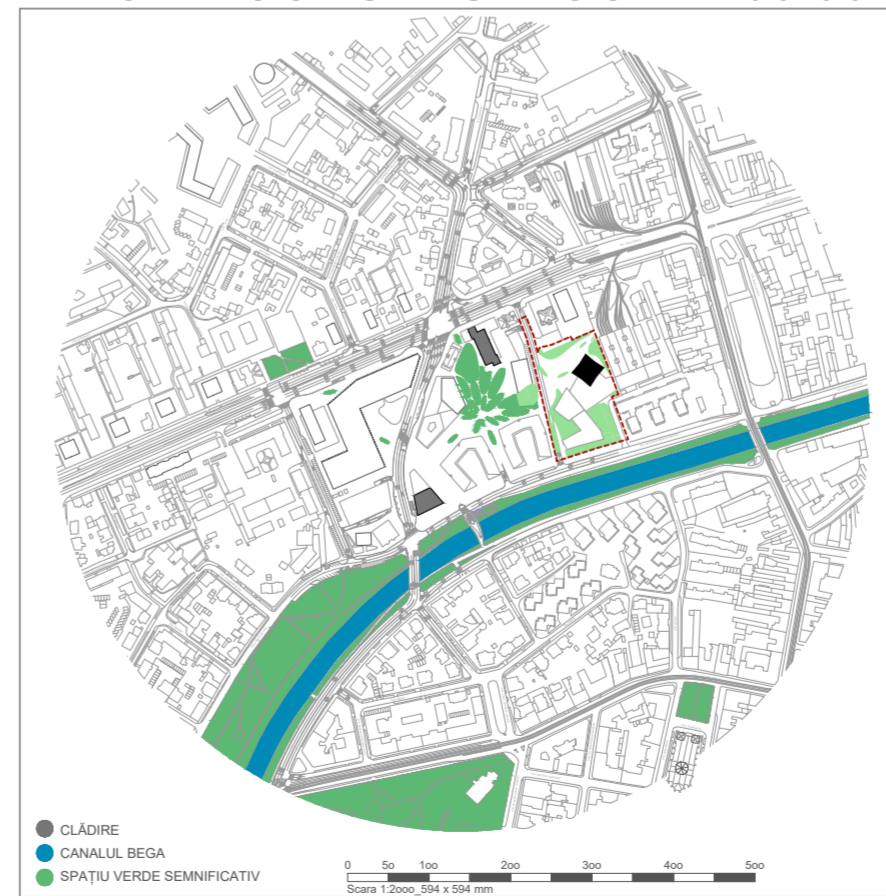

PROIECTANT: <b>S.C. Atelier21 S.R.L.</b>	BENEFICIAR: S.C. TAKE PROJECT S.A. Timisoara, str. Take Ionescu, nr. 46C, ap. P.1 C.U.I. 3502233, tel 0256491042, fax 0256491043	DESENAT: arh. Silvia Crisan	
Splaiul Tudor Vladimirescu, Nr. 6, Ap.6, Timisoara, C.U.I. RO 17158898 e-mail: adina@atelier21.ro, tel. 0722.718.802	DENUMIRE PROIECT: <b>PUZ ILSA II</b> Zona mixta- locuinte colective, spatiu expozițional, servicii, birouri si parcaje	COORDONATOR: arh. Petrisor Ageu	FAZA PROIECT: <b>PUZ</b>
	AMPLASAMENT: B-dul Take Ionescu, nr. 46B, Timisoara, C.F. 432250, C.F. 432251, C.F. 432252, C.F. 432253, C.F. 432327, C.F. 432328	SEF PROIECT: arh. Adina Szitar	NR. PROIECT: <b>265 / 2018</b>
<b>atelier 21</b>	DATA: <b>Sept. 2018</b>	DENUMIRE PLANSA: <b>STUDIUL ALTIMETRIE</b>	SCARA: PLANSĂ NR: <b>09.U</b>