


PLAN URBANISTIC ZONAL

ELABORARE PUZ IN VEDEREA CONSTRUIRII UNEI CASE TIP DUPLEX IN REGIM DE INALTIME MAX P+2, GARAJ

-SITUATIA EXISTENTA-

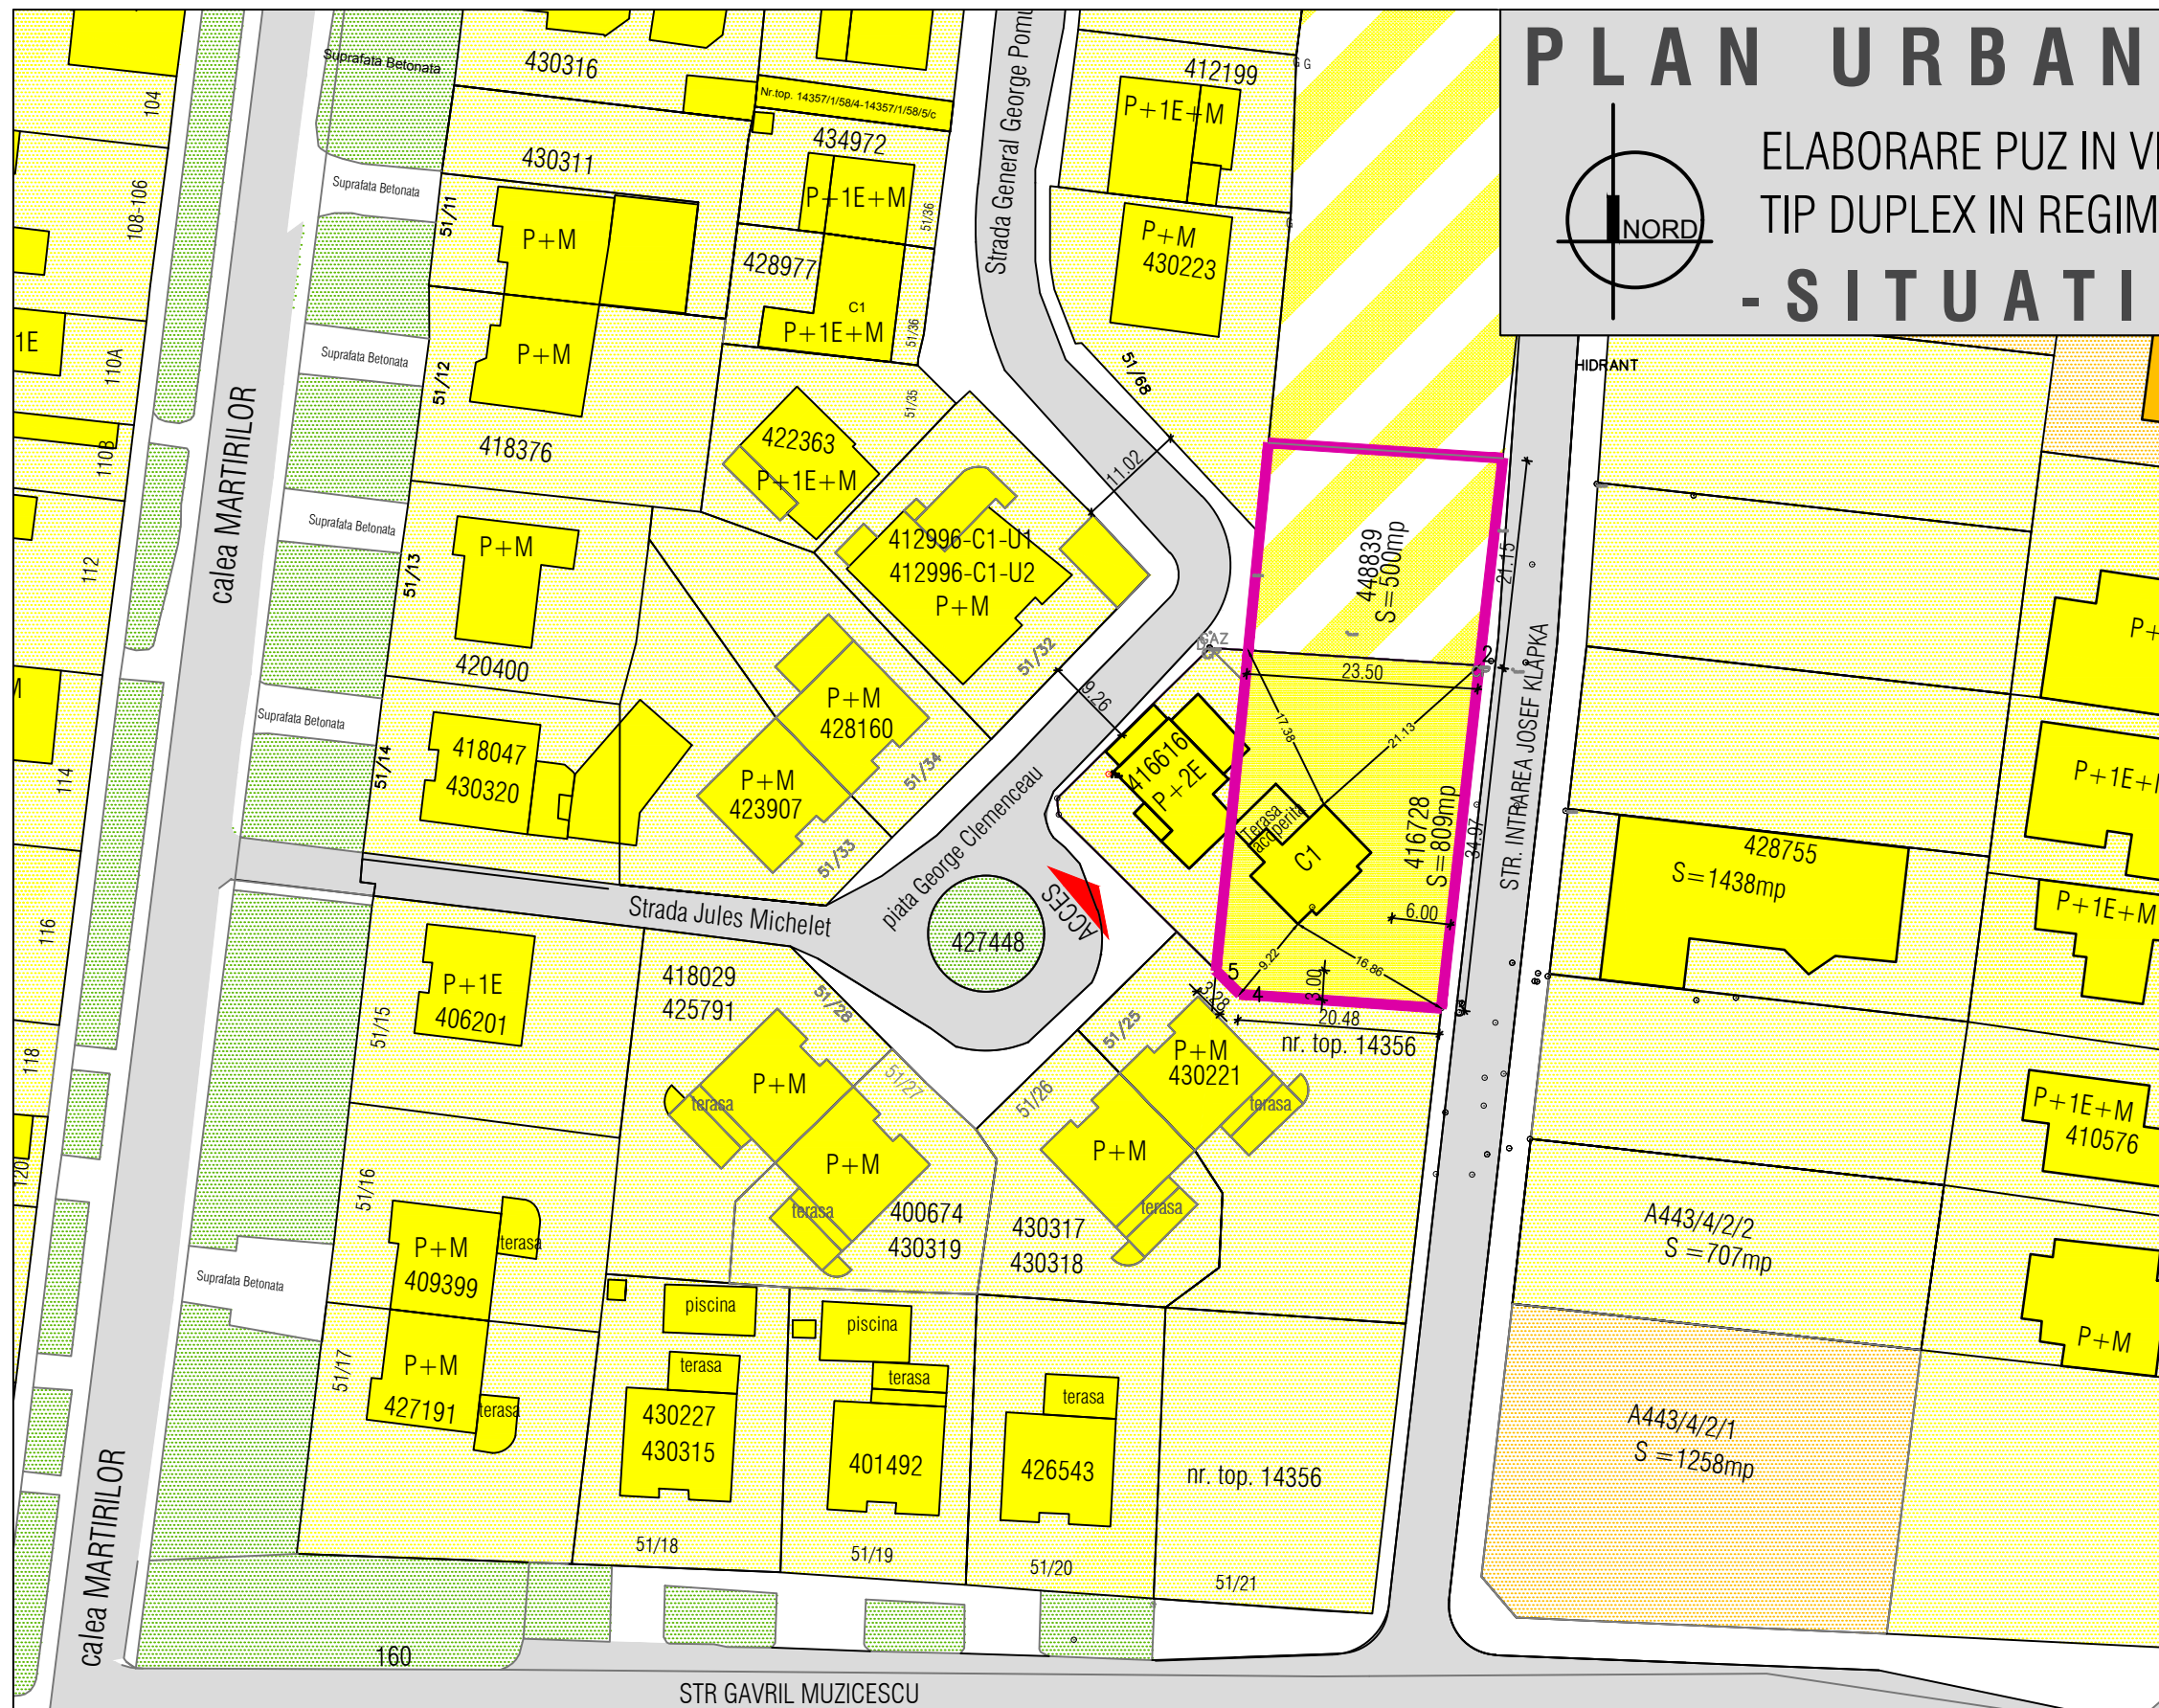

DELIMITARI


- Limite topo inscrise in cf. existente
- Limita proprietate /limita PUZ
- Contur cladiri existente
- 9A - 11 Numere str. existente

ZONIFICARE FUNCTIONALA

- Zona locuinte cu functiuni complementare
- Zona propusa pentru extindere locuinte
- Zona locuinte colective

CIRCULATII

- Drum existent
- Acces existent

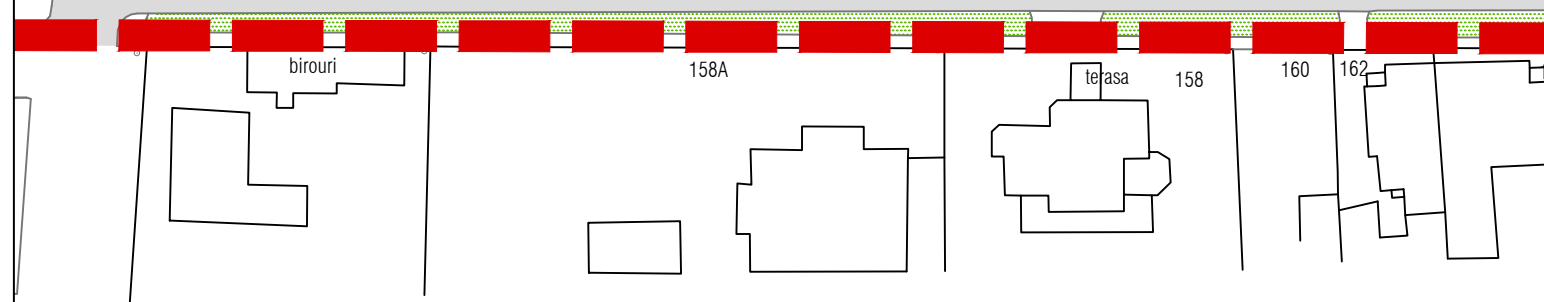

Specialist RUR	arh. Daniel Belea	Semnatura		Beneficiar:	SAFTESCU SORIN PETRE, SAFTESCU MARIA CORINA SAFTESCU ANDREI	Proiect nr:	09/2020
 S.C. ARHITECTIM S.R.L. CUI 41583840, J 35/ 3336/30.08. 2019 Timisoara, Str. Delfinului, nr. 1, camera 1, sc. B, ap. 2, jud. Timis Tel.: 0745438256 / E-mail: proiectare@arhitectim.ro				Titlu proiect:	ELABORARE PUZ IN VEDEREA CONSTRUIRII UNEI CASE TIP DUPLEX IN REGIM DE INALTIME MAX P+2, GARAJ strada George Clemenceau, CF 448839, CF 416728	Faza:	P.U.Z.
				Titlu plansa:	SITUATIA EXISTENTA	Pl. nr:	02
Specificatie	Nume	Semnatura	Scara:				
Sef proiect	arh. Delia Vizitiu		1:1000				
Proiectat	arh. Delia Vizitiu		03				
Desenat	arh. Zbucea Simina		2020				