



PUD- CONSTRUIRE CASA UNIFAMILIALA P+1E
(a 2-a casa pe parcela)

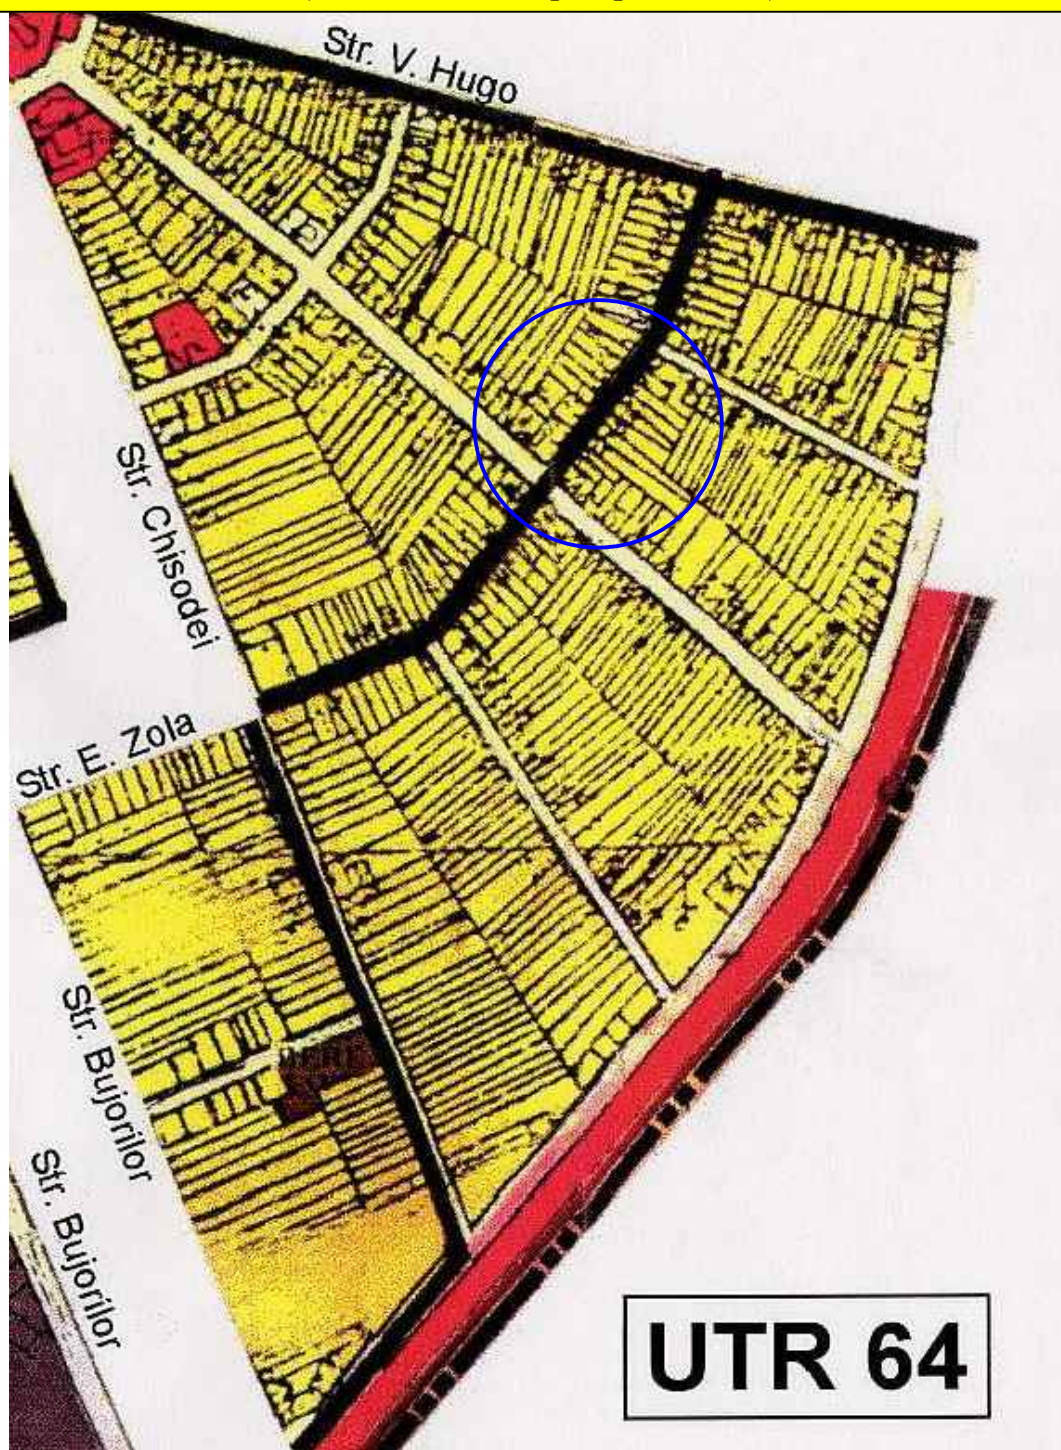

PLAN DE INCADRARE in PUG
in vigoare scara 1:1500

| | | | | |
|---|---|--------------------|---|---|
| Specialist | RUR: arh. TUTAC ALIN OTNIEL | | | |
|  | STUDIO TZK SRL CUI 35590818, J35/307/2016 str. Aleea Cristalului nr.1, bl.74, sc.D, ap.3 Timisoara 0724 121 239 a2tzak@yahoo.com | | Beneficiar: NOVACOVICI REMUS SI NOVACOVICI RODICA Denumire proiect: PUD- CONSTRUIRE CASA UNIFAMILIALA P+1E (a 2-a casa pe parcela) | Nr proiect 099/2020 |
| | Sef proiect Urbanism | Arh. Alin O. Tutac | Scara: 1:1000 | Amplasament: str. Emil Zola, nr. 51, CF 448668 jud. Timis, |
| Proiectat: | Arh. Alin O. Tutac | Data: 01.2020 | Denumire plansa: Plan de incadrare in PUG in vigoare | Nr.plansa: A01 |
| Desenat: | Arh. Alin O. Tutac | | | 210x297mm |