


PUD- CONSTRUIRE CASA UNIFAMILIALA P+1E (a 2-a casa pe parcela)

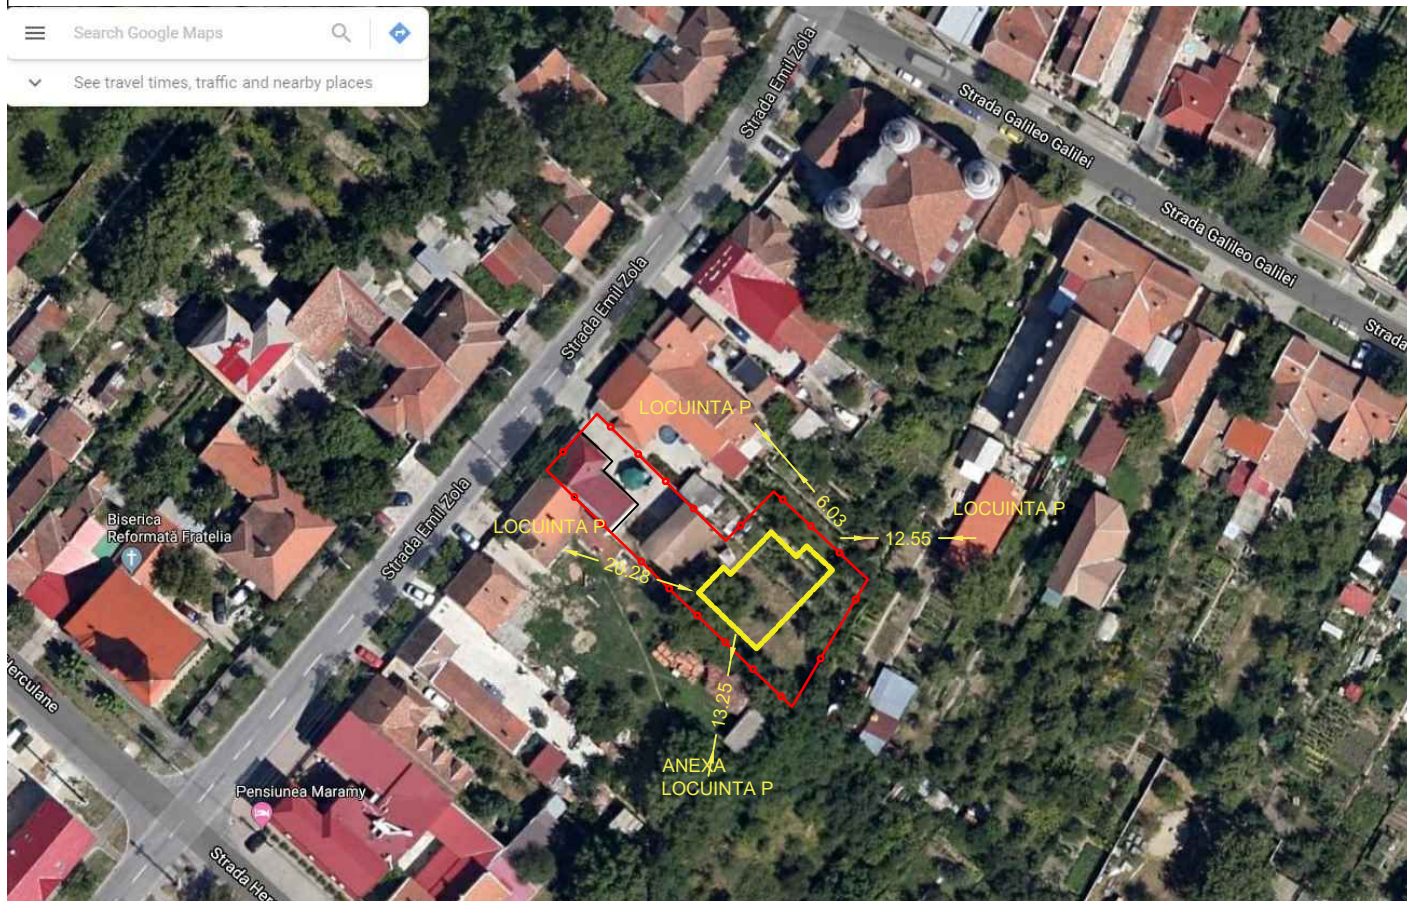

PLAN DE INCADRARE scara 1:1500

Specialist	RUR: arh. TUTAC ALIN OTNIEL		
 STUDIO TZK SRL <small>TIMISOARA 35590818 3557307/2016</small>	STUDIO TZK SRL <small>CUI 35590818, J35/307/2016 str. Aleea Cristalului nr.1, bl.74, sc.D, ap.3 Timisoara 0724 121 239 a2tzak@yahoo.com</small>	Beneficiar: NOVACOVICI REMUS SI NOVACOVICI RODICA Denumire proiect: PUD- CONSTRUIRE CASA UNIFAMILIALA P+1E (a 2-a casa pe parcela)	Nr proiect 099/2020
	Sef proiect Urbanism Arh. Alin O. Tutac	Scara: 1:1000	Amplasament: str. Emil Zola, nr. 51, CF 448668 jud. Timis,
Proiectat: Arh. Alin O. Tutac	Data: 01.2020	Denumire plansa: PLAN DE INCADRARE	Nr.plansa: A02
Desenat: Arh. Alin O. Tutac			210x297mm