


PARTIU SUBSOL SC. 1:100



PERSPECTIVA CURTE INTERIOARA



PERSPECTIVA INTERIOARA SUBSOL EXPO

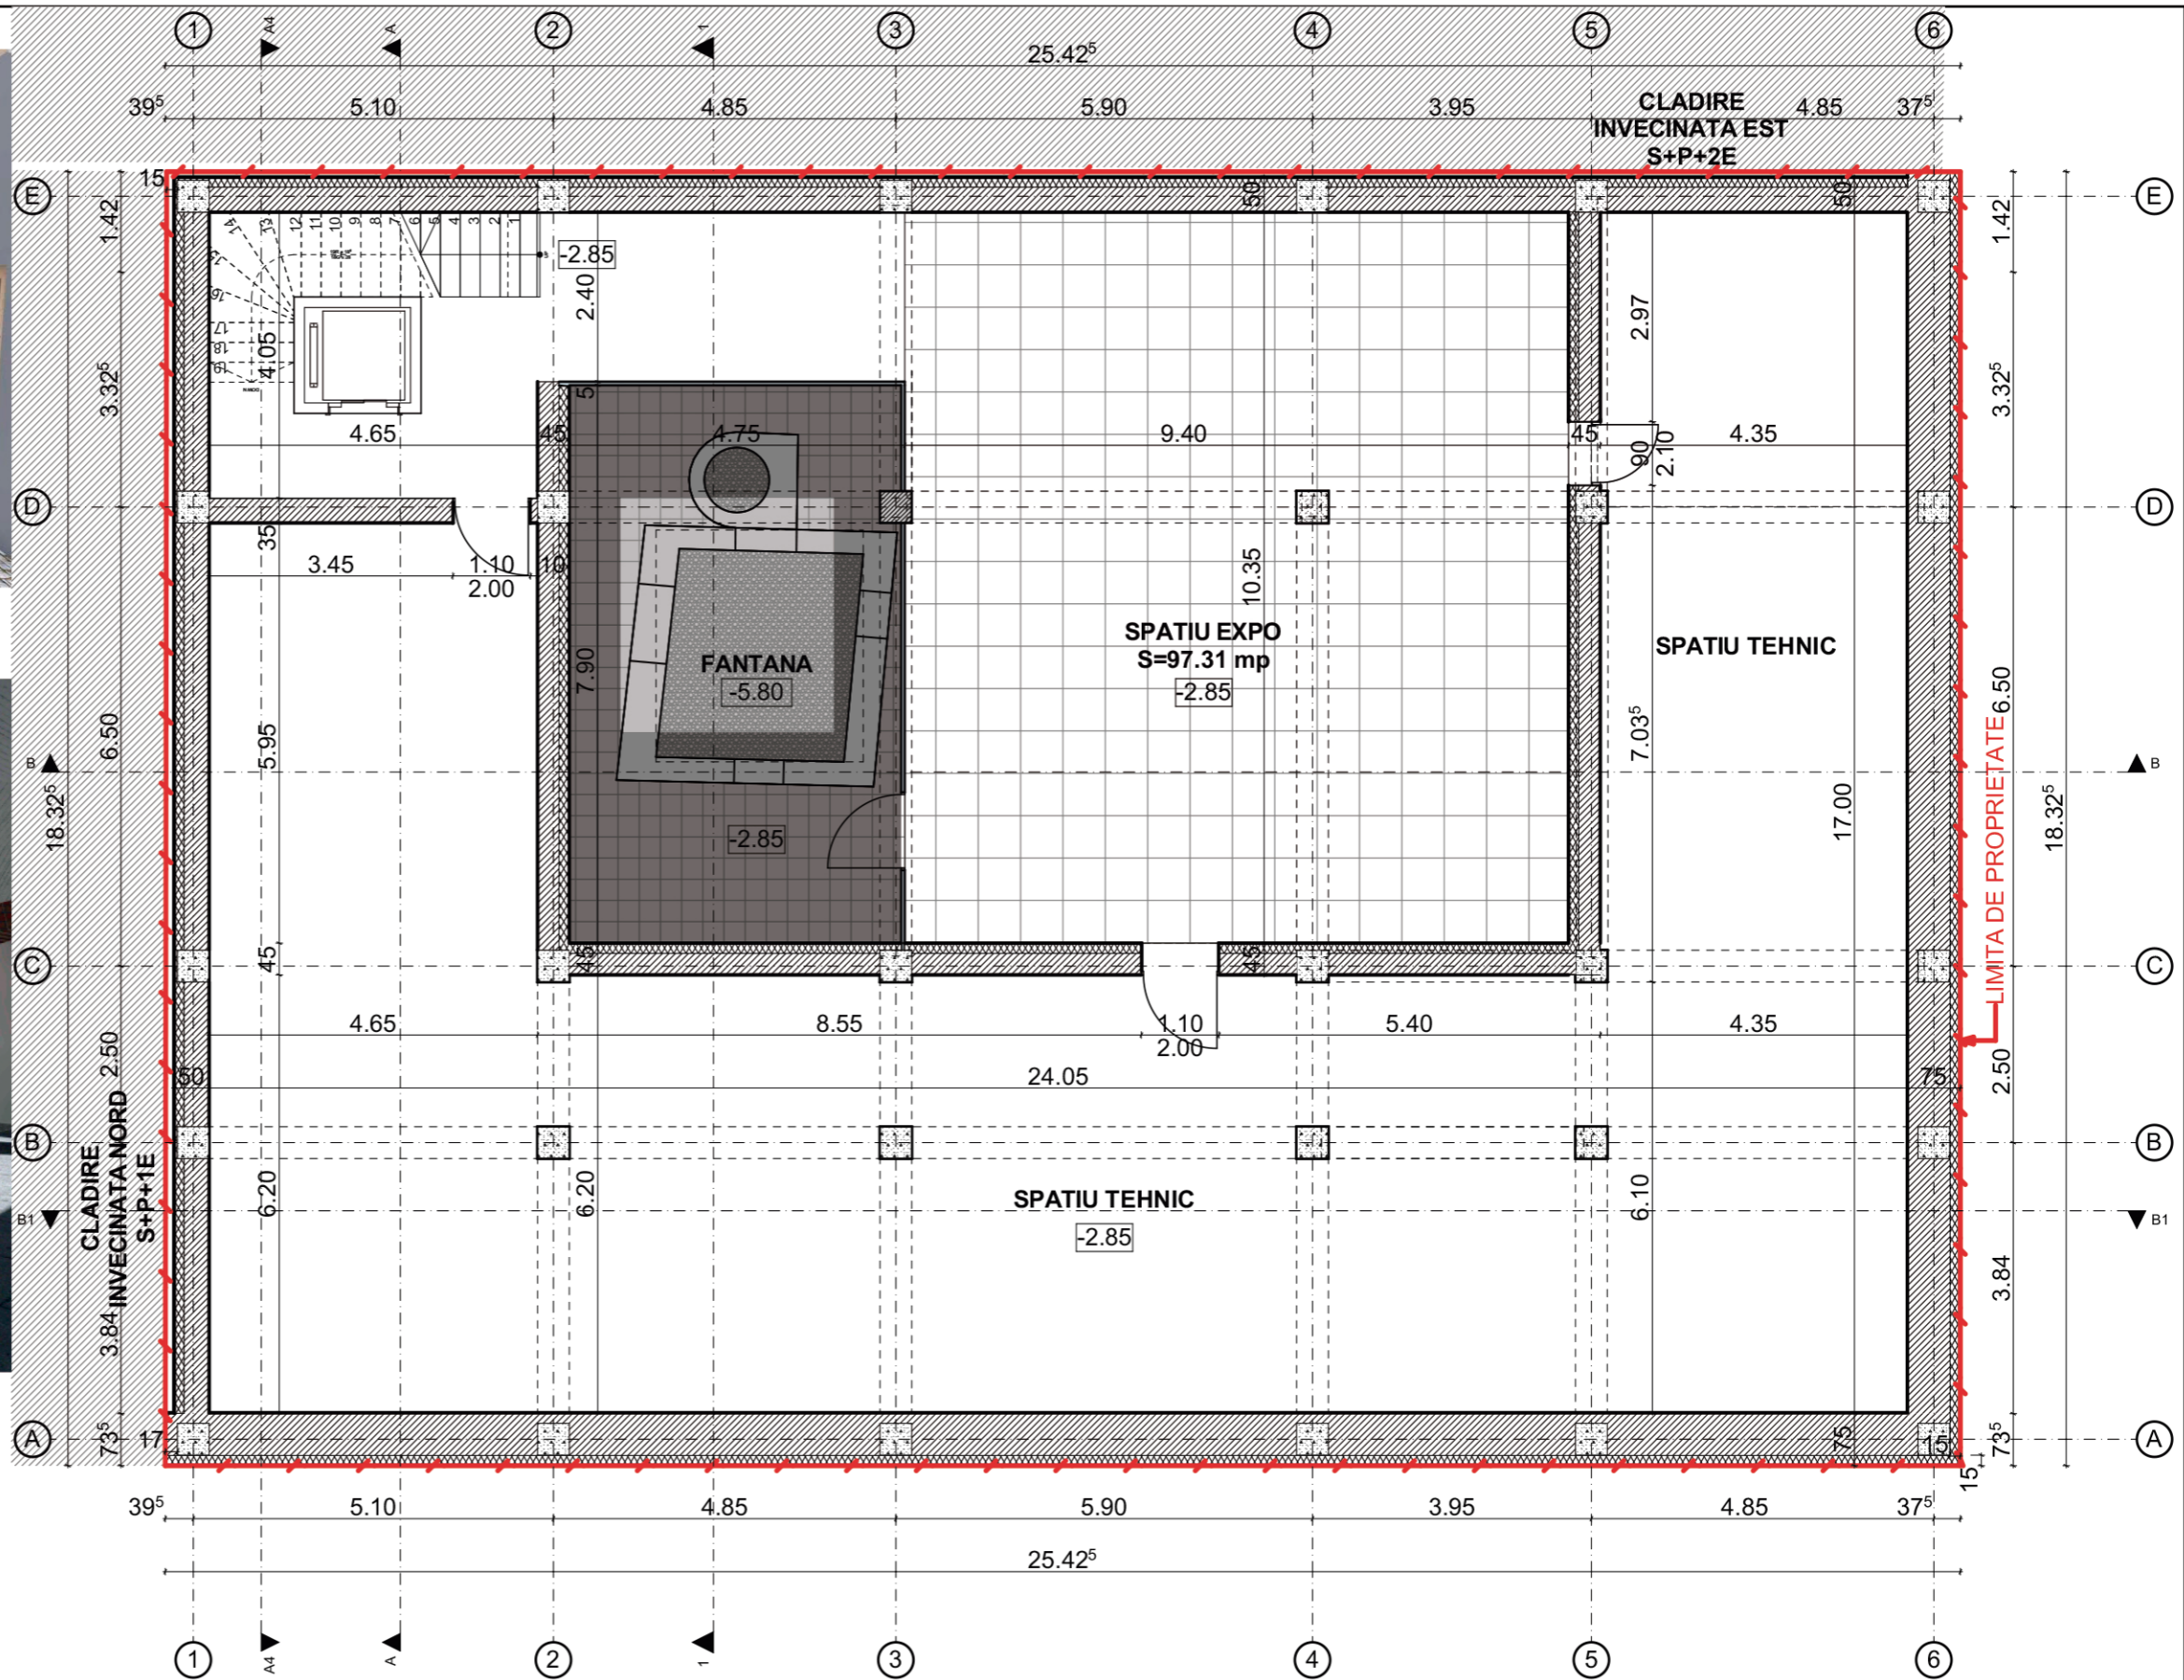

Verificator/Expert	Nume	Semnatura	Cerinta	Referat/Expertiza nr./Data
Verificator				Referat nr. din data de
Expert				Raport de expertiza tehnica nr. din data de
			Str. Marasesti nr.7, Timisoara, Jud. Timis tel. 0735 964 104 CUI: RO21364950 J35/559/2012	Beneficiari: S.C. IMOBILIARE C16 S.R.L. Amplasament: Timisoara, str. E de Savoya nr. 16 CF Nr. 421478, nr. Cad. 421478, Nr. Top. 304
Sef proiect	arh. P. POLIZZI		Scara: 1:100	Proiect: Elaborare Plan Urbanistic Zonal (PUZ) pentru RESTAURAREA SI EXTINDERE CONSTRUCTIE EXISTENTA S+P (RUINA) REZULTAND CLADIRE IN REGIM S+P+2E+M (PE DOUA NIVELE). FUNCTIUNI: S-RESTAURANT/ DEPOZITARE; P-SPATII COMERCIALE; ET.1,2,M- APARTAMENTE
Proiectat	arh. L. BOT		Data: ianuarie 2019	Titlu plansa: PLAN SUBSOL
Intocmit/Desenat	arh. L. BOT			Proiect nr.: 1/2018 Faza: AVIZE plansa nr.:14