



**PLAN URBANISTIC DE DETALIU**  
 Construire spalatorie auto tip tunel cu amenajarile aferente in incinta  
 statiei de distributie carburanti MPP Torontal, conf. HCL 102/2009 mod.  
 cu HCL 240/2009  
 Str. Miresei nr. 1, Timisoara

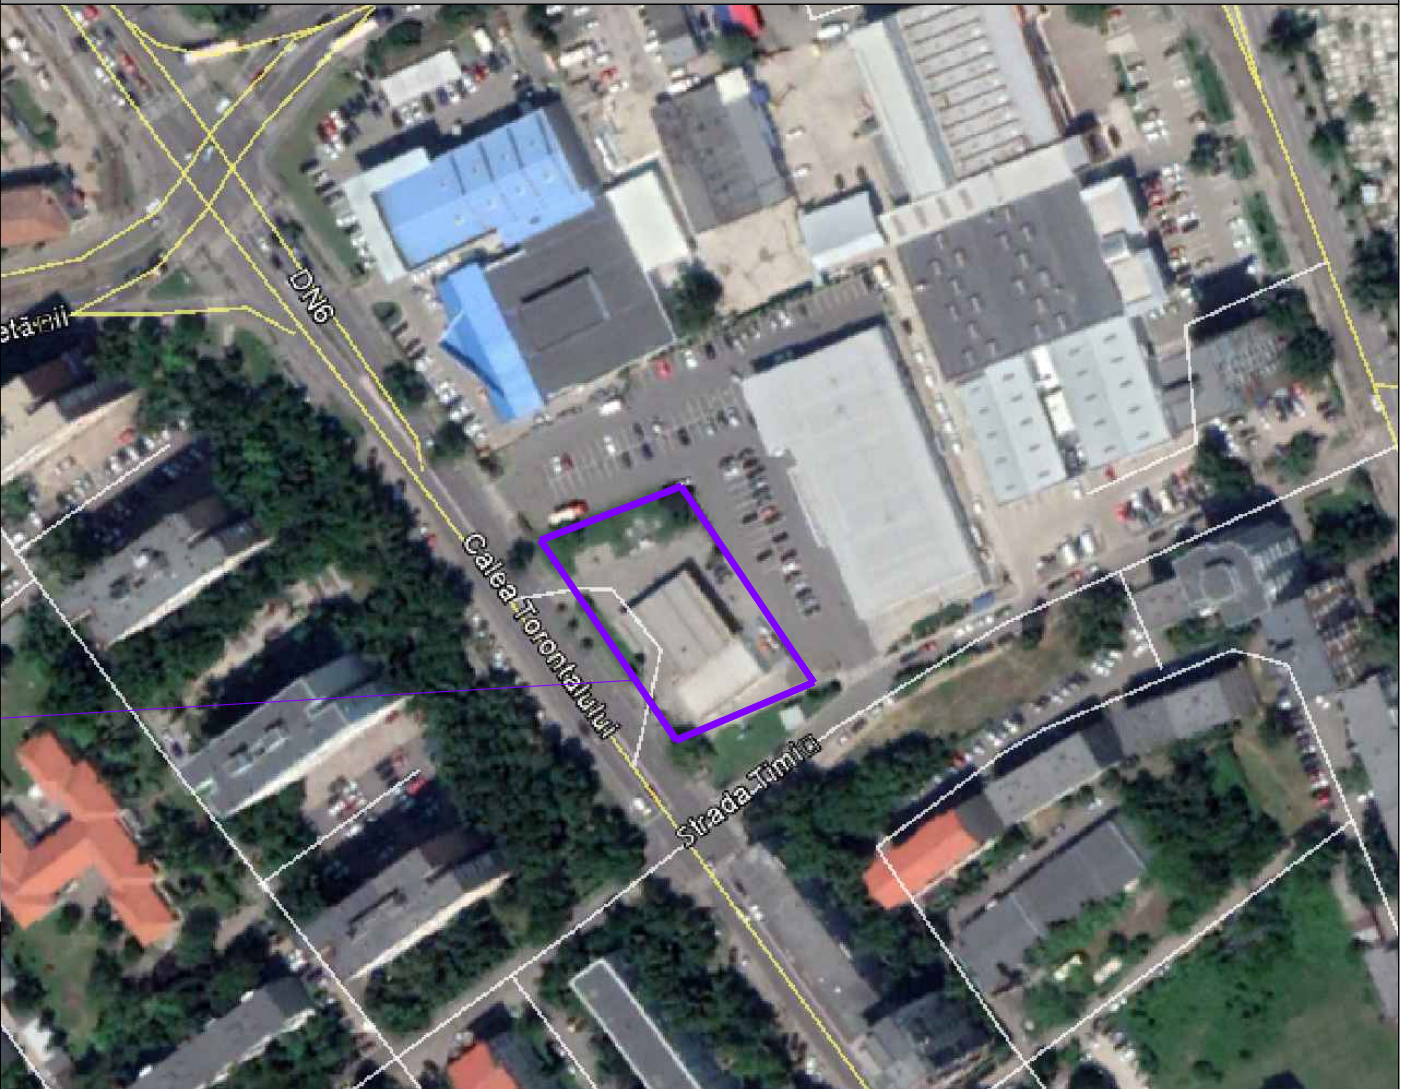

**TERENUL STUDIAT**

**INCADRARE IN ZONA**

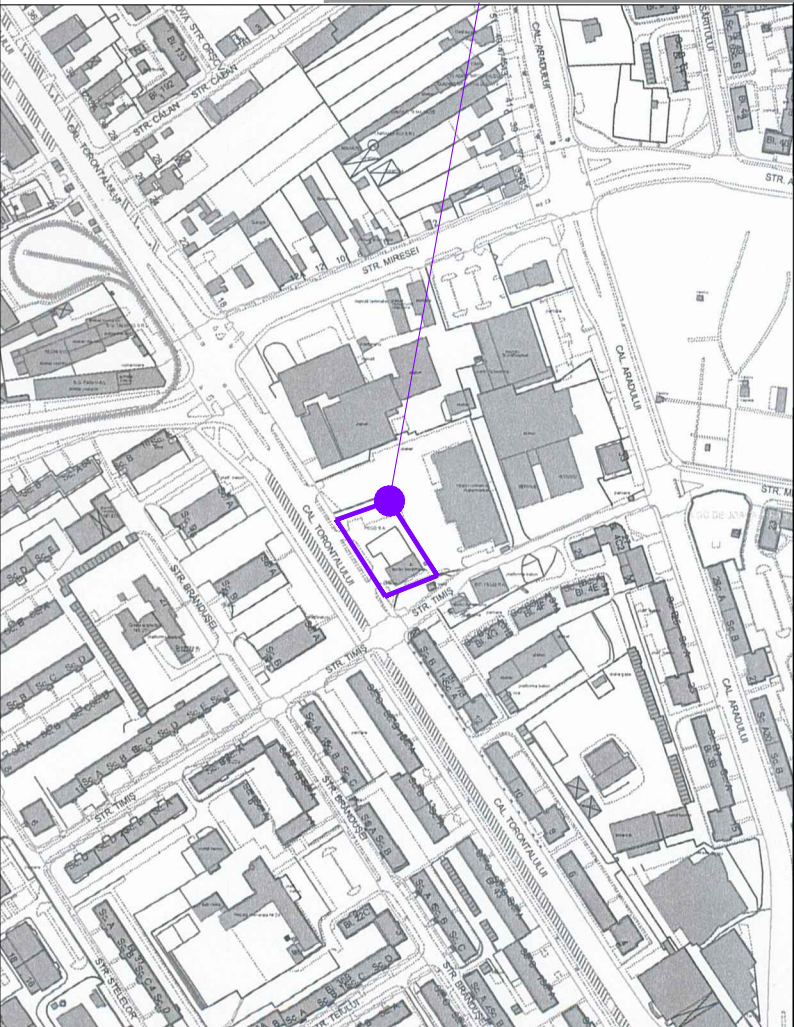

VERIFICATOR/ EXPERT	NUME	SEMNATURA	CERINTA	REFERAT/EXPERTIZA NR./DATA
<b>PILOT TEAM</b> proiectare pentru constructii Str. 3 August 1919 nr. 19 ap. 2A, Timisoara				Beneficiar: <b>OMV PETROM MARKETING SRL</b>
				Amplasament: Str. Miresei nr. 1, Timisoara, jud. Timis
SPECIFICATIE	NUME	SEMNATURA	scara:	Obiect: Construire spalatorie auto tip tunel cu amenaj. aferente in incinta statiei de distributie carburanti MPP Torontal, conf. HCL 102/2009 mod. cu HCL 240/2009
SEF PROIECT	Arh. Laura Marculescu			Titlu planşa: <b>INCADRARE IN ZONA PLAN DE SITUATIE PROPUŞ</b>
INTOCMIT	Arh. Laura Marculescu		data: 03.2020	
DESENAT	Arh. Glad Tudora			

Proiect nr.  
15.01/182/2019

Faza:  
**P.U.D.**

Rev. **1**

Planşa nr.  
**00**