




splaiul Tudor Vladimirescu



Plan curent mobilat

Nr.Top.16952

Nr. Top.16949
 Bulevardul Iuliu Maniu

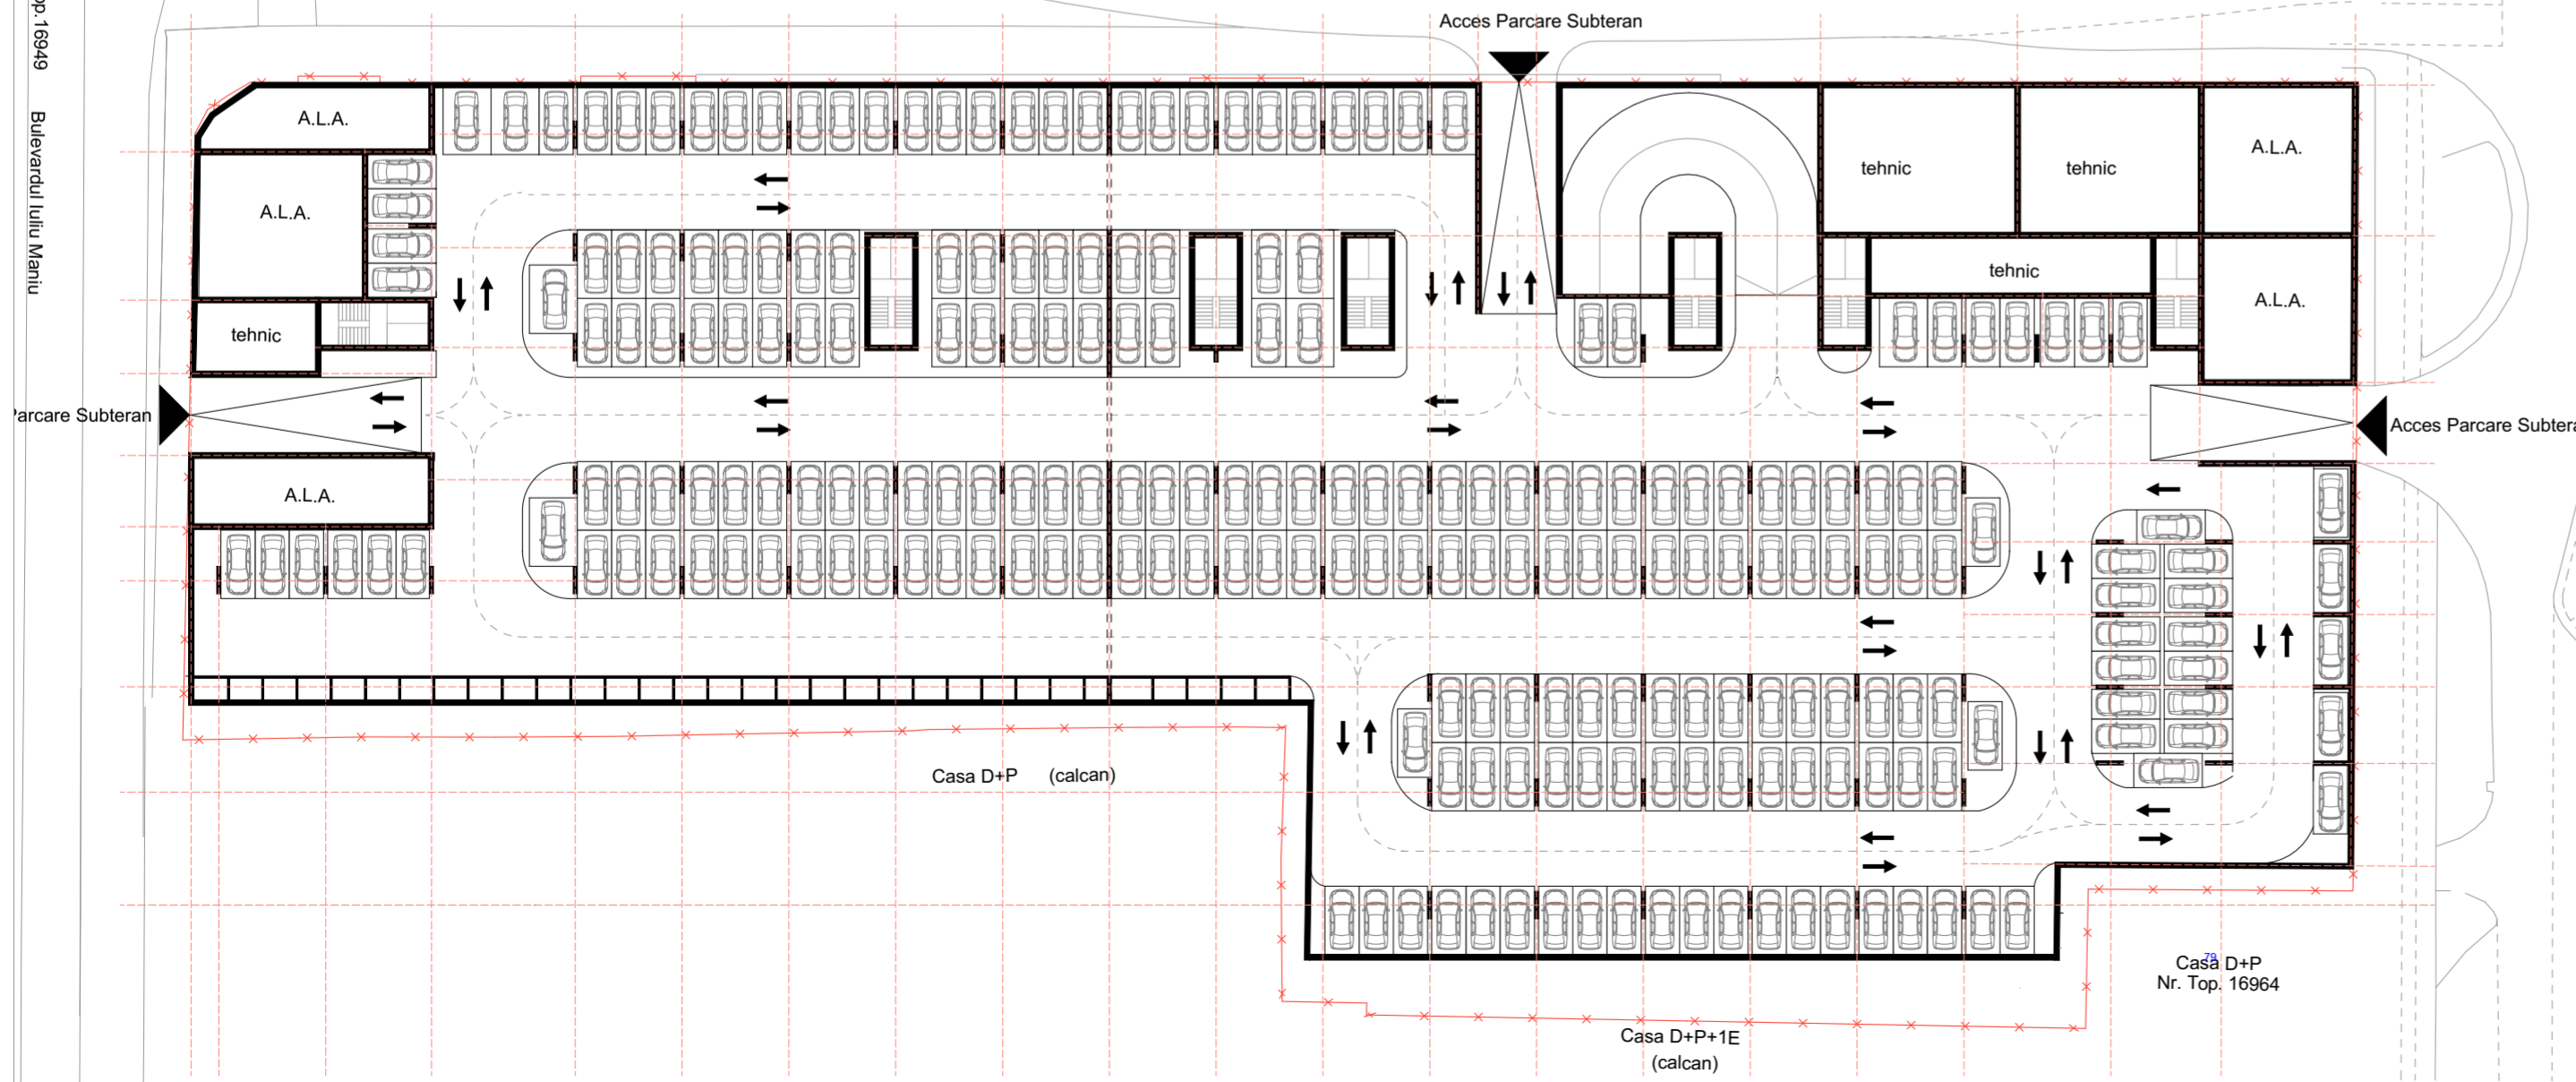

Plan parcaj subteran

Nr. Top. 16964

STUDIO S.C. STUDIO UNU DE ARHITECTURA S.R.L. Str. Gheorghe Doja nr. 10, Timisoara, tel. 0722920759			Beneficiar KLASS RESIDENCE INVEST SRL		Proiect nr. 13/2019
SPECIFICATIE	NUME	SEMNATURA	Scara grafica	Titlu proiect ELABORARE PUZ - ANSAMBLU DE CLADIRI CU FUNCTIUNI MIXTE - LOCUIRE COLECTIVA, COMERT, SERVICII, TURISM, TIMISOARA SPL. TUDOR VLADIMIRESCU, NR 29-30 C.F. NR 446701, NR.CAD. 446701	Faza: P.U.Z.
SEF PROIECT	arh. Alideia Suci			Titlu plansa	Plansa nr.: A.05
PROIECTAT	arh. Alideia Suci		Data oct 2020	Mobilare. Plan curent si subsol	
DESENAT	arh. Alideia Suci				