


Perspectiva Vest - B-dul. Vasile Parvan



Perspectiva est - B-dul. Vasile Parvan



Perspectiva Vest - B-dul. Vasile Parvan

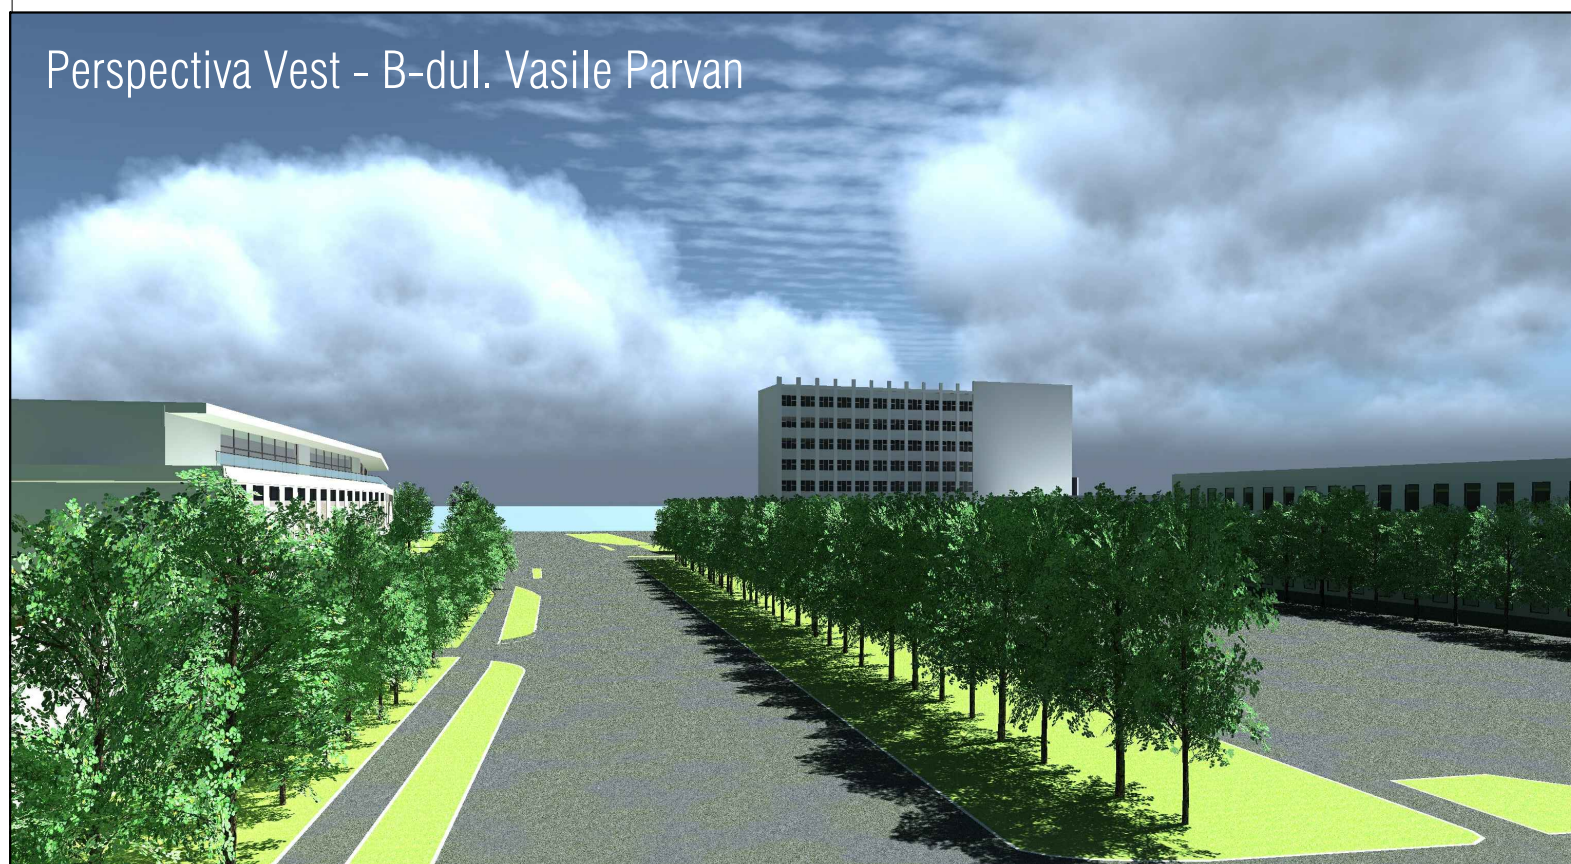

Perspectiva est - B-dul. Vasile Parvan



| | | | | | |
|-------------------|------------------------|-----------|---|---|-------------------------|
| Specialist RUR | arh. Belea Ioan Daniel | Semnatura | | | |
| J35/3618/2019 | | | Timisoara, 300769 Str. Ludwig von Ybl nr. 24 Tel.0724228088 | Beneficiar: S.C. CESSENA TRADE COMPANY S.R.L. | Proiect nr: 004/2020 |
| | Specificatie | Nume | Semnatura | Titlu proiect: ELABORARE PUZ - ZONA DOTARI PUBLICE, SERVICII SI AGREMENT, in Timisoara, Bulevardul Vasile Parvan nr. 9 CF 437427, top. 437427 | Faza: P.U.Z. |
| Sef proiect | arh. Daniel Belea | | Scara: 1:1000 | Titlu plansa: VOLUMETRII | Pl. nr: 07 |
| Proiectat | arh. Daniel Belea | | 07 2020 | | |
| Desenat | arh. Simina Zbucea | | | | |