



PUZ - LOCUINTE COLECTIVE S+P+2E


mun.Timisoara, str.Ludwing von YBL, nr.8, CF428341

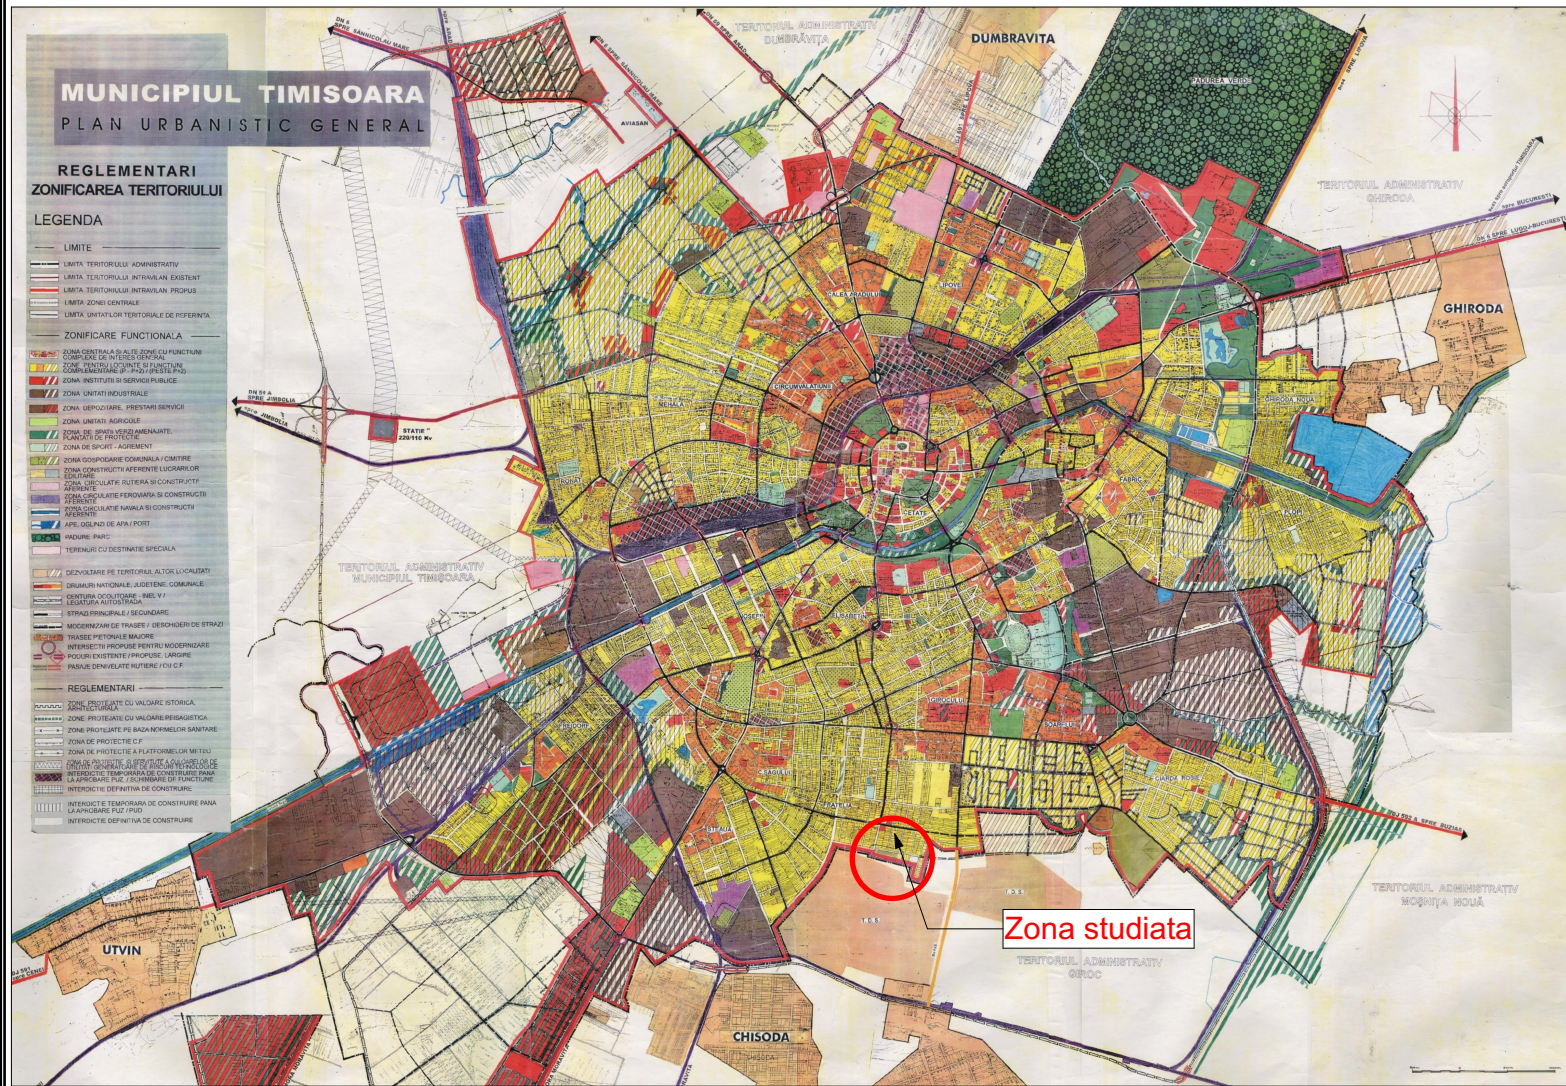


INCADRARE PUG TIMISOARA

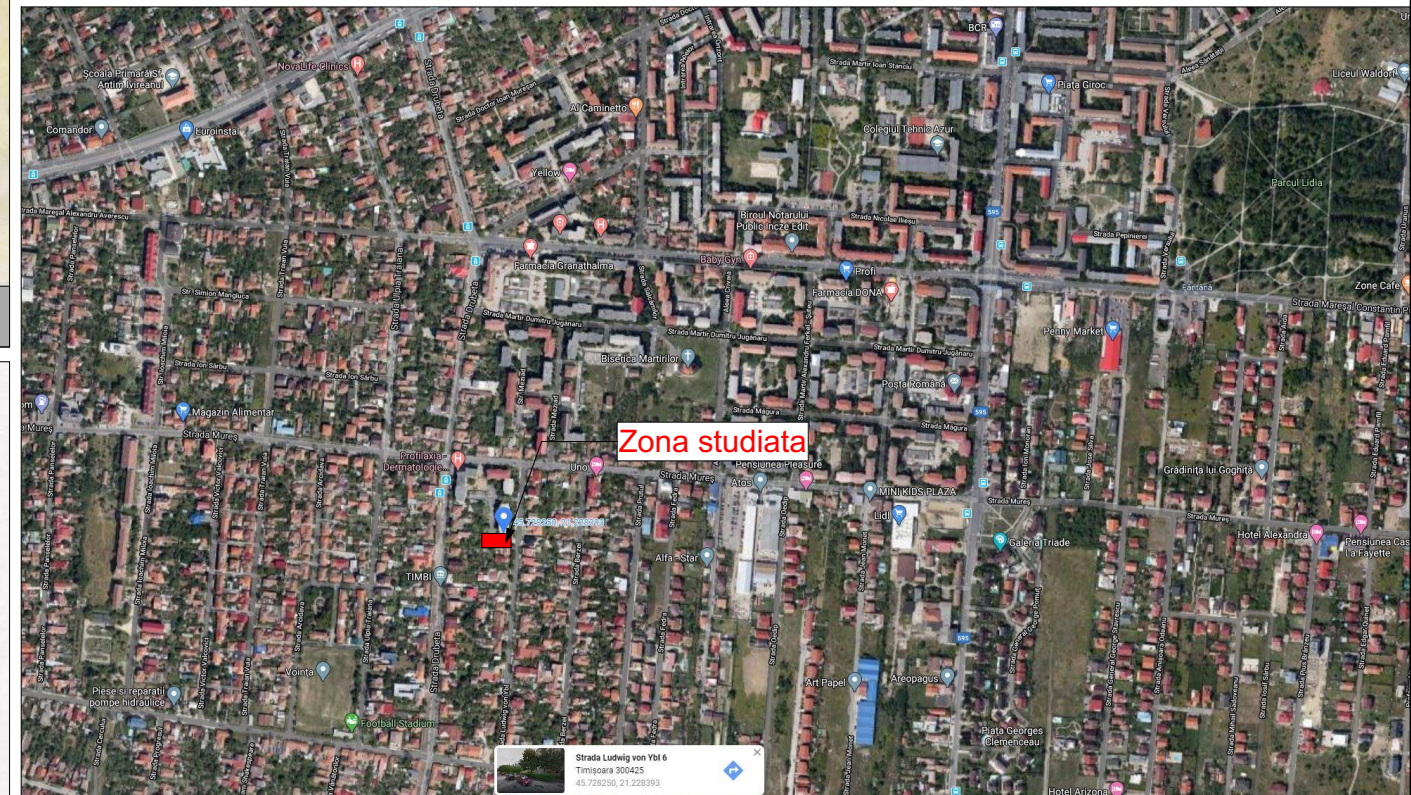

INCADRARE IN ORAS - HARTA GOOGLE

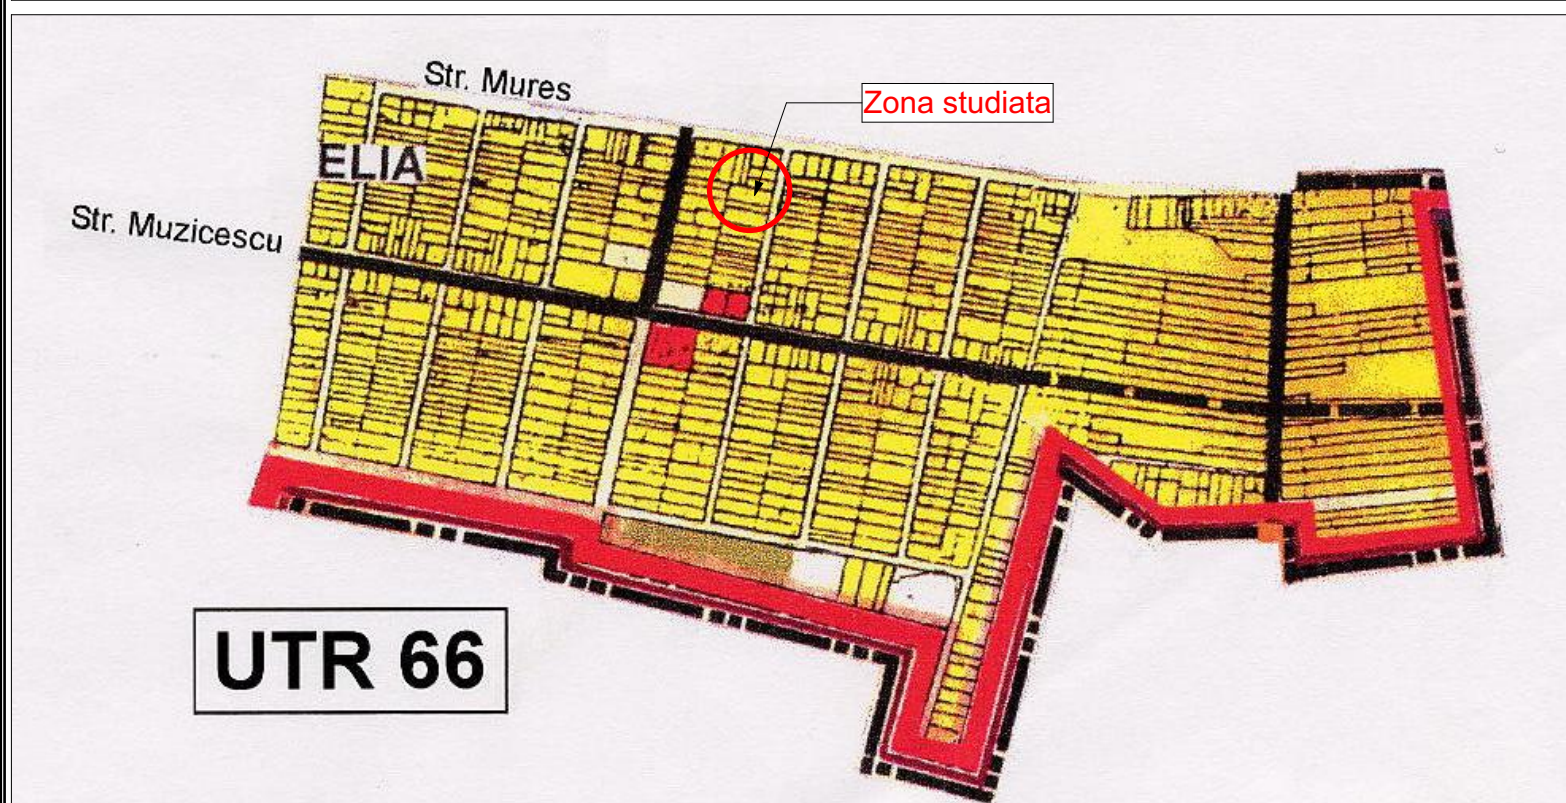

INCADRARE IN UTR 66 - PUG TIMISOARA

Verficator/ Expert:	referal/ expertiza nr.		
 S.C. NOD PROJECT S.R.L. Timisoara, str. Alexandru Macedonski, nr. 1 tel: 0744 960 048, email: miron_suteu@yahoo.com	Beneficiar:		Nr. pr.:
	BELEU ELENA		94/2020
Titlu proiect:	PUZ - LOCUINTE COLECTIVE S+P+2E		Faza:
		PUZ	
SPECIFICATIE	NUME	SEMNTURA	Nr. pl.:
Sef proiect:	arh. Miron Suteu		A.01
Verificat:	arh. Carmen Falnita		
Proiectat si desenat:	arh. Luiza-Isabela Dan arh. Ioana Petru arh. Bianca Penciu		
Scara :	Amplasament:		
	mun.Timsoara, str.Ludwing von YBL, nr.8, CF428341		
Data :	Titlu plansa:		
08/2020	PLAN DE INCADRARE IN LOCALITATE		