



PLAN DE SITUATIE SCARA 1:2000

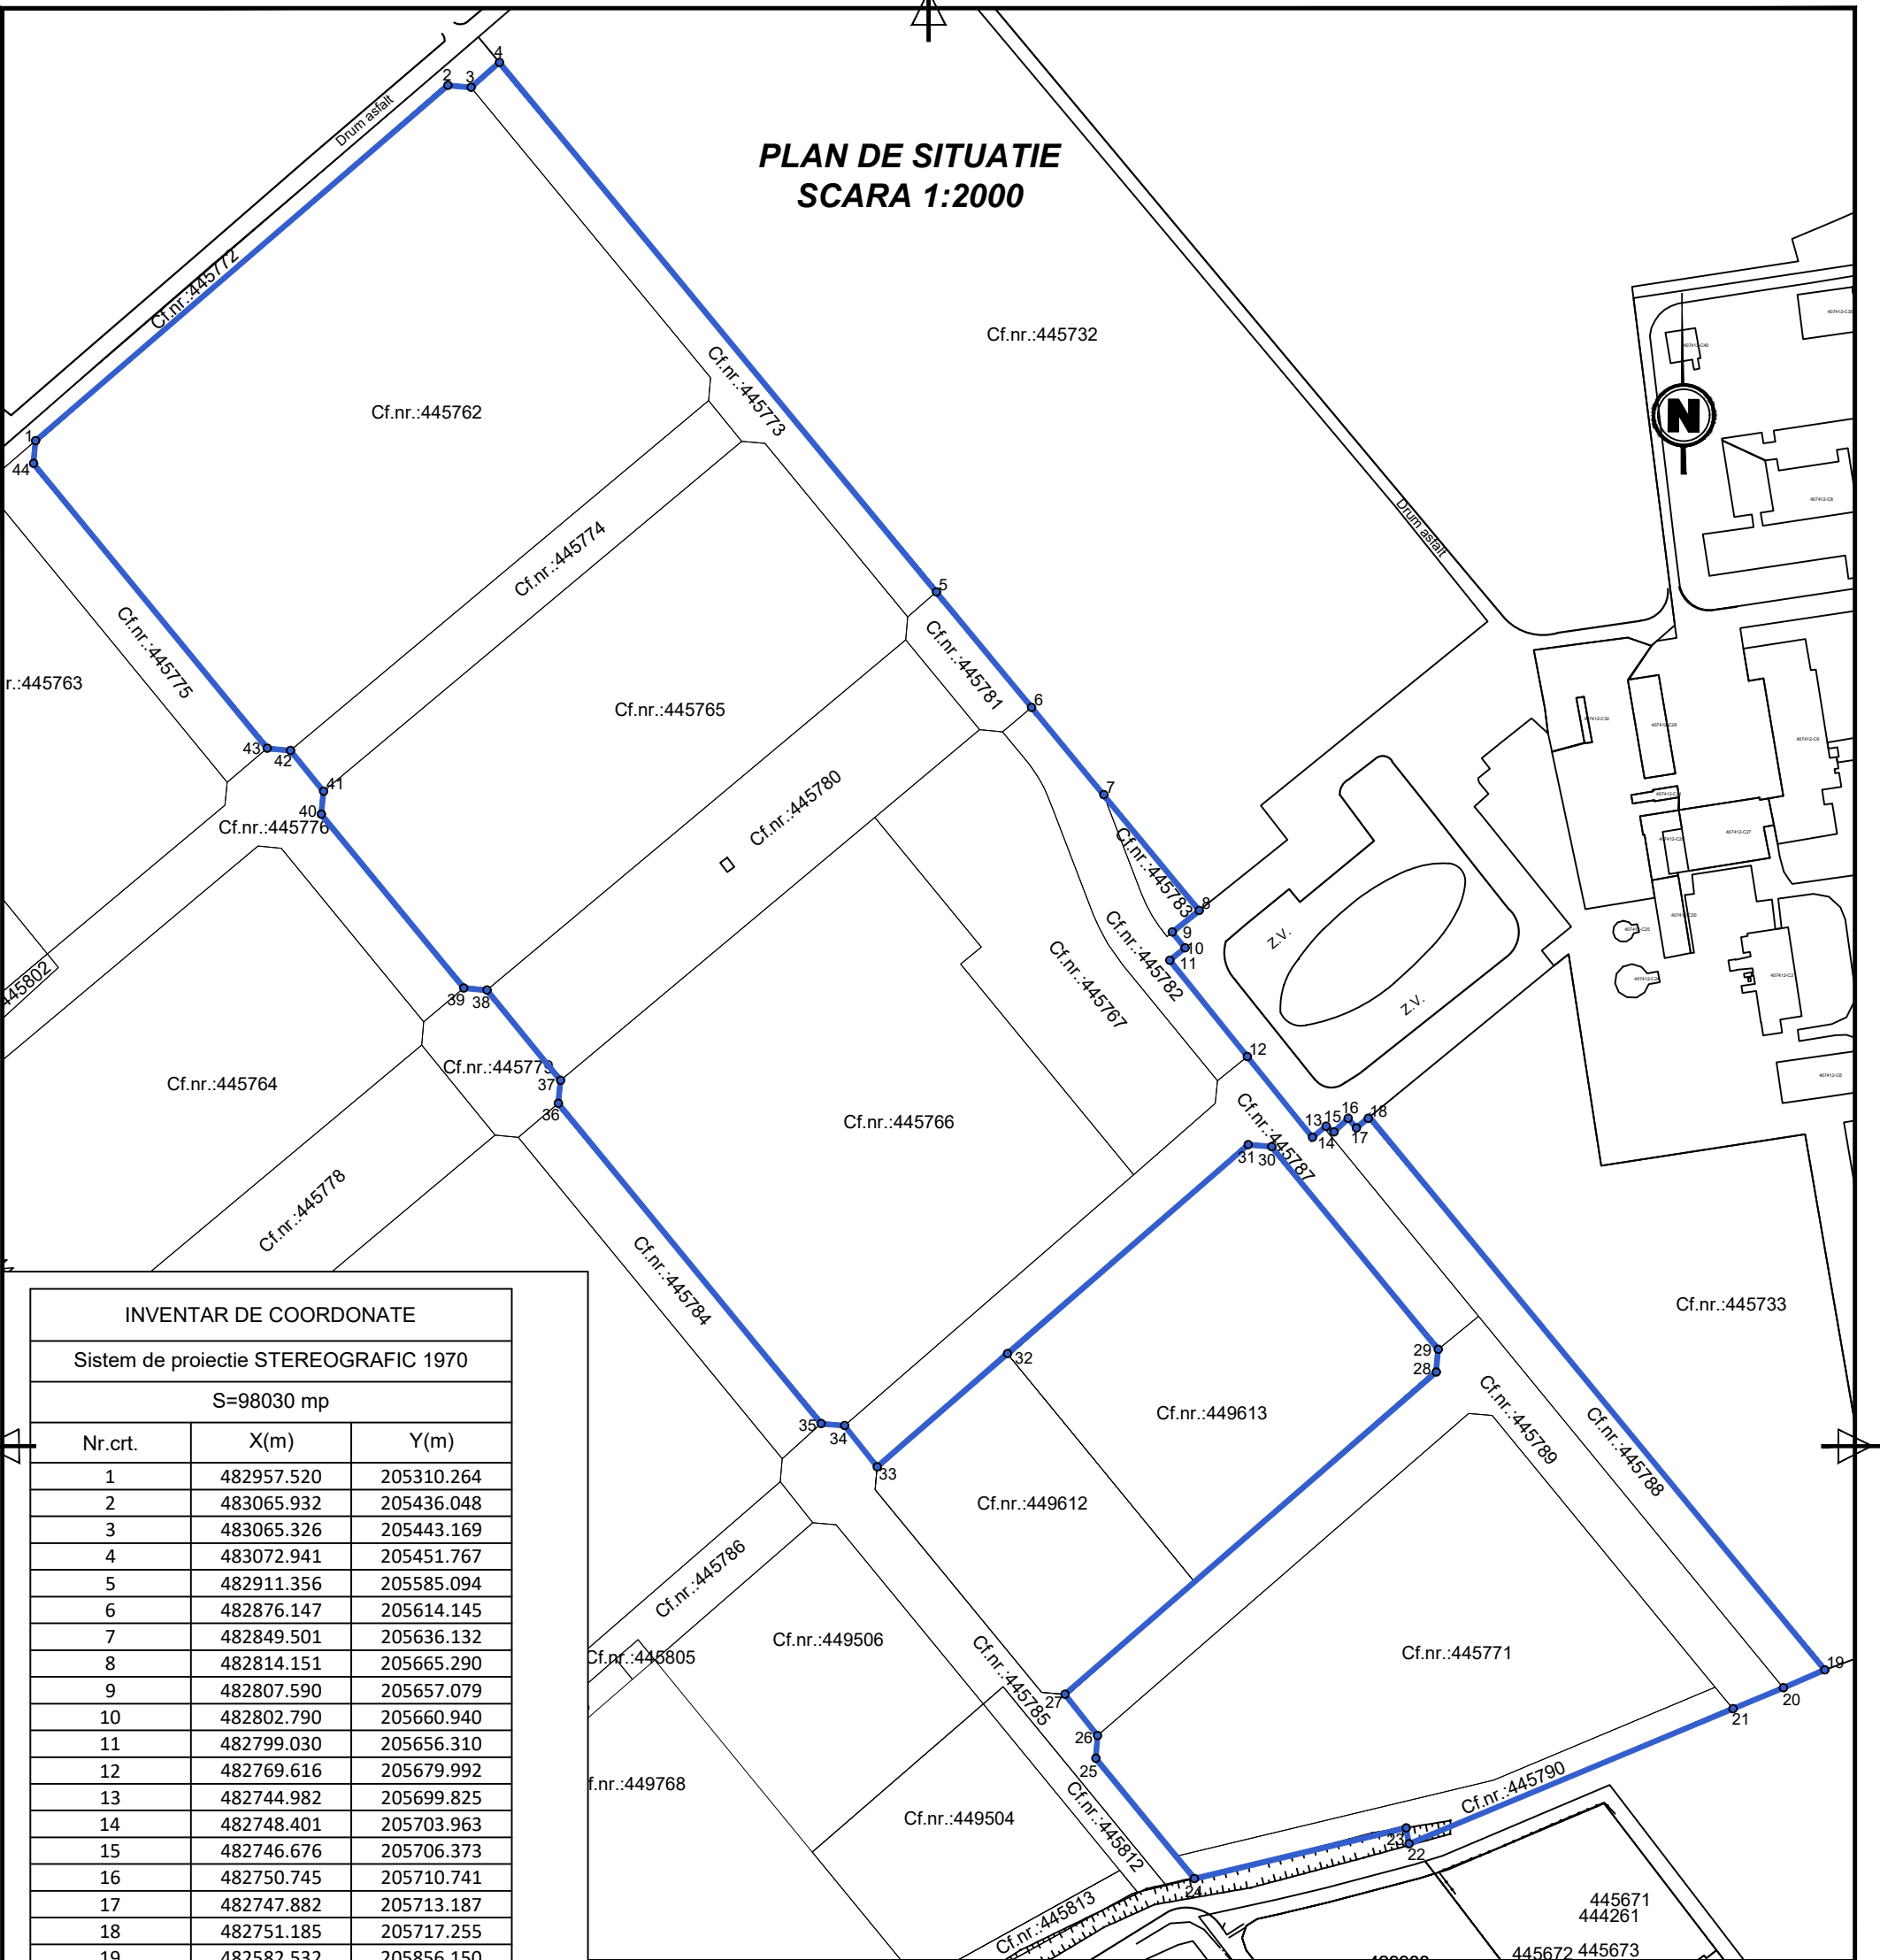

INVENTAR DE COORDONATE		
Sistem de proiectie STEREOGRAFIC 1970		
S=98030 mp		
Nr.crt.	X(m)	Y(m)
1	482957.520	205310.264
2	483065.932	205436.048
3	483065.326	205443.169
4	483072.941	205451.767
5	482911.356	205585.094
6	482876.147	205614.145
7	482849.501	205636.132
8	482814.151	205665.290
9	482807.590	205657.079
10	482802.790	205660.940
11	482799.030	205656.310
12	482769.616	205679.992
13	482744.982	205699.825
14	482748.401	205703.963
15	482746.676	205706.373
16	482750.745	205710.741
17	482747.882	205713.187
18	482751.185	205717.255
19	482582.532	205856.150
20	482577.042	205843.545
21	482570.617	205828.121
22	482529.450	205729.290
23	482534.290	205728.390
24	482518.813	205663.830
25	482555.539	205633.703
26	482562.486	205634.290
27	482575.045	205624.350
28	482673.349	205737.563
29	482680.295	205738.150
30	482742.171	205687.393
31	482742.776	205680.249
32	482678.986	205606.785
33	482644.472	205567.037
34	482657.039	205557.093
35	482657.635	205549.953
36	482755.369	205469.783
37	482762.369	205470.442
38	482789.884	205447.998
39	482790.548	205440.923
40	482843.554	205397.450
41	482850.558	205398.100
42	482862.992	205388.028
43	482863.655	205380.953
44	482950.562	205309.662

	Persoana juridica autorizata S.C.TOPO GIS EXPLORE S.R.L.seria RO-B-J, Nr. 0864/05.05.2016 Persoana fizica autorizata Dan-Ionel ROBESCU seria RO-B-F, Nr. 1562/ 21.03.2013 TEL.0722323170		Denumire proiect: DOCUMENTATIE PENTRU OBTINERE AVIZ DE PUZ . Calea Torontalului.nr. F.N., Timisoara Beneficiar: SC F.B.R. TOWERS S.R.L	Nr. proiect 61/2017
	Sef proiect ing. Robescu Dan Ionel Intocmit ing. Robescu Dan Ionel Desenat ing. Popescu Maria-Corina	Scara 1:2000	Plansa: PLAN DE SITUATIE	Plansa nr. 1
	Data IAN 2021			