



## INSTITUTII DE SANATATE

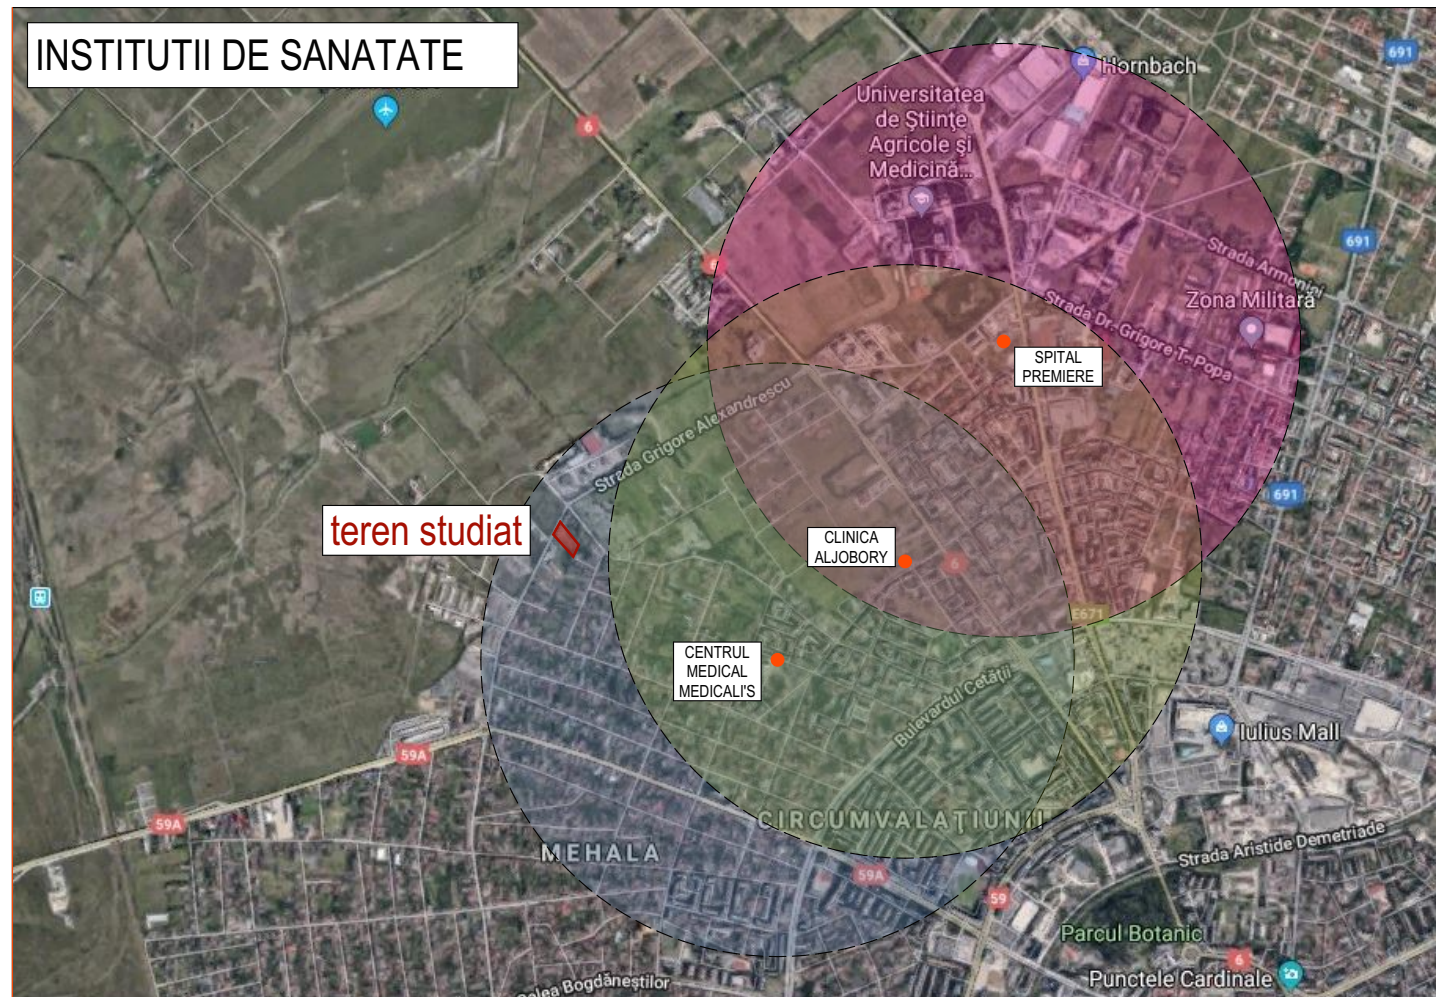

## SPATII VERZI




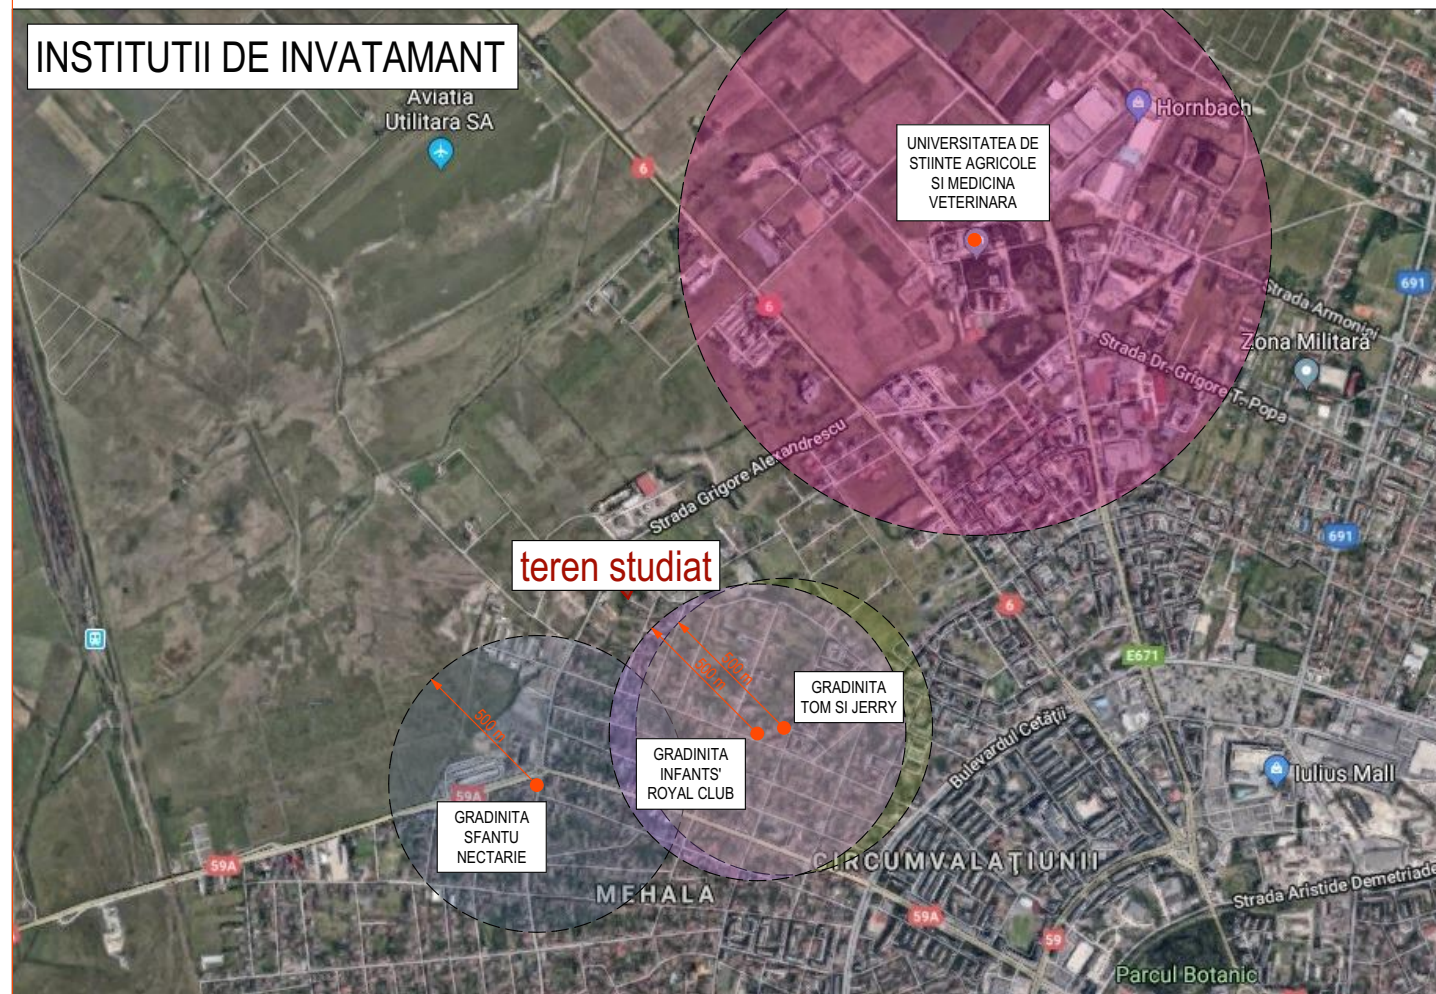
## INSTITUTII DE INVATAMANT



## SPORT



Specificatie	Nume	Semnatura	 S.C. STUDIO UNU DE ARHITECTURA S.R.L. Str. Gheorghe Doja nr. 10 , Timisoara, tel. 0722920759	Pr. nr: 21/04 feb.2021	
Specialist RUR :	Arh. Alideia Suci			Proiect: Construire cladiri cu functiuni mixte, locuinte colective/spatii comerciale/birouri. Intocmire documentatie PUZ	Proiect nr: 07.2019
 PROIECTANT GENERAL <b>Timisoara</b> Str. Vladeasa Nr.12 Bl. 105 Ap. 7 Tel : 0723604605			Amplasament : Str. Grigore Alexandrescu, nr. 56, Timisoara, jud. Timis C.F. 445882, Nr. Top. 445882, Timisoara		
Specificatie	Nume	Semnatura	DENUMIRE PLANSA:  <b>Funcțiuni in Zona</b>	Faza: A.O.	
Proiectat :	Arh. Oancea Bogdan			Beneficiar : PAUNESCU PETRE	Plansa nr:
Desenat :	Arh. Oancea Bogdan				
Verificat :	Arh. Oancea Bogdan				
			Data: 11.2020		
			Scara :		