
 

 
 
 
 



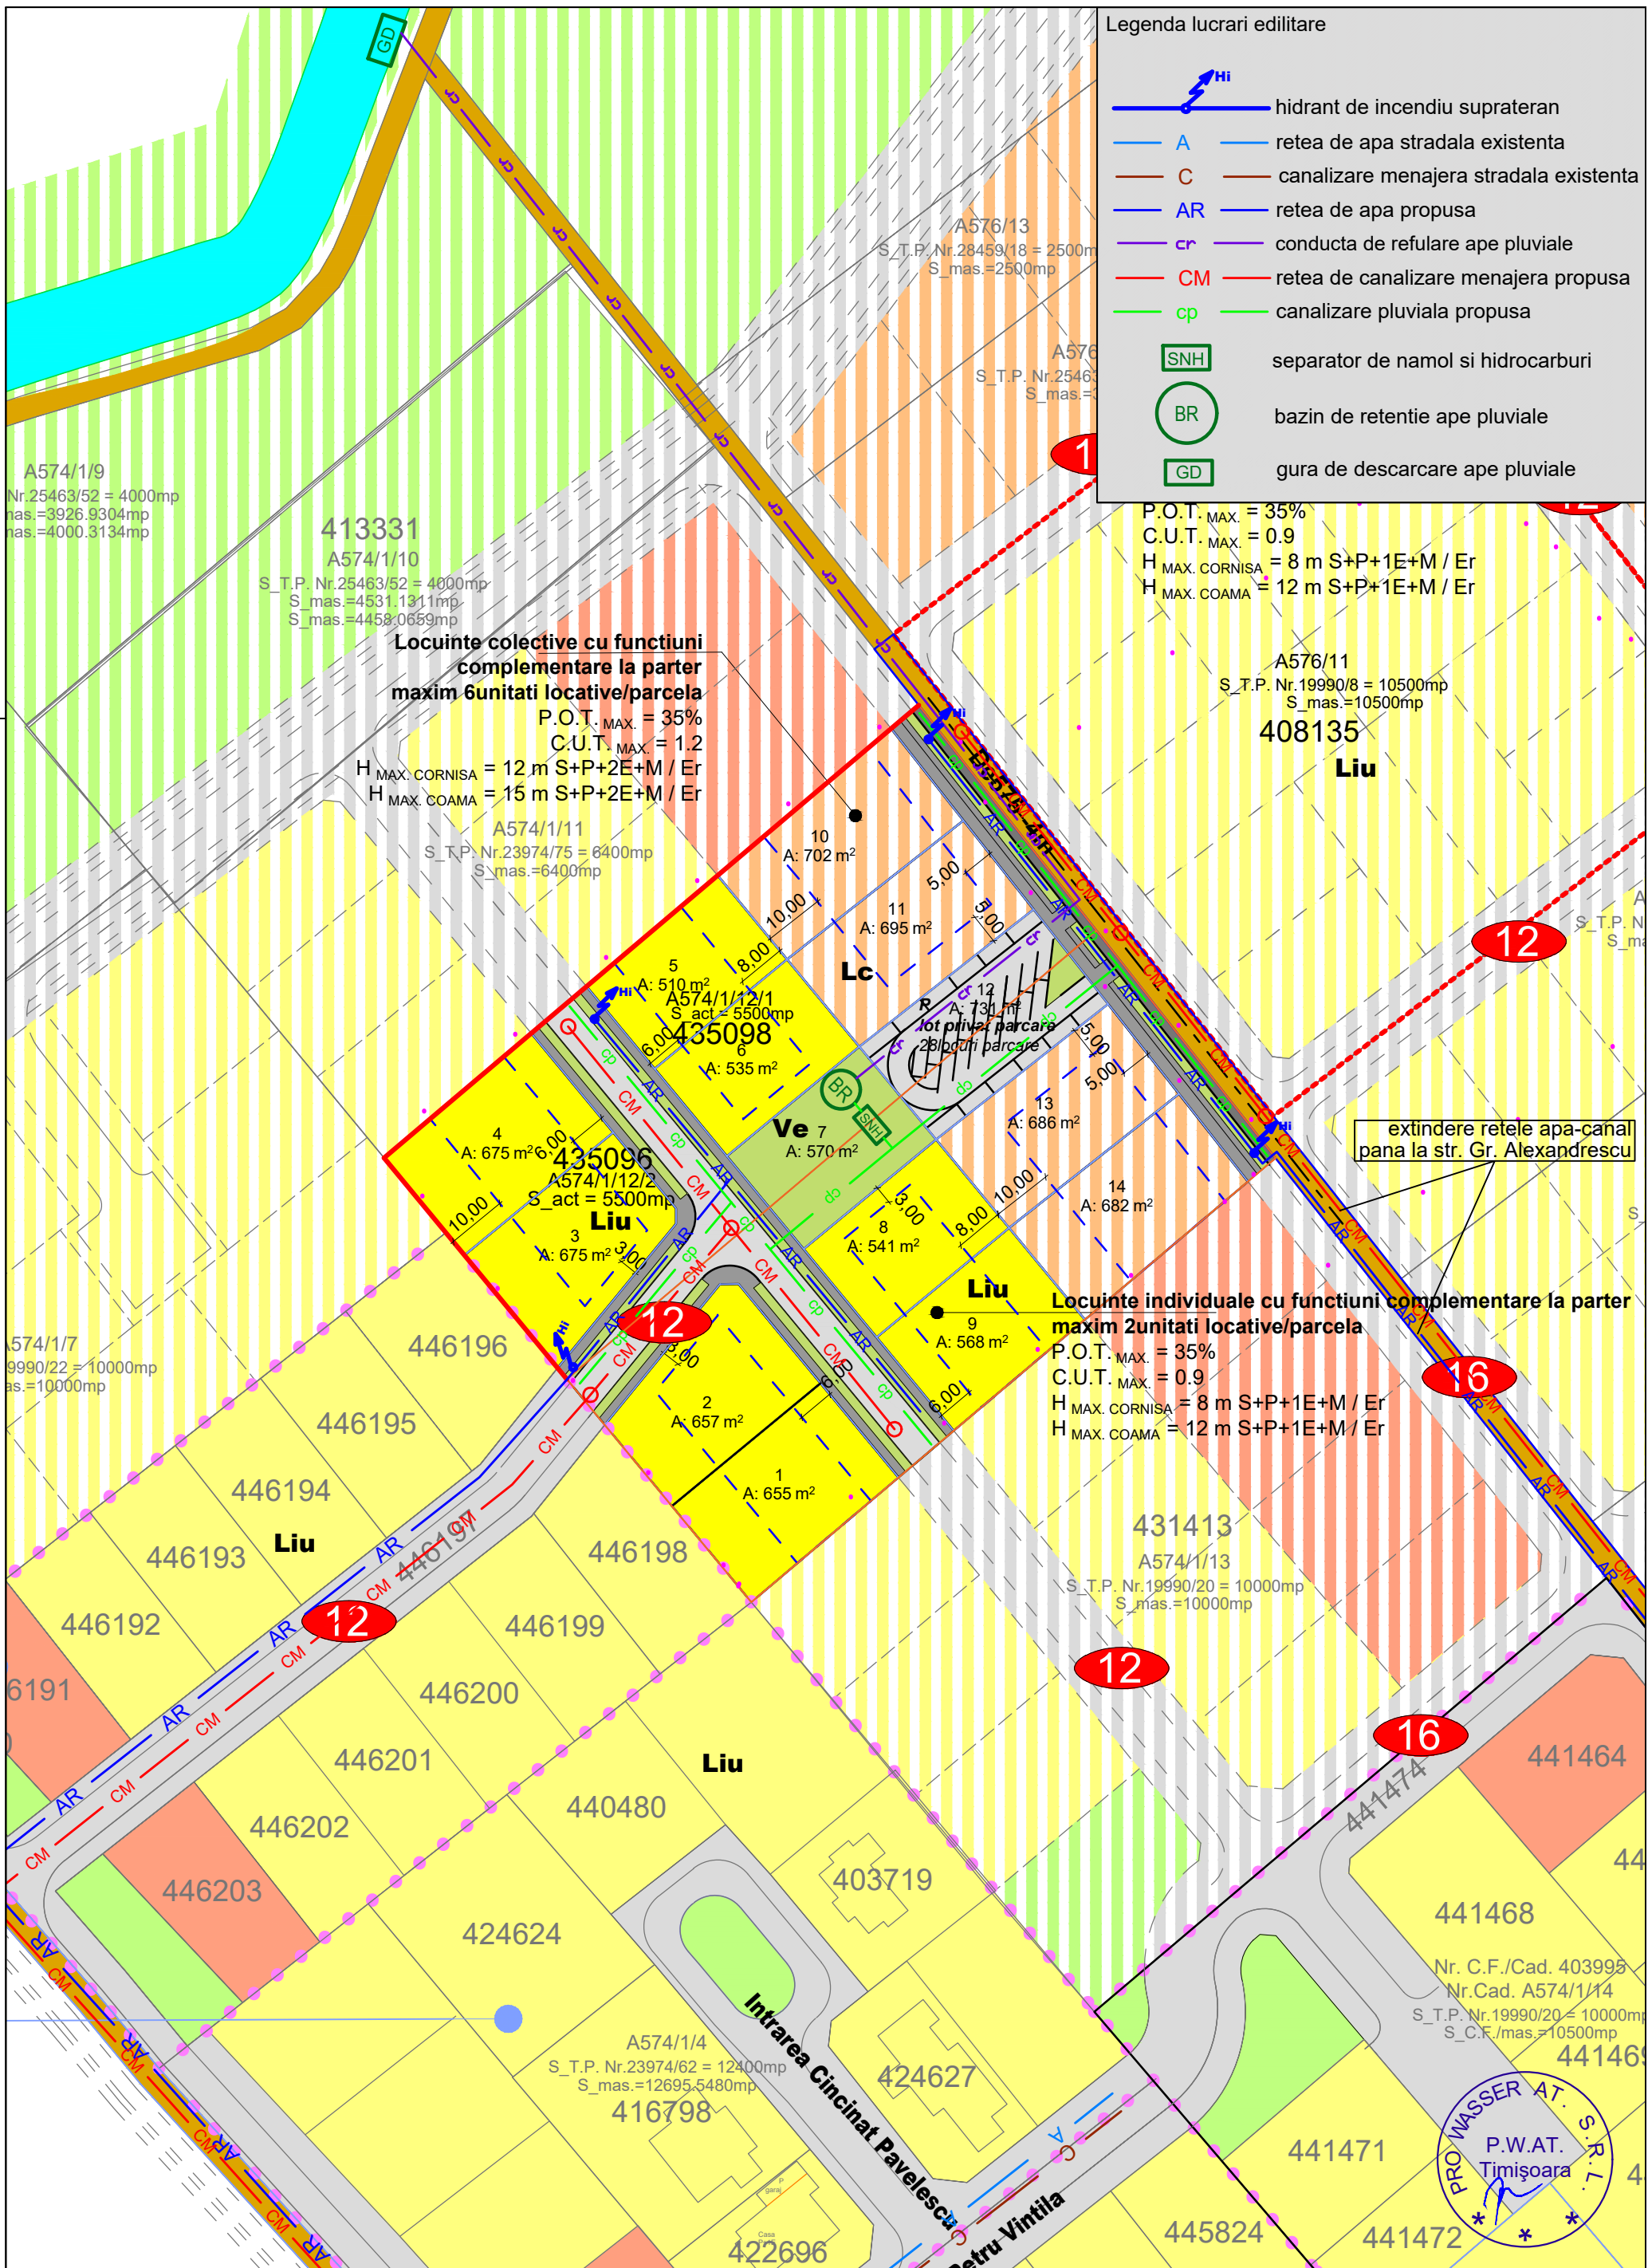


Legenda lucrari edilitare




-  hidrant de incendiu supraterran
-  A retea de apa stradala existenta
-  C canalizare menajera stradala existenta
-  AR retea de apa propusa
-  cr conducta de refulare ape pluviale
-  CM retea de canalizare menajera propusa
-  cp canalizare pluviala propusa
-  SNH separator de namol si hidrocarburi
-  BR bazin de retentie ape pluviale
-  GD gura de descarcare ape pluviale

P.O.T. MAX. = 35%  
 C.U.T. MAX. = 0.9  
 H MAX. CORNISA = 8 m S+P+1E+M / Er  
 H MAX. COAMA = 12 m S+P+1E+M / Er



**Locuinte colective cu functiuni complementare la parter maxim 6unitati locative/parcela**  
 P.O.T. MAX. = 35%  
 C.U.T. MAX. = 1.2  
 H MAX. CORNISA = 12 m S+P+2E+M / Er  
 H MAX. COAMA = 15 m S+P+2E+M / Er

**Locuinte individuale cu functiuni complementare la parter maxim 2unitati locative/parcela**  
 P.O.T. MAX. = 35%  
 C.U.T. MAX. = 0.9  
 H MAX. CORNISA = 8 m S+P+1E+M / Er  
 H MAX. COAMA = 12 m S+P+1E+M / Er

		Titlul proiectului: <b>PUZ zona rezidentiala cu functiuni complementare, intravilan Timisoara, CF 435096 si 435098, jud. Timis</b>		Nr. pr. 1006/2019
SPECIFICATIE	NUME	SEMNATURA	SCARA	Beneficiar:
SEF PROIECT:	ing. S. Fintineanu		1:1000	<b>PRECOC-CRETU LIANA CODRUTA, DUCA AMBROZIU SI DUCA MARINELA</b>
PROIECTAT:	R. Matei	44582	DATA	Titlul plansei:
VERIFICAT:	ing. S. Fintineanu		04.2021	Plan de reglementari - lucrari edilitare
				Nr. pl. 02.ED

