



# PLAN URBANISTIC ZONAL

EROILOR DE LA TISA 30-40, TIMISOARA, TIMIS

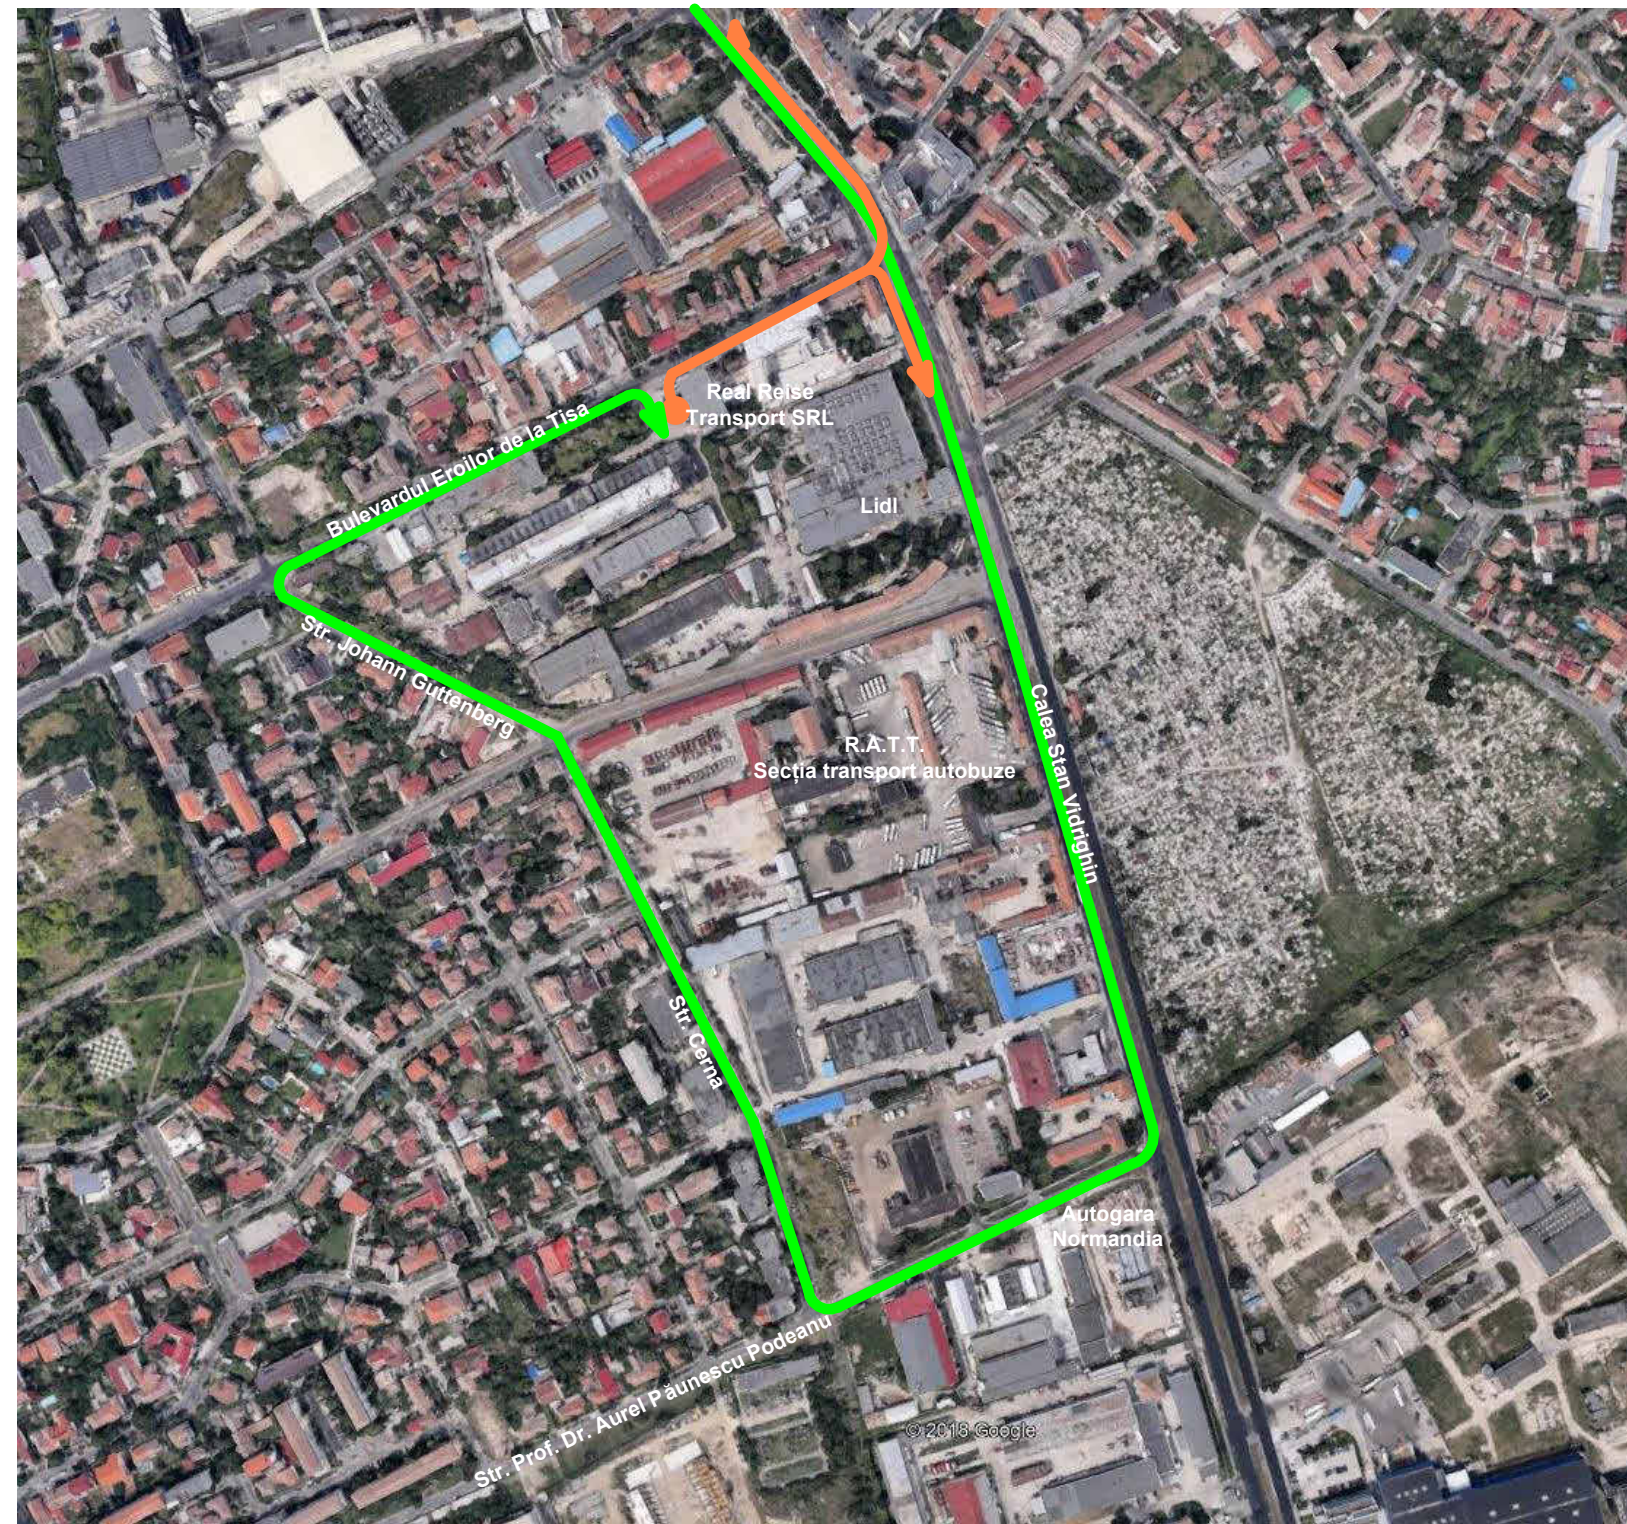

VERIF. / EXPERT	NUME	SEMNTURA	CERINTA	REFERAT / EXPERTIZA NUMARUL / DATA
 <b>SC BROLIE SRL</b> DROBETA TURNU SEVERIN 220016, CICERO 48 e-mail: arhitectbratloveanu@gmail.com, telefon: 004 0722 557413 J25/110/2004 - RO16187070		BENEFICIAR <b>SC REAL REISE TRANSPORT SRL</b>		PROIECT NR. <b>94/2018</b>
SPECIFICATIE	NUME	SEMNTURA	SCARA	DENUMIRE PROIECT <b>PUZ - RECONFIGURARE SPATII DE BIROURI SI ADMINISTRATIVE EXISTENTE IN SPATII DE BIROURI SI ACTIVITATI ADMINISTRATIVE, FINANCIAR-BANCARE, COMERCIALE (TERTIARE), AUTOGARA SI PARCAJE</b> <b>EROILOR DE LA TISA 30-40, TIMISOARA, TIMIS</b>
SEF PROIECT	<b>arh. C. CIOCAN</b>		<b>1 : 5000</b>	FAZA <b>PUZ</b>
PROIECTAT	<b>arh. O. BRATILOVEANU</b>		DATA	DENUMIRE PLANSA
DESENAT	<b>arh. C. CIOCAN</b>		<b>01/2019</b>	<b>PROPUNERE TRASEU AUTO ALTERNATIV</b>
				PLANSA NR. <b>U006</b>