


FATADA POSTERIOARA GENERALA PROPUSA CORP C1-C5

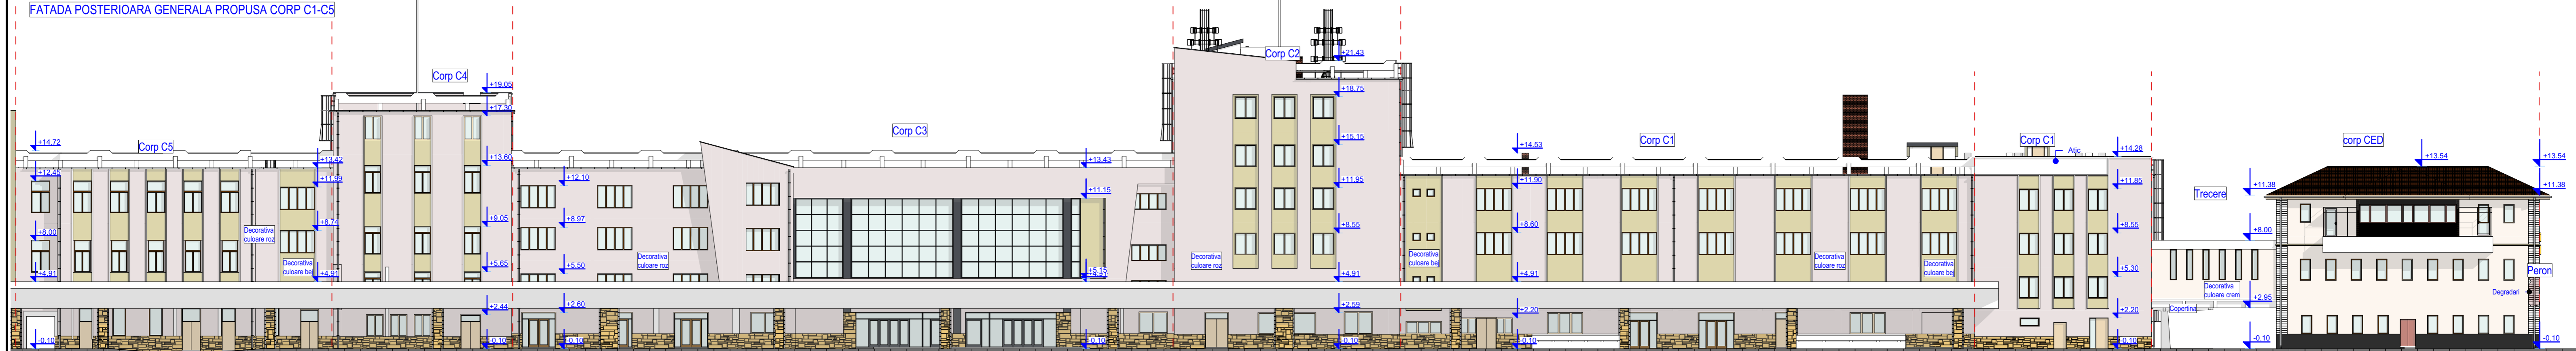

FATADA POSTERIOARA GENERALA EXISTENTA CORP C1-C5

FATADE POSTERIOARA AUTORIZATA

Expert				
Verificator	ing.			
VERIFICATOR / EXPERT	NUME	SEMNTATURA	CERINTA	REFERAT/ EXPERTIZA NR./ DATA
SC LONGHERSIN S.R.L. Timisoara, str. Timis nr.14, ap 6, CUI RO7008680				Beneficiar: C.N.C.F. C.F.R. S.A. SUCURSALA REGIONALA DE CAI FERATE TIMISOARA Pr. nr. 106 / 2021 Amplasament: Loc. Timisoara, Jud. Timis, GARA DE NORD conform CF. 436446,
SPECIFICATIE	NUME	SEMNTATURA	Scara: 1:200	Titlul proiectului: Reabilitare fatade, reparatii platforme, iluminat, acces intrari in cladirea de calatori statia C.F. Timisoara Nord si reparatii acces peron linia 1 si la tunel de acces pietonal
SEF PROIECT	ing. Horga Constantin			Faza: DTAC+PT +DDE
PROIECTAT	arh. Tivadar Sorin		Data: 01/04/2021	Titlul plansei: FATADA POSTERIOARA GENERALA EXISTENTA SI PROPUSA CORP C1-C5
DESENAT	arh. Tivadar Sorin			A.74