


FATADA PRINCIPALA GENERALA PROPUSA CORP C1-C5

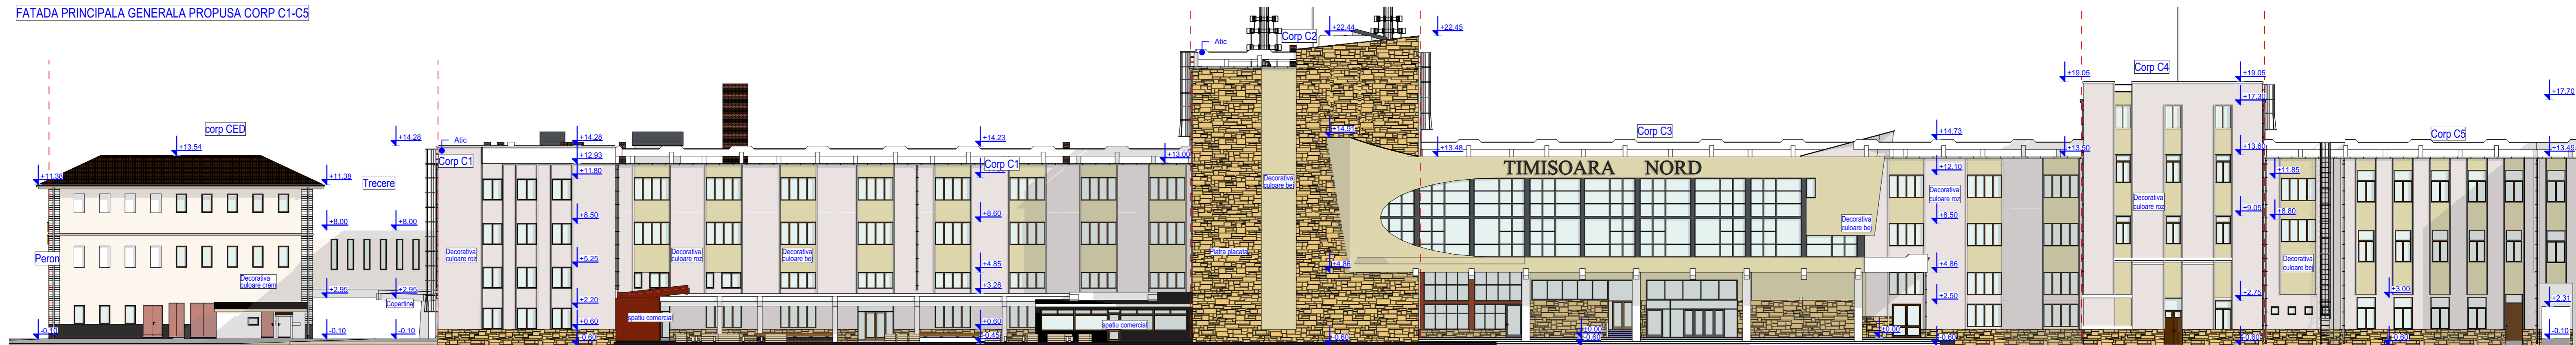

FATADA PRINCIPALA GENERALA EXISTENTA CORP C1-C5

FATADE PRINCIPALA AUTORIZATA

Expert					
Verificator	ing.				
VERIFICATOR / EXPERT	NUME	SEMNTURA	CERINTA	REFERAT/ EXPERTIZA NR./ DATA	
SC LONGHERSIN S.R.L. Timisoara, str. Timis nr.14, ap 6, CUI RO7008680				Beneficiar:	C.N.C.F. C.F.R. S.A. SUCURSALA REGIONALA DE CAI FERATE TIMISOARA
				Amplasament:	Loc. Timisoara, Jud. Timis, GARA DE NORD conform CF. 436446,
Pr. nr.	106 / 2021				
SPECIFICATIE	NUME	SEMNTURA	Scara:	Titlul proiectului:	
SEF PROIECT	ing. Horga Constantin		1:200	Reabilitare fatade, reparatii platforme, iluminat, acces intrari in cladirea de calatori statia C.F. Timisoara Nord si reparatii acces peron linia 1 si la tunel de acces pietonal	
PROIECTAT	arh. Tivadar Sorin		Data:	Titlul planseii:	
DESENAT	arh. Tivadar Sorin		01/04/2021	FATADA PRINCIPALA GENERALA EXISTENTA SI PROPUSA CORP C1-C5	
				Faza: DTAC+PT +DDE	
				A.73	