


TIPOLOGIE APARTAMENTE PROPUSE - VARIANTA 2
ETAJ RETRAS

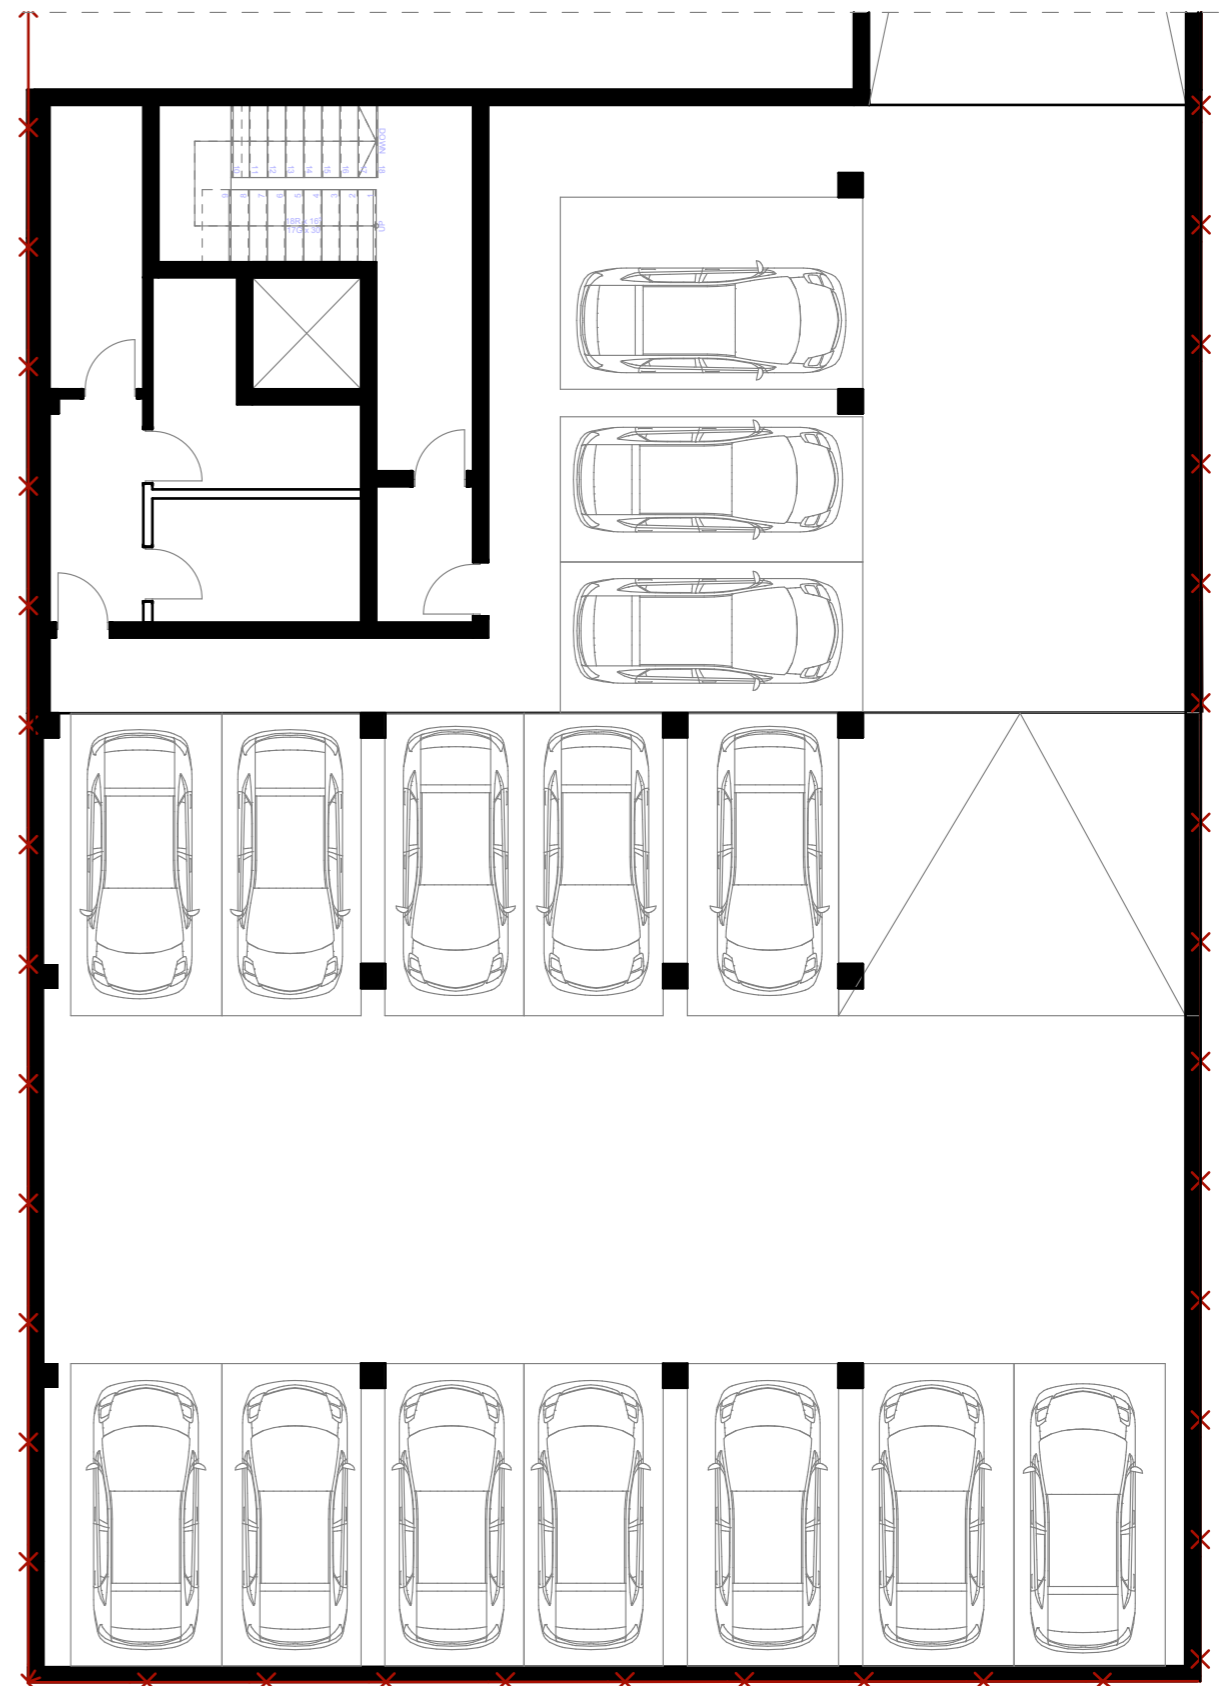

PLAN PARCARE PROPUȘĂ - VARIANTA 2

expert					
verificator					
verificator/ expert	nume	semnatura	cerinta	referat/expertiza nr./data	
S.C. ATELIER RGS S.R.L. tel. +40 722 896868 Timisoara, Bv. Regele Carol I, nr.10, ap. 9B			RGS atelier		beneficiar: SALAPA HARALAMBIE si SALAPA MAGDALENA
titlu proiect: PUZ - CONSTRUIRE IMOBIL LOCUINTE COLECTIVE S+P+2E+Er(M) CU FUNCTIUNI COMPLEMENTARE. CONSTRUIRE IMPREJMUIRE			amplasament: Timisoara, jud. Timis, Calea Buziasului, nr.128/A, CF 438557, nr.cad. 438557		pr. nr.: 238/2020
specificatie	nume	semnatura	scara:	titlu plansa:	
sef proiect:	arh. Suci Alideia		1:125	TIPOLOGII APARTAMENTE - VARIANTA 2	
proiectat:	arh. Ciprian Racasan		data:	TIPOLOGII APARTAMENTE - VARIANTA 2	
desenat:	arh. Oana Rupacici		06/2020	TIPOLOGII APARTAMENTE - VARIANTA 2	
					faza: PUZ
					plansa nr: U.08.5