



PLAN URBANISTIC ZONAL Faza - AVIZ DE OPORTUNITATE

Ansamblu locuinte colective si functiuni complementare in regim de inaltime P+2E+M

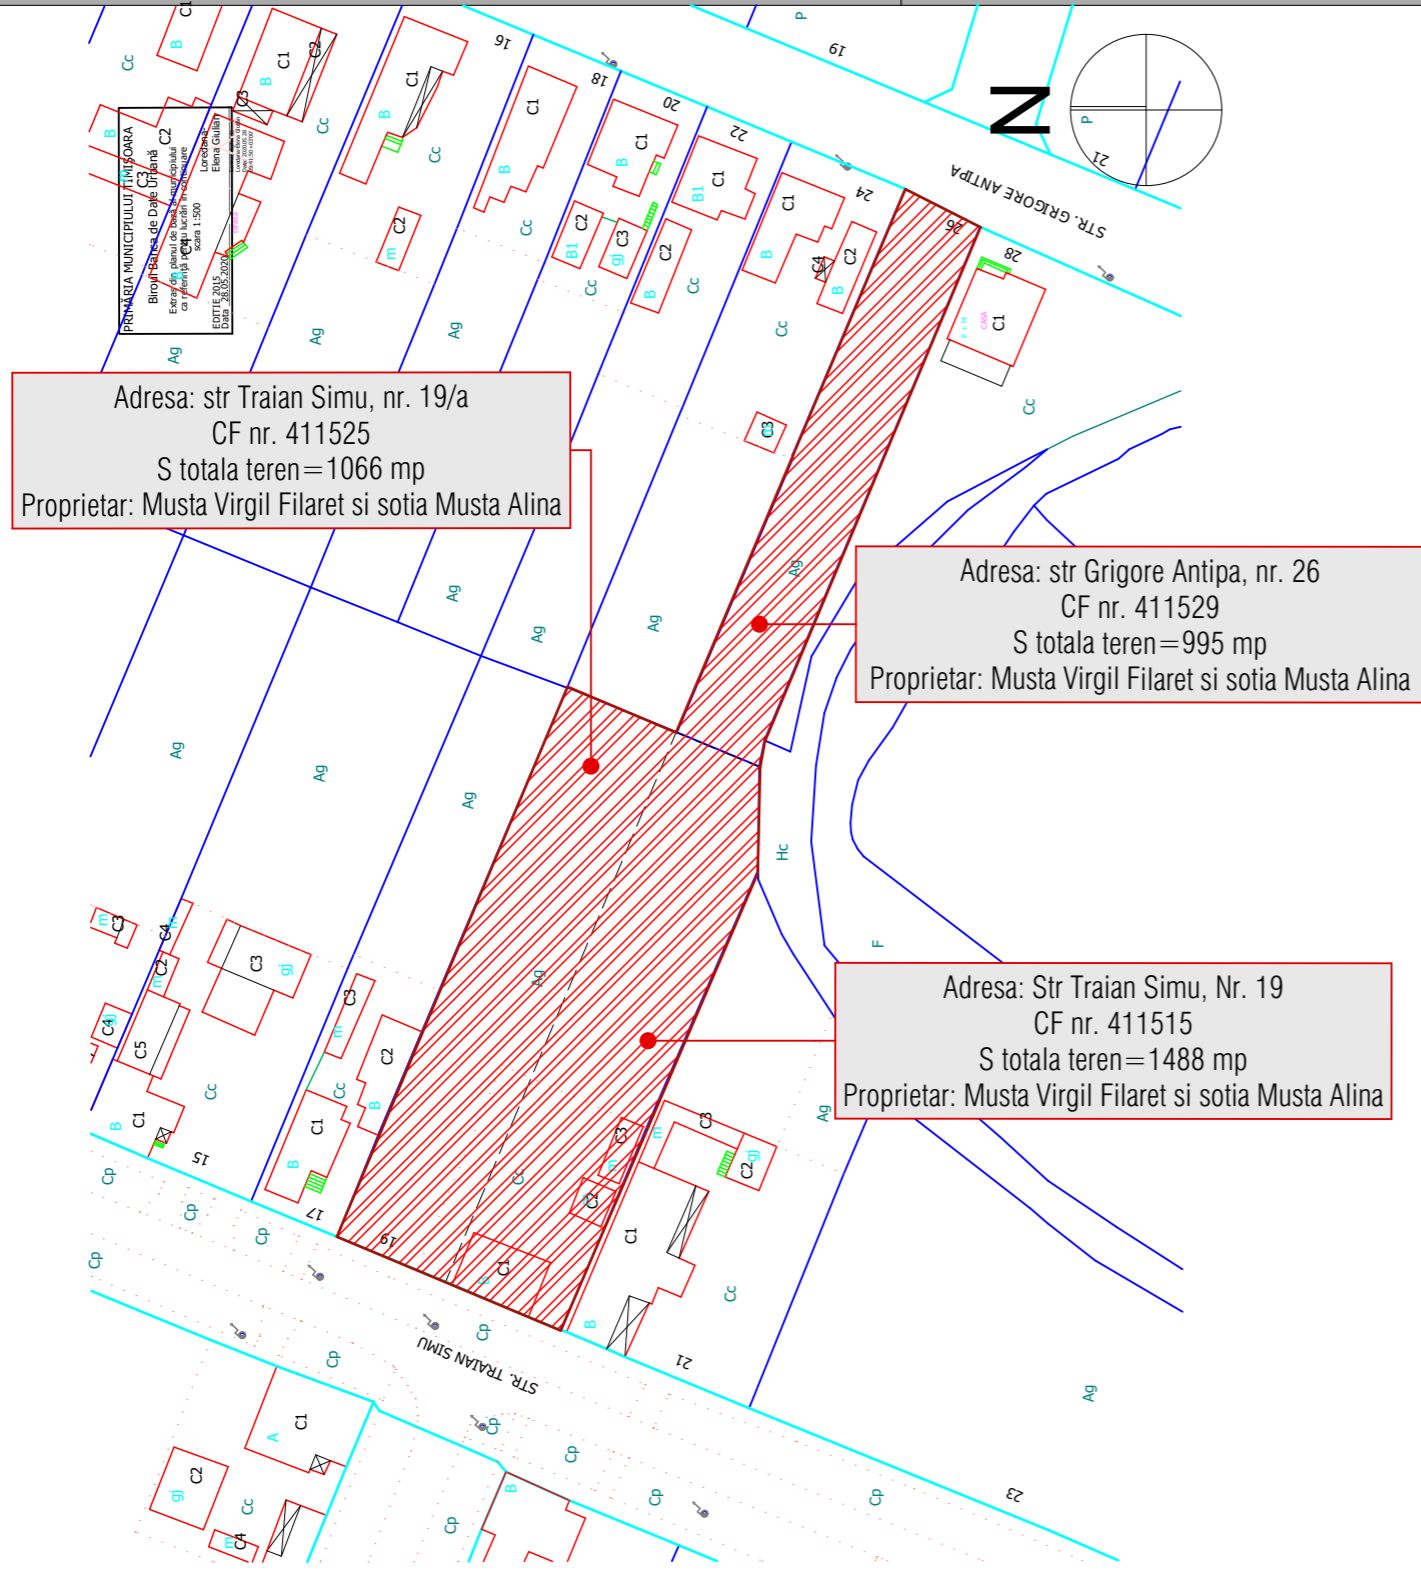

PLAN DE SITUATIE IN ZONA emis de PMT sc. 1:1000

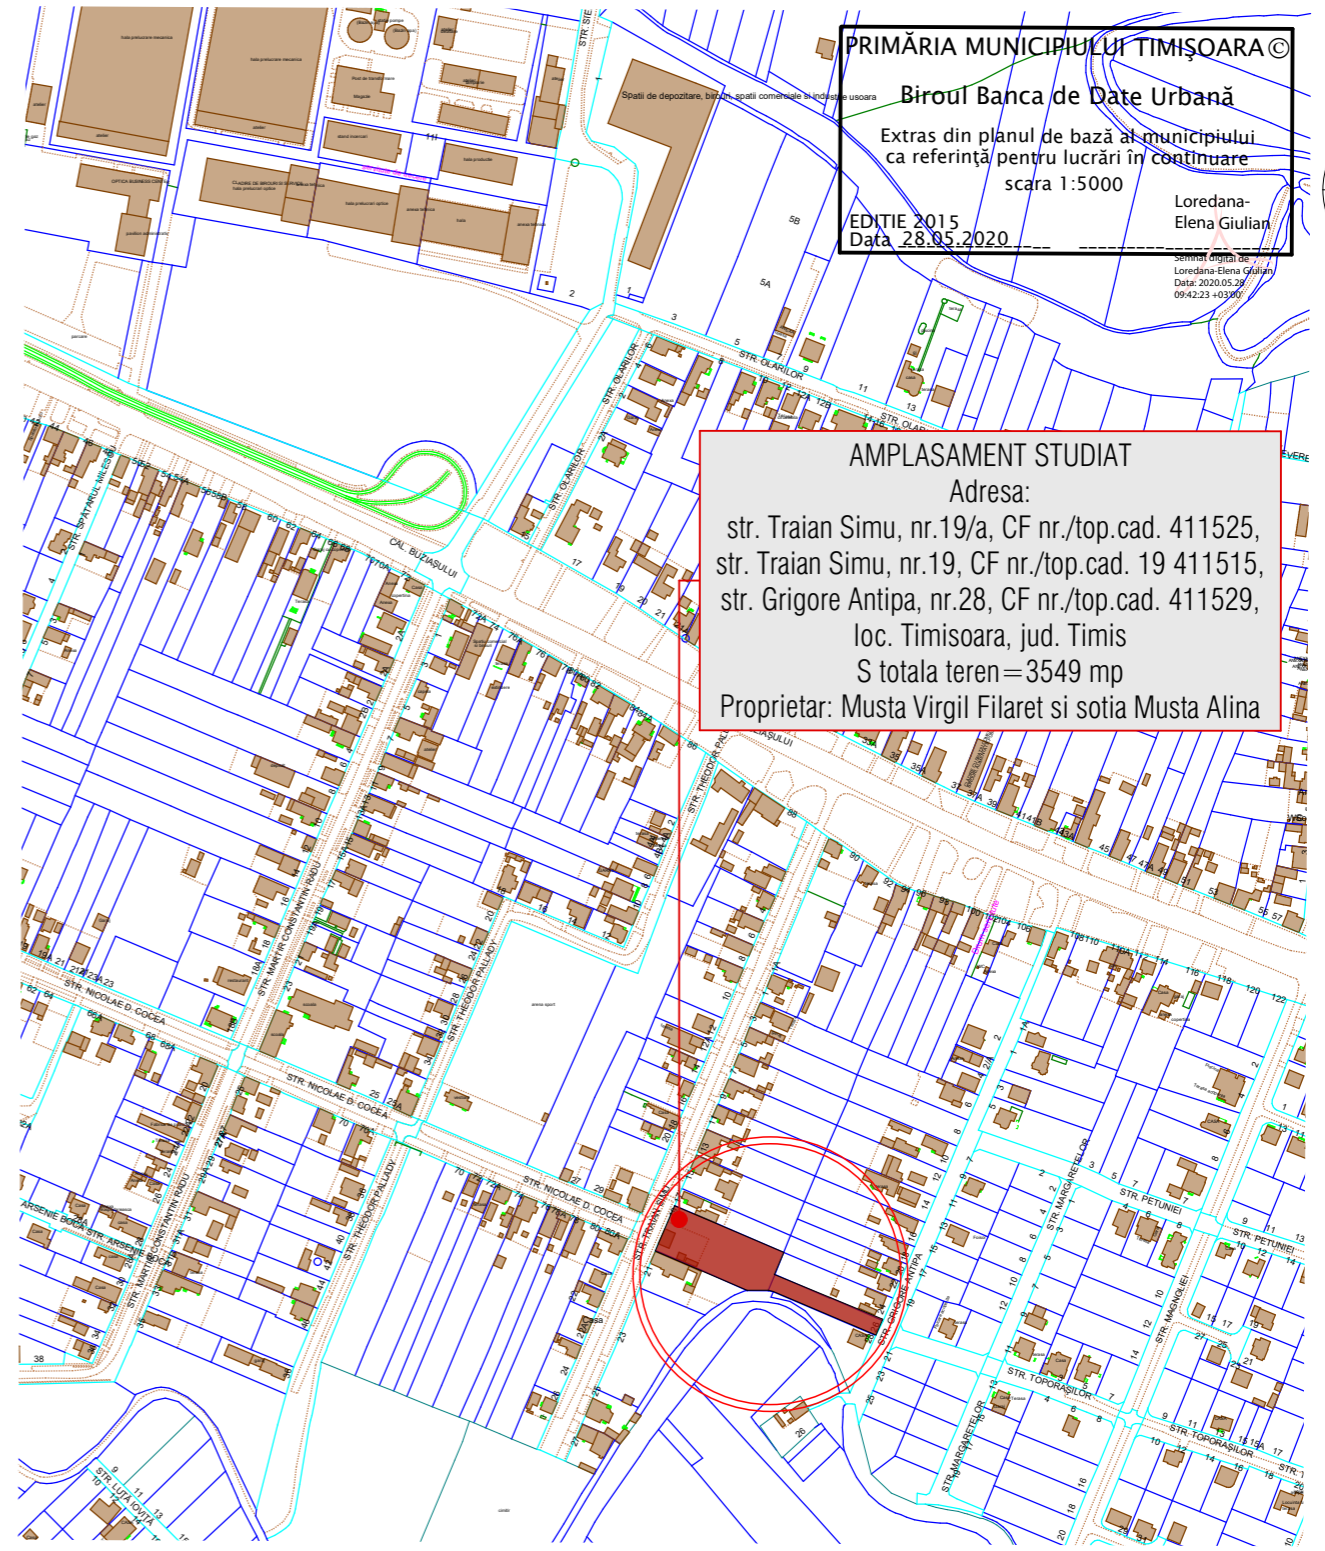

PLAN DE INCADRARE IN ZONA emis de PMT sc. 1:5000

Verificator - Nume		Semnatura		Cerinta	Referat / Expertiza Nr. Data	
s.c. ACTINGREEN s.r.l.					Beneficiar: Musta Virgil Filaret si sotia Musta Alina Pr.nr. 225/2019	
J35/2129/04.11.2009 Str. Cosminului nr. 7, Timișoara ,						
SPECIFICATIE	NUME	SEMNTATURA	Scara	Titlul proiectului: Ansamblu locuinte colective si functiuni complementare in regim de inaltime P+2E+M. Amplasament: str. Traian Simu, nr.19/a, CF nr./top.cad. 411525, str. Traian Simu, nr.19, CF nr./top.cad. 19 411515, str. Grigore Antipa, nr.28, CF nr./top.cad.411529, loc. Timisoara, jud. Timis Titlul planșei: PLAN DE INCADRARE IN ZONA Pl. Nr. U.01		
ȘEF PROIECT	Arh. R. Pascu		1:1000 1:5000			
PROIECTAT	Arh. R. Pascu		Data:			
DESENAT	Arh. R. Pascu		Dec.2021			