


FATADA PRINCIPALA GENERALA PROPUSA CORP C1-C5

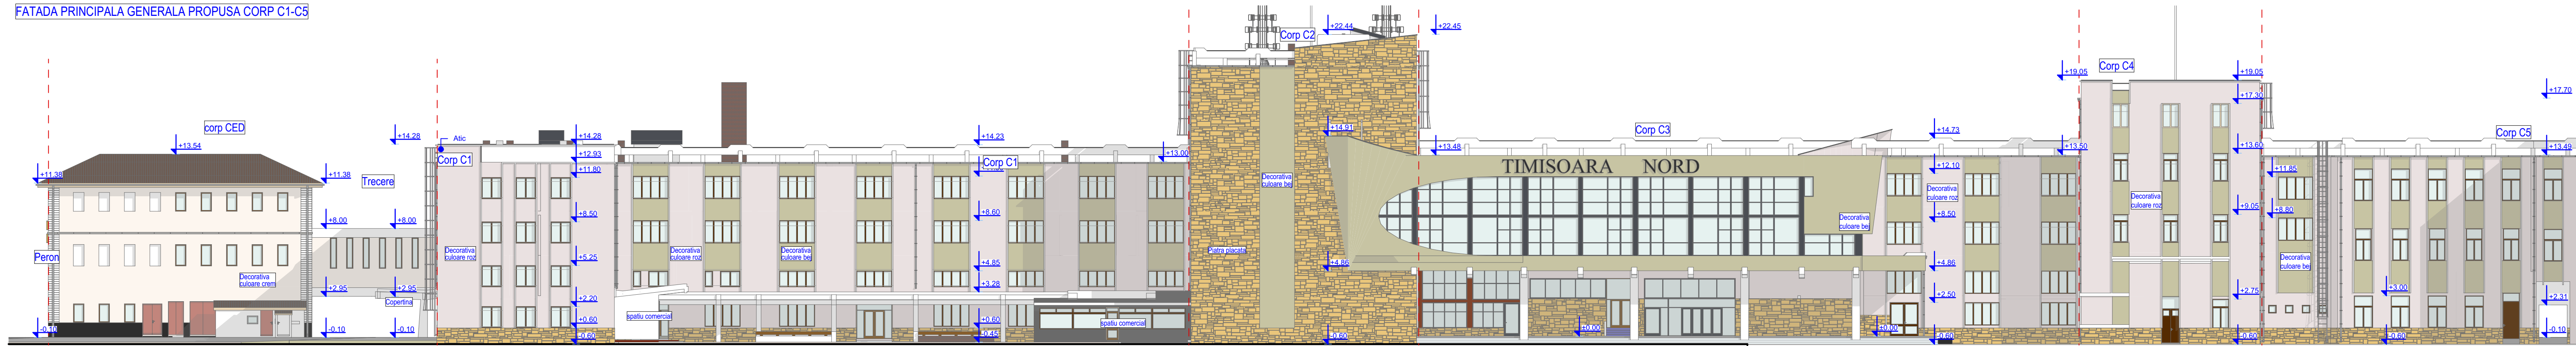

FATADA PRINCIPALA GENERALA EXISTENTA CORP C1-C5

Expert				
Verificator	ing.			
VERIFICATOR / EXPERT	NUME	SEMNTURA	CERINTA	REFERAT/ EXPERTIZA NR./ DATA
	SC LONGHERSIN S.R.L. Timisoara, str. Timis nr.14, ap 6, CUI RO7008680			Beneficiar: C.N.C.F. C.F.R. S.A. SUCURSA LA REGIONALA DE CAL FERATE TIMISOARA Pr. nr. 106 / 2021 Amplasament: Loc. Timisoara, Jud. Timis, GARA DE NORD conform CF. 436446,
SPECIFICATIE	NUME	SEMNTURA	Scara:	Titlul proiectului:
SEF PROIECT	ing. Horga Constantin		1:200	Reabilitare fatade, reparatii platforme, iluminat, acces intrari in cladirea de calatori statia C.F. Timisoara Nord si reparatii acces peron linia 1 si la tunel de acces pietonal
PROIECTAT	arh. Tivadar Sorin		01/04/2021	Faza: DTAC
DESENAT	arh. Tivadar Sorin			Titlul planseii: FATADA PRINCIPALA GENERALA EXISTENTA SI PROPUSA CORP C1-C5 A.67