




**propunere legatura intre str. CONSTRUCTORILOR si str. A. DEMETRIADE
PROFIL TRANSVERSAL PTT26**

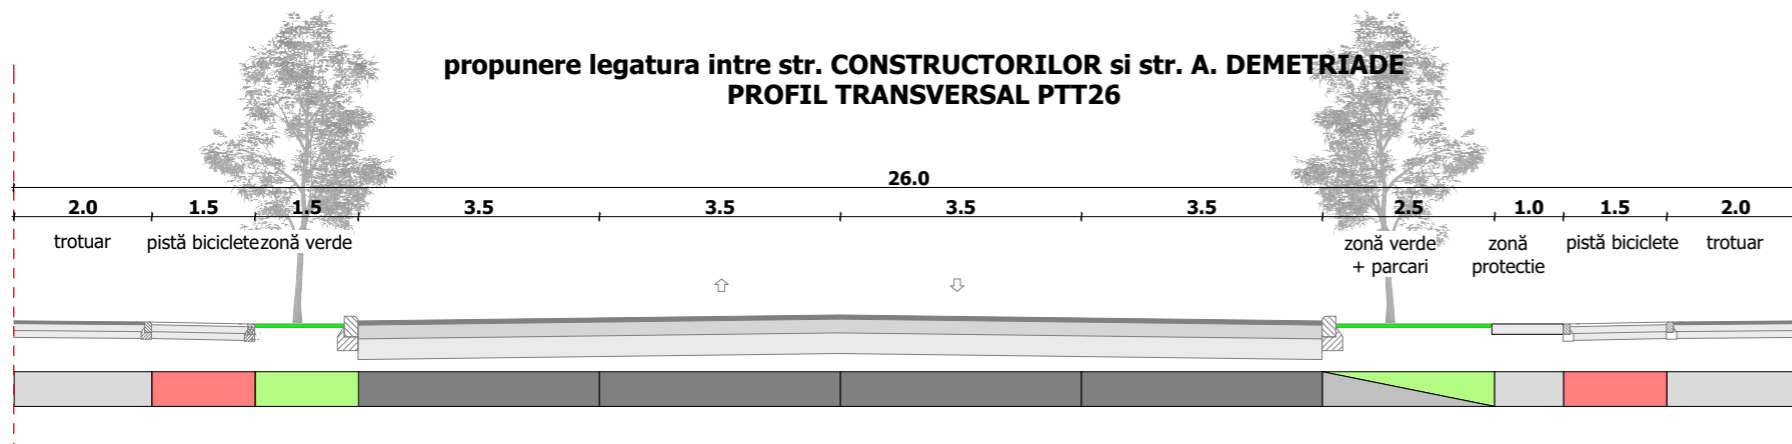



**Strada Martir Conciatu
PROFIL TRANSVERSAL - 12m**

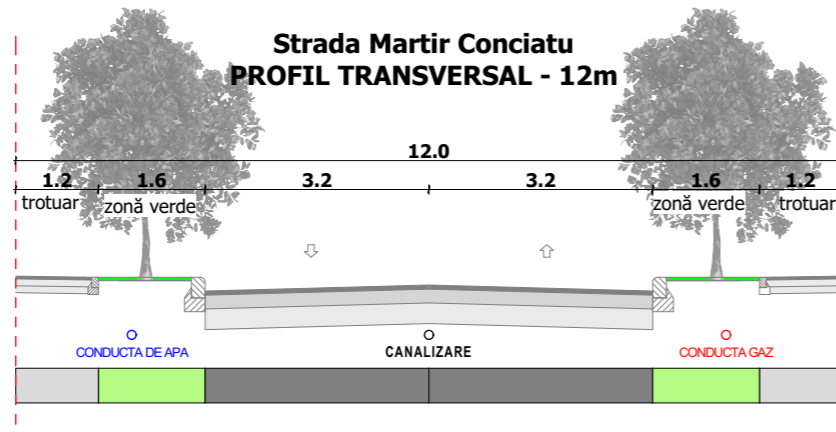

**Prelungire strada I.I. de la BRAD
PROFIL TRANSVERSAL PTT40 (12m)
Profil final, conform PUG in lucru**

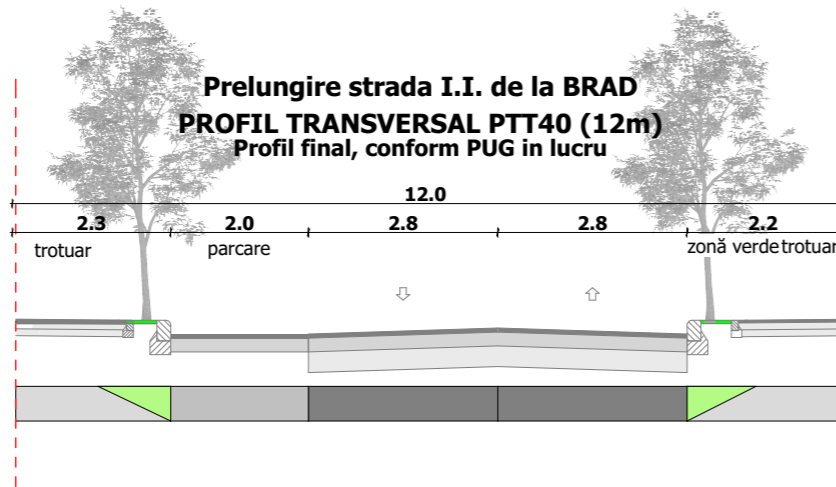

PROFIL TRANSVERSAL - IN INCINTA

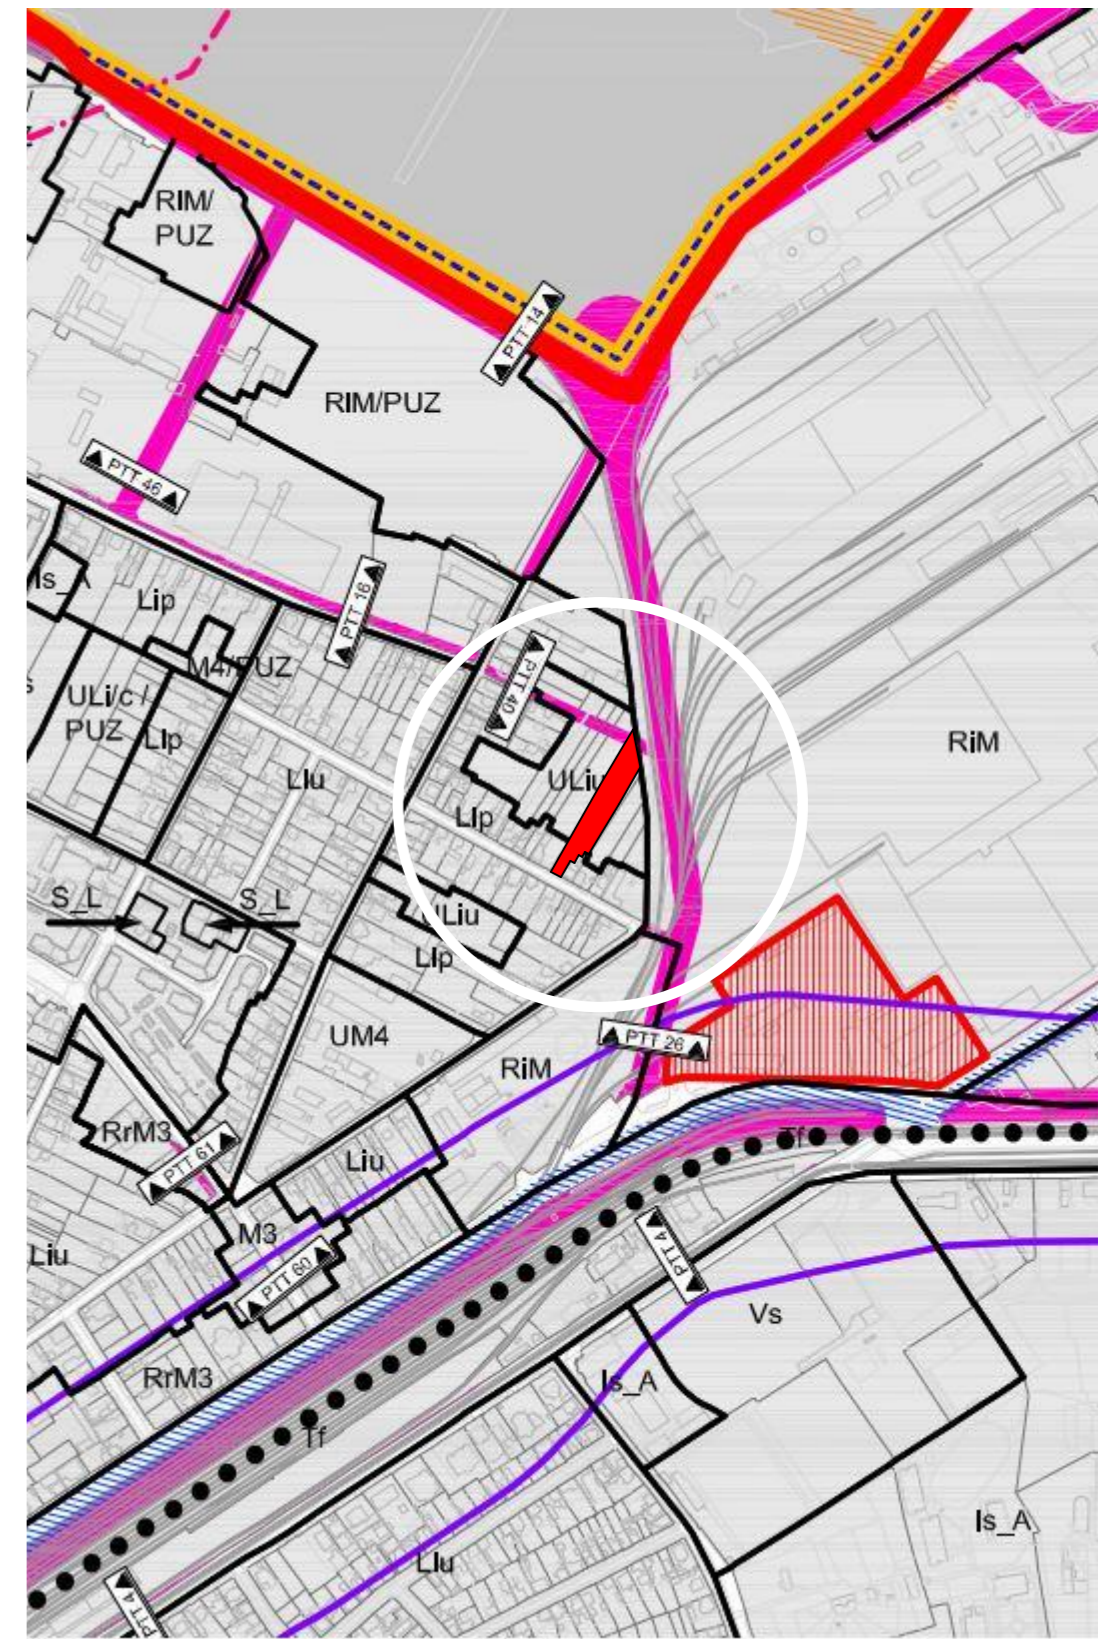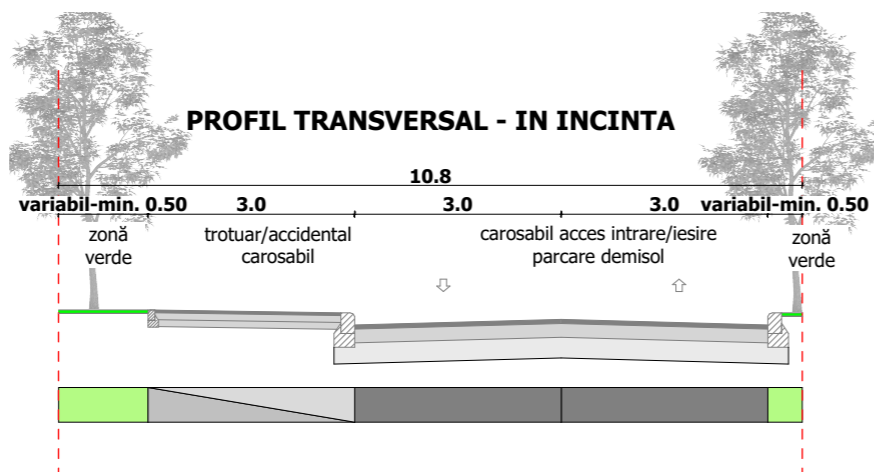

Specialist RUR:	arh. Georgeta Trimbitas	Denumire proiect:	Nr. pr.:
	Proiectant:	P.U.Z. "ZONĂ REZIDENȚIALĂ" Timișoara, Strada Martir Conciatu 1918, nr. 29, CF.: 402401 Beneficiar: BODNARESCU FLORIN	194/2022
	S.C. ARHITECT TRIMBITAȘ S.R.L. Timișoara, tel. +4-0744698012 tel./fax: +4 (0256) 432212		Faza:
Sef proiect:	arh. Georgeta Trimbitas	Scara:	Denumire planșă:
Proiectat:	arh. Tiron Andrei		Profile stradale
Desenat:	arh. Tiron Andrei		
Verificat:	arh. Alina Narita	Data: 21/06/2022	Nr. pl.: U8