


CF nr. 415774
Bivolaru Gringo si
Cirpaci Lenuta
Stere = 774,00 mp
Sc = 223,00mp
Sdc = 679,00 mp


POT = 29%
CUT = 0,88

PLAN DE INCADRARE IN ZONA

VERIFICATOR	NUME	CERINTA	REFERAT/EXPERTIZA/DATE
TECTONICS House S.R.L www.tectonics.ro E-mail: art@tectonics.ro RO-300576 Timisoara, Bd. Eroilor de la Tisa nr.10-12, sc.A, ap.1 Tel. Fax : +40(0)256 201491, 0721 850247, 0728 267216 CUI 15404473, J35/1011/2003		arhitectura design urbanism	MODIFICARI INTERIOARE SI EXTERIOARE LA CONSTRUCTIE AUTORIZATA CU A.C. 590/2019-INTRARE IN LEGALITATE BIVOLARU GRINGO SI CIRPACI LENUTA AMPLASAMENT: Loc. Timisoara, str. Virgil Madgearu, nr.10, Jud. Timis PLANSA: PLAN DE SITUATIE, PLAN DE INCADRARE IN ZONA
SEF PROIECT	arh. Marius NICORICI-CALANCE	SCARA 1:200, 1:5000	NR. PROIECT 473/2021
VERIFICAT	arh. Carmen NICORICI-CALANCE	DATA 12/2021	FAZA DTAC
PROIECTAT	arh. Marius NICORICI-CALANCE		NR. PLANSA A01
DESENAT	arh. Marius NICORICI-CALANCE		

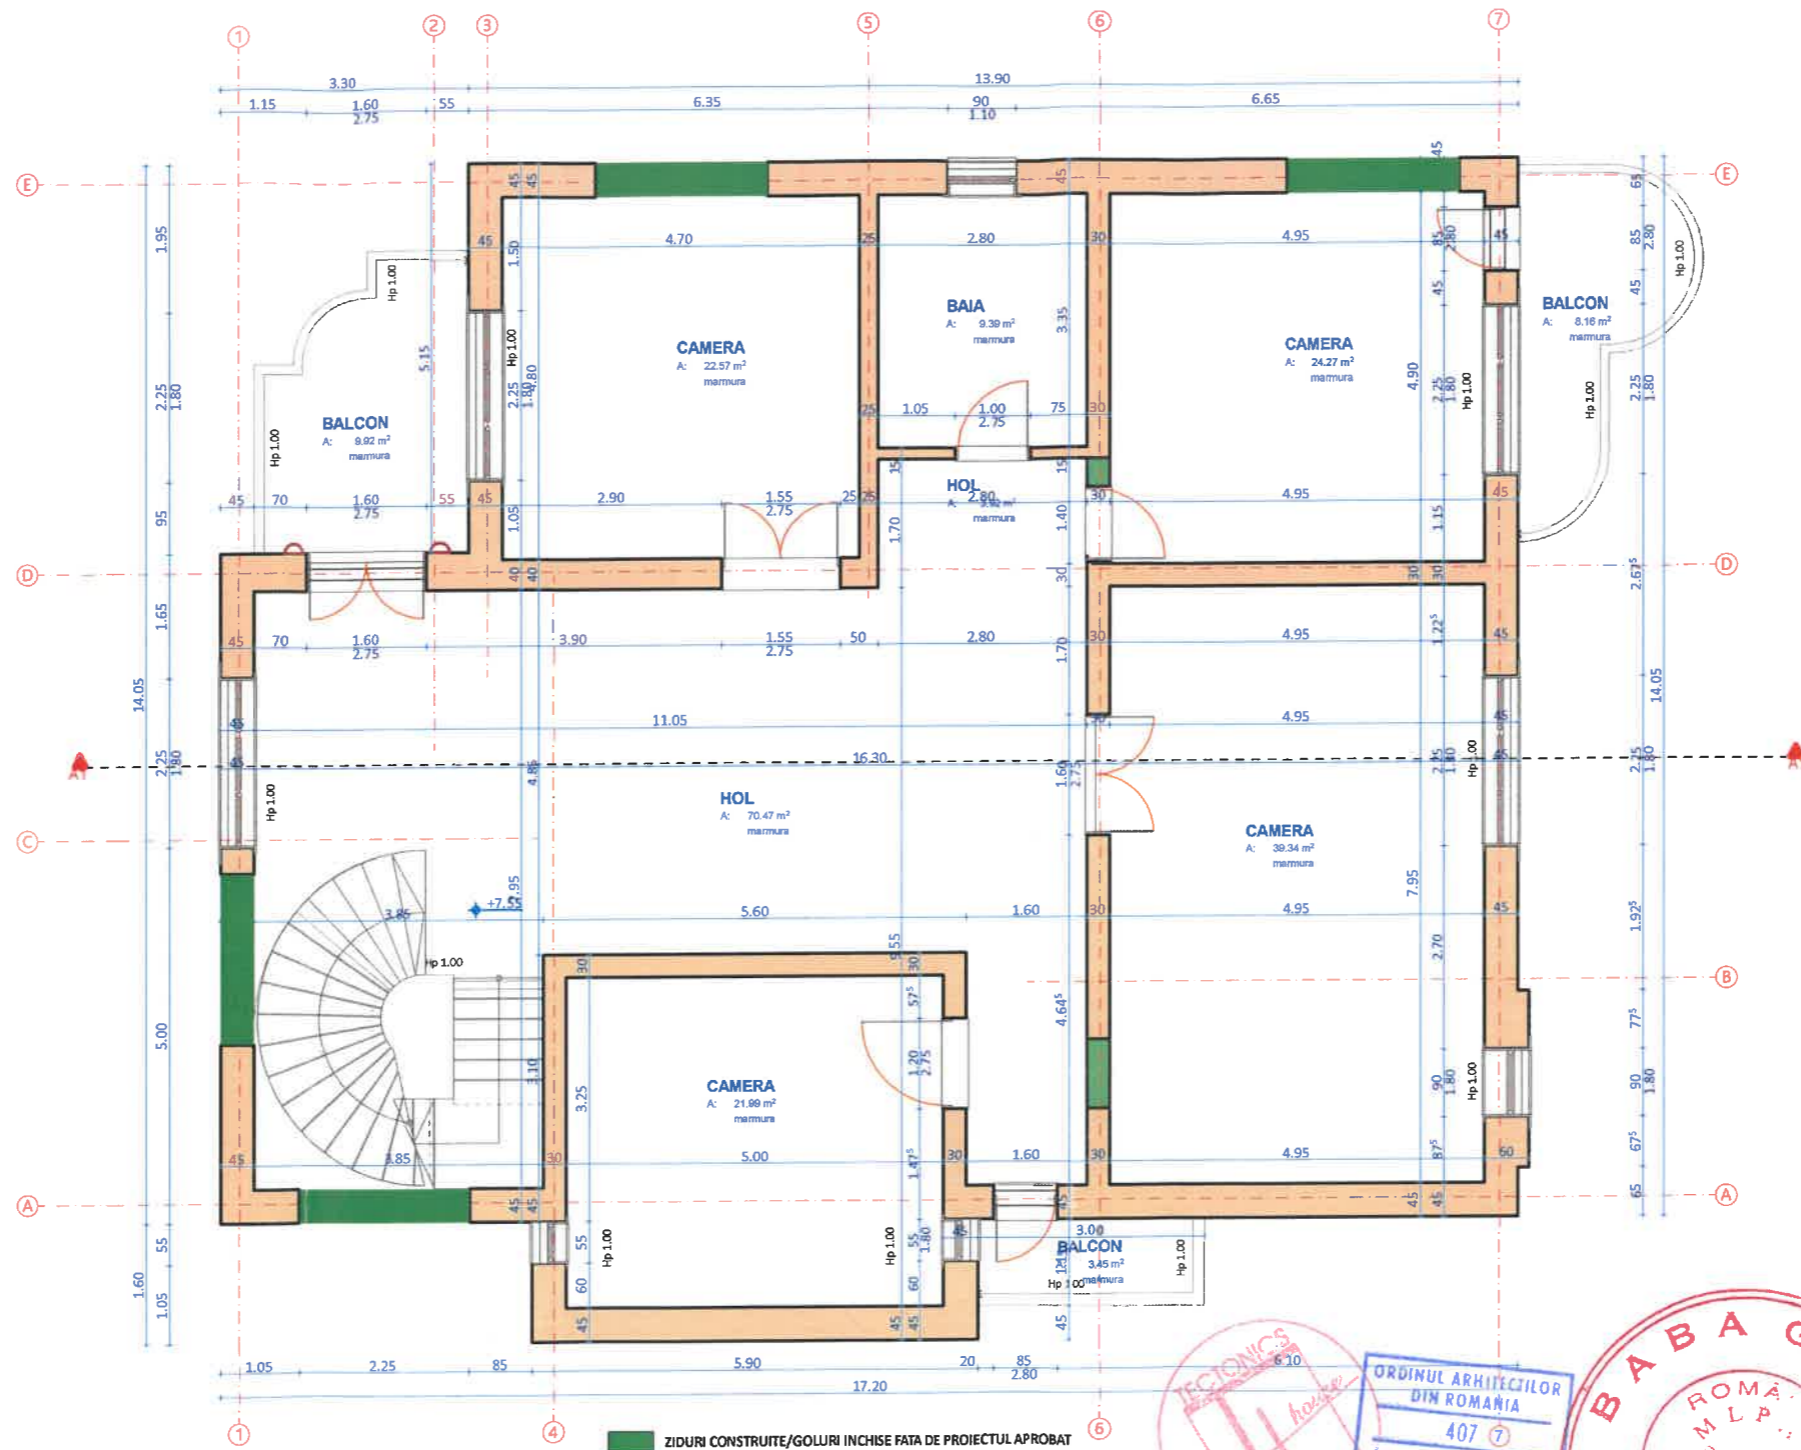

VERIFICATOR	NUME	SEMNTURA	CERINTA	REFERAT/EXPERTIZA/DATE	
TECTONICS House S.R.L www.tectonics.ro E-mail: art@tectonics.ro RO-300576 Timisoara, Bd. Eroilor de la Tisa nr.10-12, sc.A, ap.1 Tel. Fax : +40(0)256 201491, 0721 850247, 0728 267216 CUI 15404473, J35/1011/2003		arhitectura design urbanism	PROIECT: MODIFICARI INTERIOARE SI EXTERIOARE LA CONSTRUCTIE AUTORIZATA CU A.C. 580/2019-INTRARE IN LEGALITATE	NR. PROIECT 473/2021	
SEF PROIECT	arh. Marius NICORICI-CALANCE		SCARA 1:100	AMPLASAMENT: Loc. Timisoara, str. Virgil Madgearu, nr.10, Jud. Timis	FAZA DTAC
VERIFICAT	arh. Carmen NICORICI-CALANCE		DATA 12/2021	PLANSA: PLAN ETAJ 2 RELEVU	NR.PLANSA A04
PROIECTAT	arh. Marius NICORICI-CALANCE				
DESENAT	arh. Marius NICORICI CALANCE				

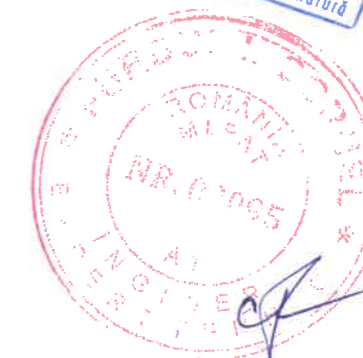

VERIFICATOR	NUME	SEMNATURA	CERINTA	REFERAT/EXPERTIZA/DATE	
TECTONICS House S.R.L arhitectura design urbanism <small>www.tectonics.ro E-mail: art@tectonics.ro RO-300576 Timisoara, Bd. Eroilor de la Tisa nr.10-12, sc.A, ap.1 Tel. Fax: +40(0)256 201491, 0721 850247, 0728 267216 CUI 15404473, J35/1011/2009</small>			PROIECT:	MODIFICARI INTERIOARE SI EXTERIOARE LA CONSTRUCTIE AUTORIZATA CU A.C. 590/2019-INTRARE IN LEGALITATE	NR. PROIECT
			BENEFICIAR:	BIVOLARU GRINGO si CIRPACI LENUTA	473/2021
SEF PROIECT	arh. Marius NICORICI-CALANCE		SCARA	AMPLASAMENT: Loc. Timisoara, str. Virgil Madgearu, nr.10, Jud. Timis	FAZA
VERIFICAT	arh. Carmen NICORICI-CALANCE		1:100		DTAC
PROIECTAT	arh. Marius NICORICI-CALANCE		DATA	PLANSA:	NR.PLANSA
DESENAT	arh. Marius NICORICI CALANCE		12/2021	SECTIUNE LONGITUDINALA	A06



FATADA PRINCIPALA SUD


Legenda:

1. PLACAJ SOCLU CALCAR DE VISTEA NCS:1607-Y41R
2. PLACAJ PERETE CALCAR DE VISTEA PROFILAT/NUT MARE NCS:0606-Y41R
3. PLACAJ PROFIL INTERMEDIAR CALCAR DE VISTEA PROFILAT/NUT MARE NCS:1607-Y41R
4. PLACAJ PERETE CALCAR DE VISTEA FARA PROFIL/NUT MIC NCS:0606-Y41R
5. TINICHIGERIE CUPRU
6. INVELITOARE TIGLA MARO PROFILATA
7. TAMPLARIE LEMN NATUR CU GEAM TERMOPAN
8. ANCADRAMENT FEREASTRA CALCAR DE VISTEA PROFILAT NCS:1607-Y41R
9. PARAPET BALUSTRI CALCAR DE VISTEA PROFILAT NCS:1607-Y41R
10. PLACARE CU CARAMIDA APARENTA

NCS: 0606-Y41R

NCS: 1607-Y41R

NOTA: TOATE ELEMENTELE DE PLACARE VOR FI FIXATE DE FATADA CHIMIC SI MECANIC

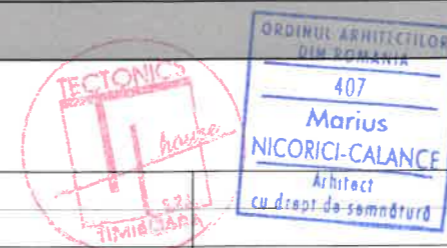

VERIFICATOR	NUME	SEMNTURA	CERINTA	REFERAT/EXPERTIZA/DATE	
TECTONICS House S.R.L. arhitectura design urbanism <small>www.tectonics.ro E-mail: art@tectonics.ro RO-300576 Timisoara, Bd. Eroilor de la Tlea nr.10-12, sc.A, ap.1 Tel. Fax : +40(0)256 201491, 0721 850247, 0728 267216 CUI 15404478, J35/1011/2003</small>			PROIECT:	MODIFICARI INTERIOARE SI EXTERIOARE LA CONSTRUCTIE AUTORIZATA CU A.C. 590/2019-INTRARE IN LEGALITATE	NR. PROIECT
			BENEFICIAR:	BIVOLARU GRINGO si CIRPACI LENUA	473/2021
SEF PROIECT	arh. Marius NICORICI-CALANCE		SCARA	AMPLASAMENT: Loc. Timisoara, str. Virgil Madgearu, nr.10, Jud. Timis	FAZA
VERIFICAT	arh. Carmen NICORICI-CALANCE		1:100		DTAC
PROIECTAT	arh. Marius NICORICI-CALANCE		DATA	PLANSA: FATADA PRINCIPALA SUD	NR. PLANSA
DESENAT	arh. Marius NICORICI CALANCE		12/2021		A07



FATADA EST



Legenda:


1. PLACAJ SOCLU CALCAR DE VISTEA NCS:1607-Y41R
2. PLACAJ PERETE CALCAR DE VISTEA PROFILAT/NUT MARE NCS:0606-Y41R
3. PLACAJ PROFIL INTERMEDIAR CALCAR DE VISTEA PROFILAT/NUT MARE NCS:1607-Y41R
4. PLACAJ PERETE CALCAR DE VISTEA FARA PROFIL/NUT MIC NCS:0606-Y41R
5. TINICHIGERIE CUPRU
6. INVELITOARE TIGLA MARO PROFILATA
7. TAMPLARIE LEMN NATUR CU GEAM TERMOPAN
8. ANCADRAMENT FEREAȘTRA CALCAR DE VISTEA PROFILAT NCS:1607-Y41R
9. PARAPET BALUSTRI CALCAR DE VISTEA PROFILAT NCS:1607-Y41R
10. PLACARE CU CARAMIDA APARENTA

NCS: 0606-Y41R

NCS: 1607-Y41R

NOTA: TOATE ELEMENTELE DE PLACARE VOR FI FIXATE DE FATADA CHIMIC SI MECANIC

VERIFICATOR	NUME	SEMNTURA	CERINTA	REFERAT/EXPERTIZA/DATE	
TECTONICS House S.R.L <small>arhitectura design urbanism</small> <small>www.tectonics.ro E-mail: art@tectonics.ro</small> <small>RO-300576 Timisoara, Bd. Eroilor de la Tisa nr.10-12, sc.A, ap.1</small> <small>Tel. Fax : +40(0)256 201491, 0721 850247, 0728 267216</small> <small>CUI 15404473, J35/1011/2003</small>				PROIECT: MODIFICARI INTERIOARE SI EXTERIOARE LA CONSTRUCTIE AUTORIZATA CU A.C. 590/2019-INTRARE IN LEGALITATE BENEFICIAR: BIVOLARU GRINGO si CIRPACI LENUTA	NR. PROIECT 473/2021
SEF PROIECT	arh. Marius NICORICI-CALANCE		SCARA 1:100	AMPLASAMENT: Loc. Timisoara, str. Virgil Madgearu, nr.10, Jud. Timis	FAZA DTAC
VERIFICAT	arh. Carmen NICORICI-CALANCE				
PROIECTAT	arh. Marius NICORICI-CALANCE		DATA 12/2021	PLANSA: FATADA EST	NR.PLANSA A08
DESENAT	arh. Marius NICORICI CALANCE				

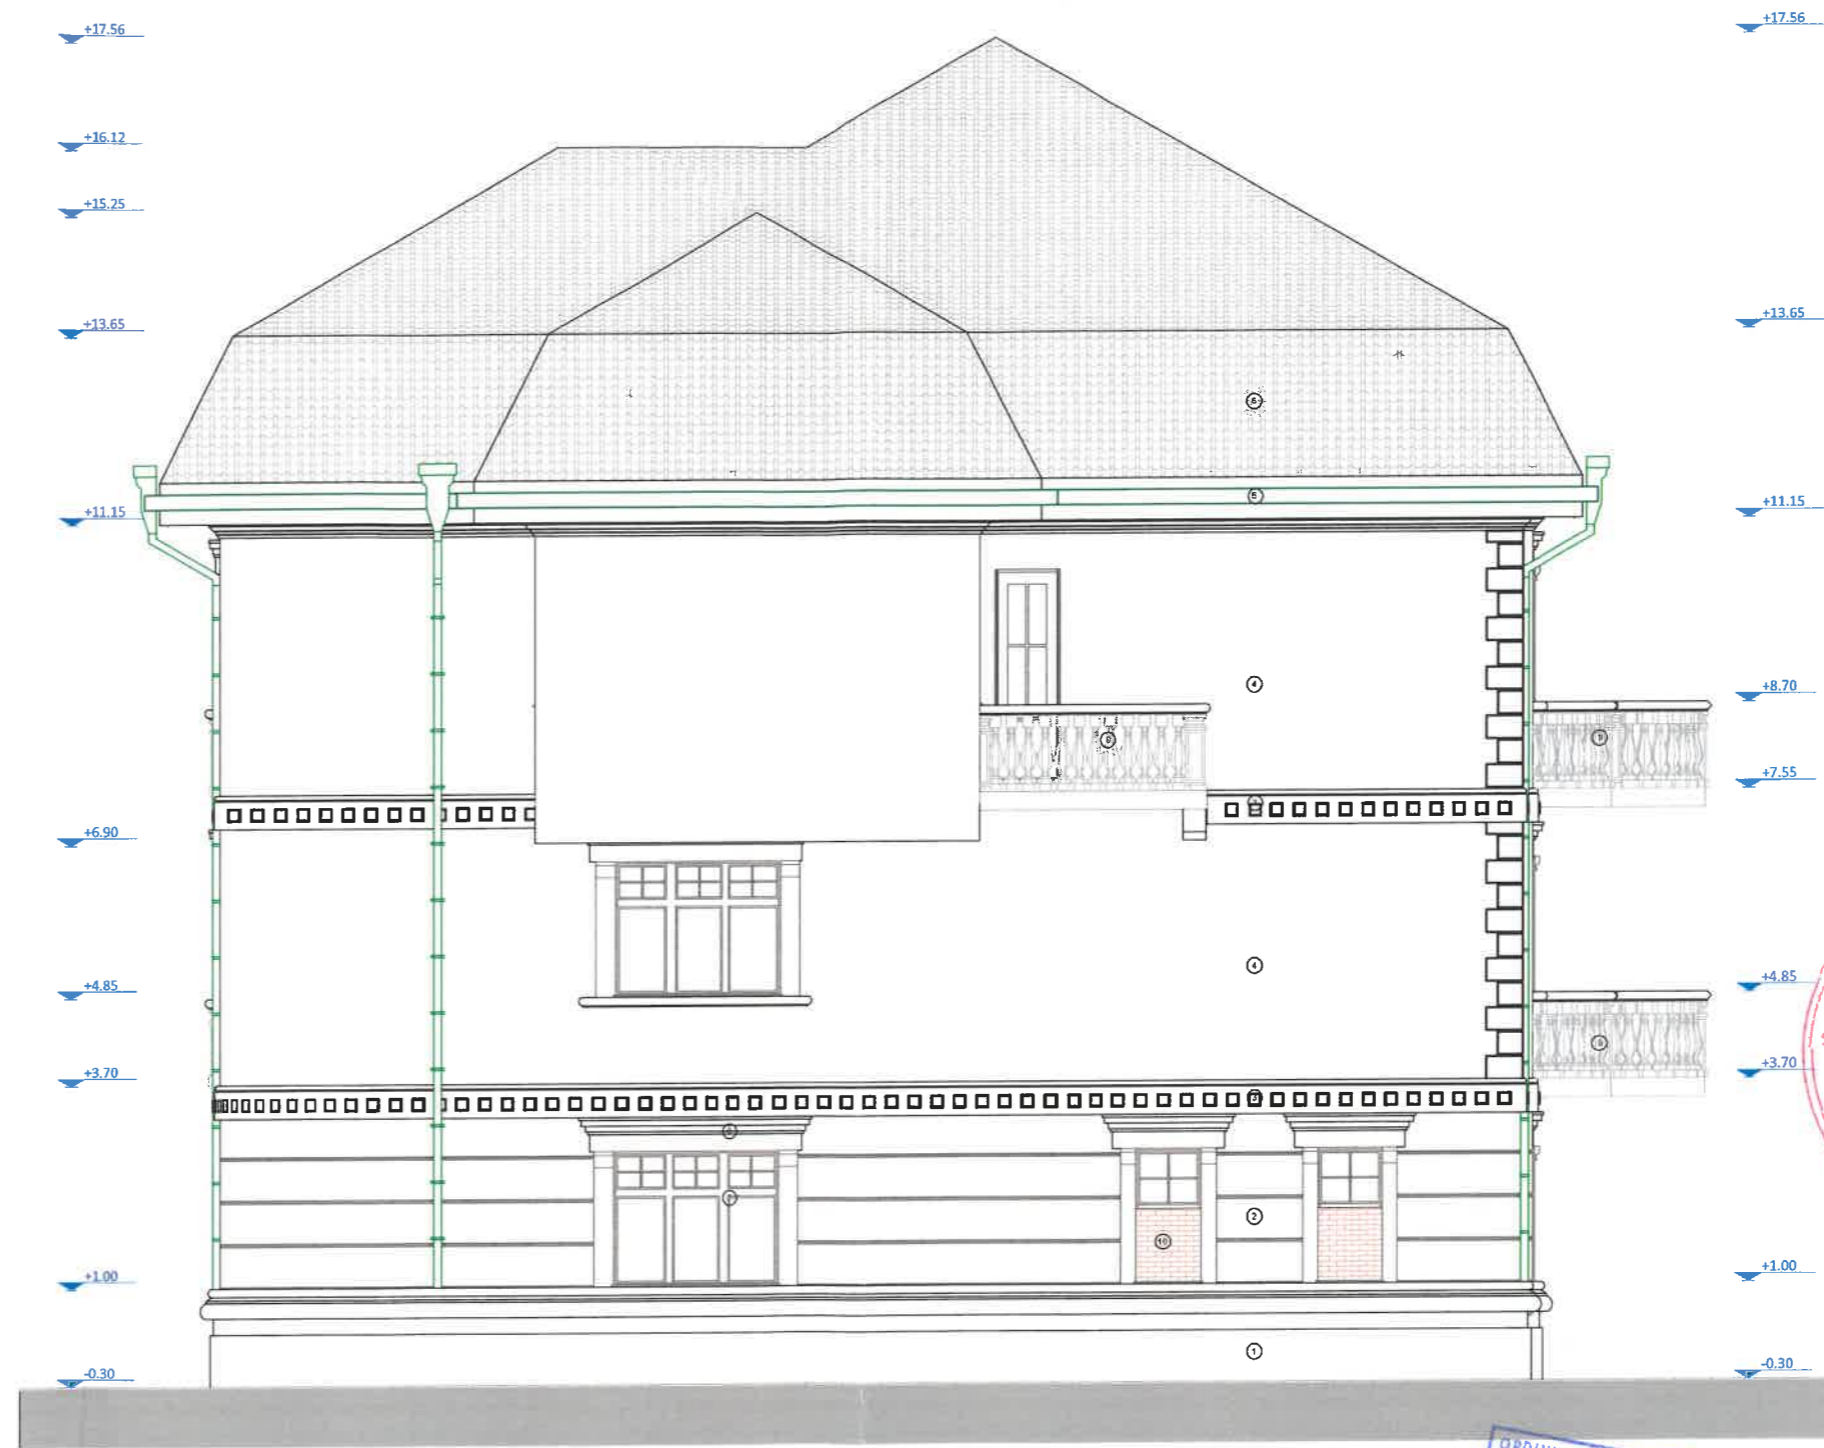

FATADA VEST

Legenda:

1. PLACAJ SOCLU CALCAR DE VISTEA NCS:1607-Y41R
2. PLACAJ PERETE CALCAR DE VISTEA PROFILAT/NUT MARE NCS:0606-Y41R
3. PLACAJ PROFIL INTERMEDIAR CALCAR DE VISTEA PROFILAT/NUT MARE NCS:1607-Y41R
4. PLACAJ PERETE CALCAR DE VISTEA FARA PROFIL/NUT MIC NCS:0606-Y41R
5. TINICHIGERIE CUPRU
6. INVELITOARE TIGLA MARO PROFILATA
7. TAMPLARIE LEMN NATUR CU GEAM TERMOPAN
8. ANCADRAMENT FEREAȘTRA CALCAR DE VISTEA PROFILAT NCS:1607-Y41R
9. PARAPET BALUSTRI CALCAR DE VISTEA PROFILAT NCS:1607-Y41R
10. PLACARE CU CARAMIDA APARENTA


NCS: 0606-Y41R

NCS: 1607-Y41R

NOTA: TOATE ELEMENTELE DE PLACARE VOR FI FIXATE DE FATADA CHIMIC SI MECANIC



VERIFICATOR	NUME	SEMNATURA	CERINTA	REFERAT/EXPERTIZA/DATE	
TECTONICS House S.R.L <small>arhitectura design urbanism</small> <small>www.tectonics.ro E-mail: art@tectonics.ro</small> <small>RO-300576 Timisoara, Bd. Eroilor de la Tisa nr.10-12, sc.A, ap.1</small> <small>Tel. Fax : +40(0)256 201491, 0721 850247, 0728 267216</small> <small>CUI 15404478, J35/1011/2003</small>			PROIECT:	MODIFICARI INTERIOARE SI EXTERIOARE LA CONSTRUCTIE AUTORIZATA CU A.C. 590/2019-INTRARE IN LEGALITATE	NR. PROIECT
			BENEFICIAR:	BIVOLARU GRINGO SI CIRPACI LENUTA	473/2021
SEF PROIECT	arh. Marius NICORICI-CALANCE		SCARA	AMPLASAMENT: Loc. Timisoara, str. Virgil Madgearu, nr.10, Jud. Timis	FAZA
VERIFICAT	arh. Carmen NICORICI-CALANCE		1:100		DTAC
PROIECTAT	arh. Marius NICORICI-CALANCE		DATA	PLANSA:	NR.PLANSA
DESENAT	arh. Marius NICORICI-CALANCE		12/2021	FATADA VEST	A09

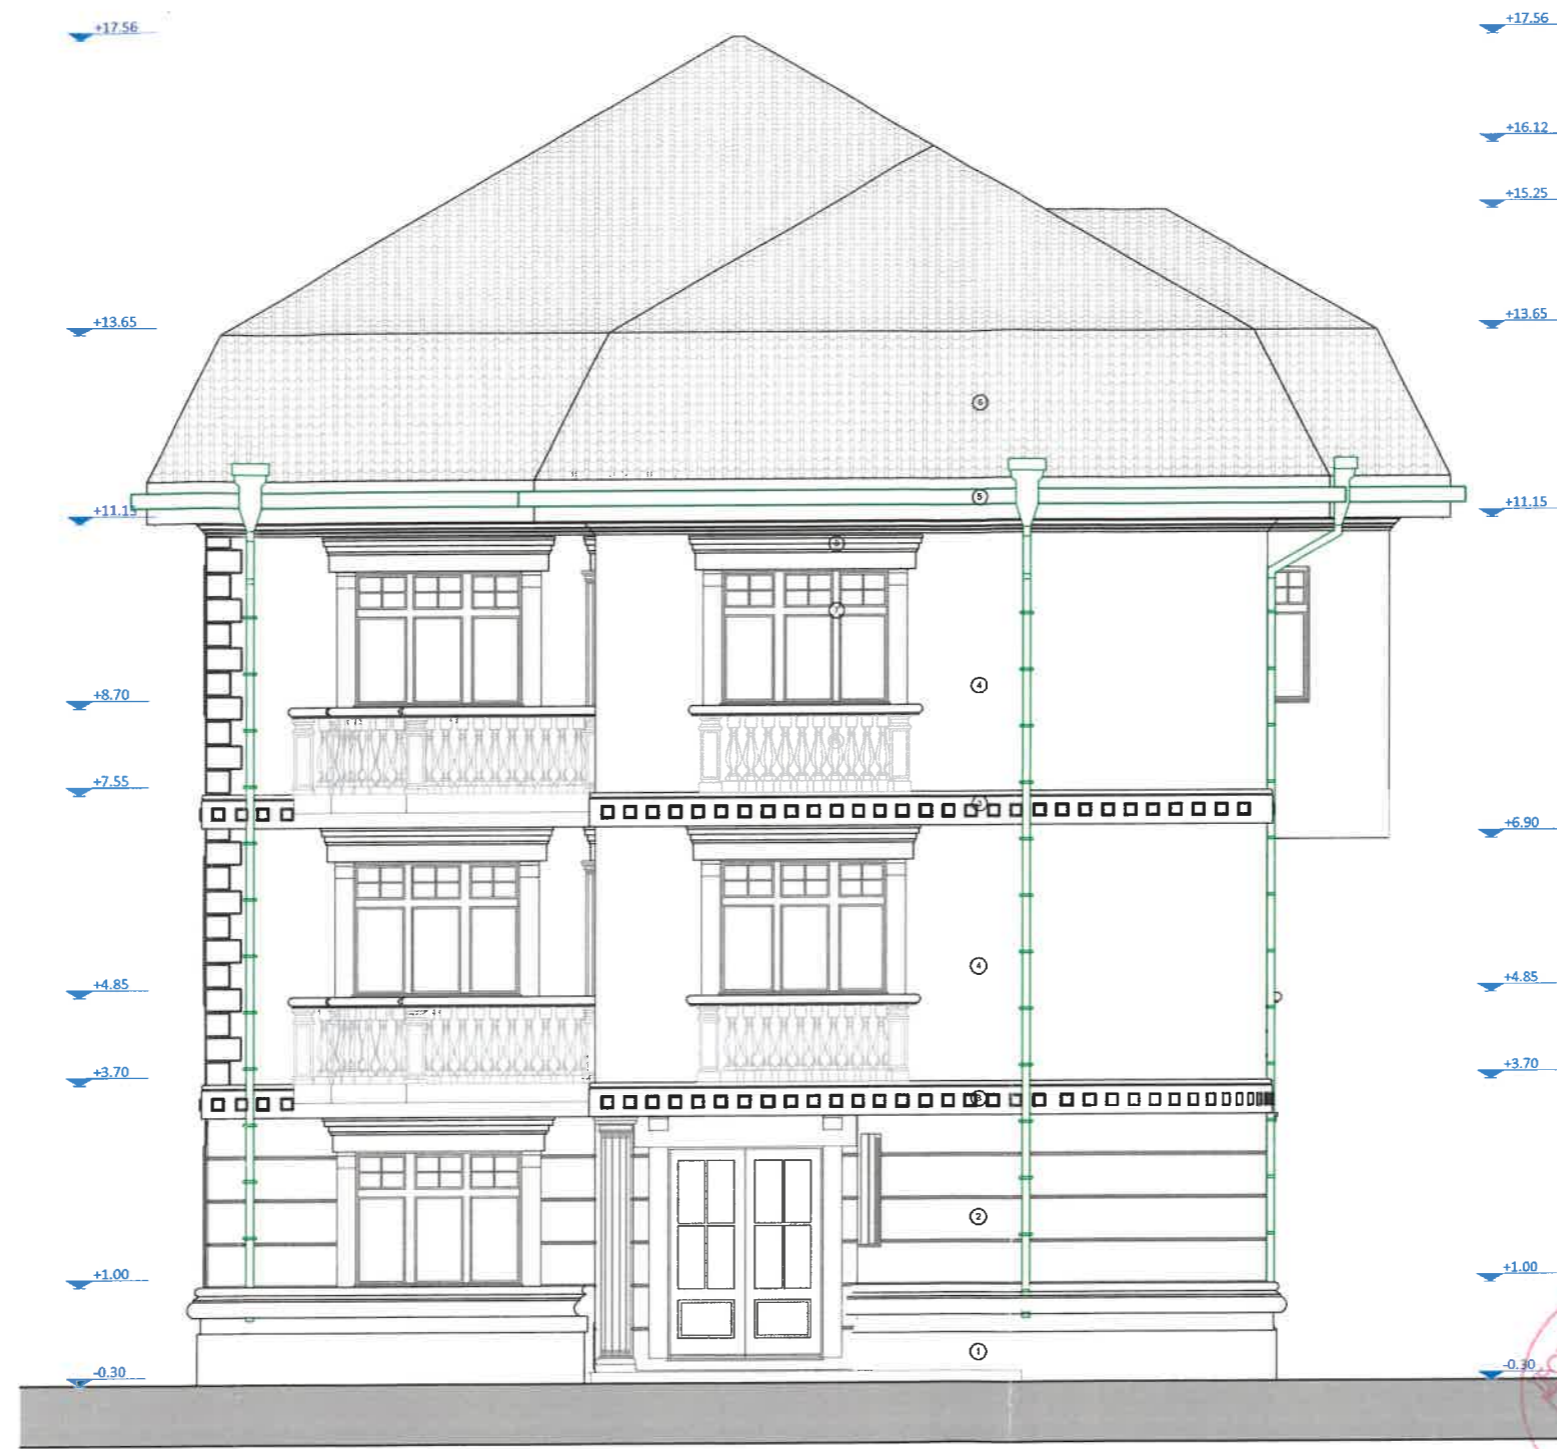

FATADA NORD


Legenda:

1. PLACAJ SOCLU CALCAR DE VISTEA
2. PLACAJ PERETE CALCAR DE VISTEA PROFILAT/NUT MARE
3. PLACAJ PROFIL INTERMEDIAR CALCAR DE VISTEA PROFILAT/NUT MARE
4. PLACAJ PERETE CALCAR DE VISTEA FARA PROFIL/NUT MIC
5. TINICHIGERIE CUPRU
6. INVELITOARE TIGLA MARO PROFILATA
7. TAMPLARIE LEMN NATUR CU GEAM TERMOPAN
8. ANCADRAMENT FEREAȘTRA CALCAR DE VISTEA PROFILAT
9. PARAPET BALUSTRI CALCAR DE VISTEA PROFILAT
10. PLACARE CU CARAMIDA APARENTA

NCS: 0606-Y41R

NCS: 1607-Y41R

NOTA: TOATE ELEMENTELE DE PLACARE VOR FI FIXATE DE FATADA CHIMIC SI MECANIC

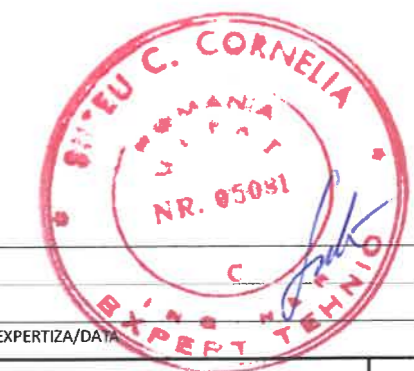

VERIFICATOR	NUME	SEMNTURA	CERINTA	REFERAT/EXPERTIZA/DATE	NR. PROIECT
TECTONICS House S.R.L. arhitectura design urbanism <small>www.tectonics.ro E-mail: art@tectonics.ro RO-300576 Timisoara, Bd. Eroilor de la Tisa nr.10-12, sc.A, ap.1 Tel. Fax: +40(0)256 201491, 0721 850247, 0728 267216 CUI 15404473, J85/1011/2003</small>			PROIECT:	MODIFICARI INTERIOARE SI EXTERIOARE LA CONSTRUCTIE AUTORIZATA CU A.C. 590/2019-INTRARE IN LEGALITATE	473/2021
			BENEFICIAR:	BIVOLARU GRINGO SI CIRPACI LENUTA	
SEF PROIECT	arh. Marius NICORICI-CALANCE		SCARA	AMPLASAMENT: Loc. Timisoara, str. Virgil Madgearu, nr.10, Jud. Timis	FAZA
VERIFICAT	arh. Carmen NICORICI-CALANCE		1:100		DTAC
PROIECTAT	arh. Marius NICORICI-CALANCE		DATA	PLANSA:	NR.PLANSA
DESENAT	arh. Marius NICORICI CALANCE		12/2021	FATADA NORD	A10