



INCADRARE IN PUG IN VIGOARE

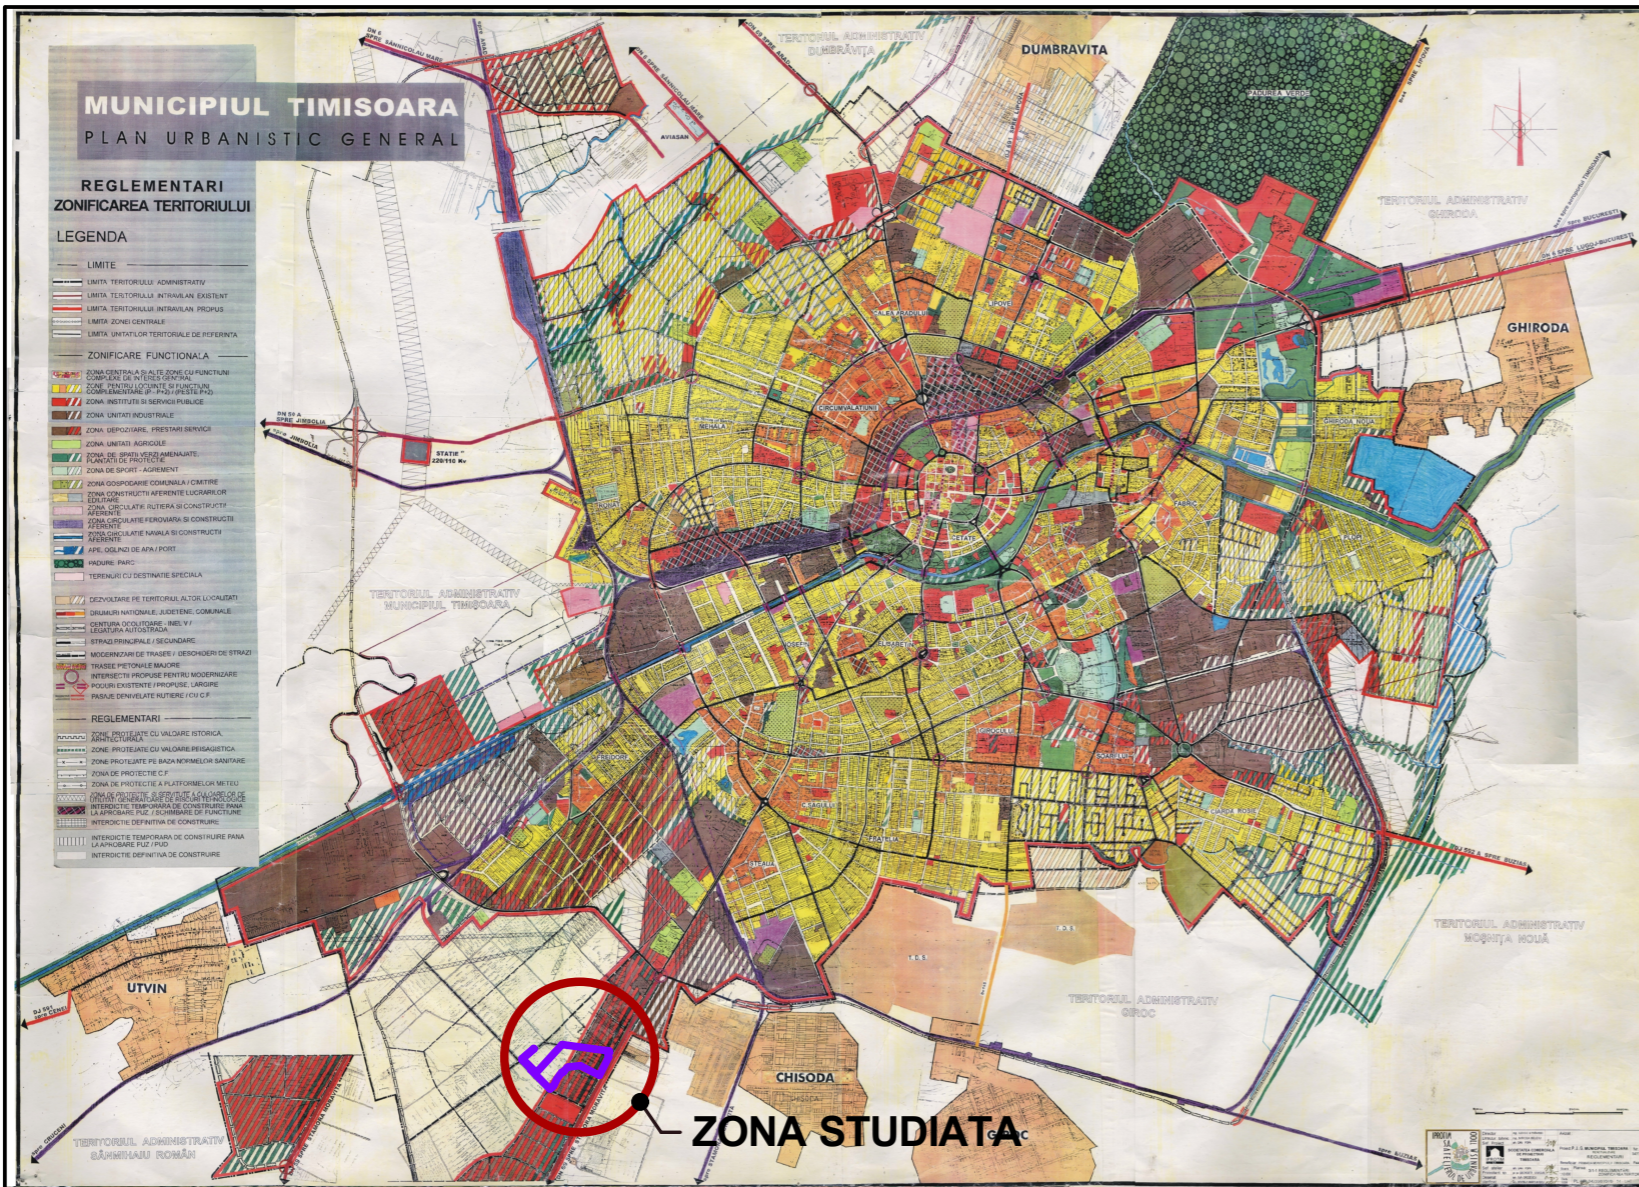

INCADRARE IN PUG IN LUCRU

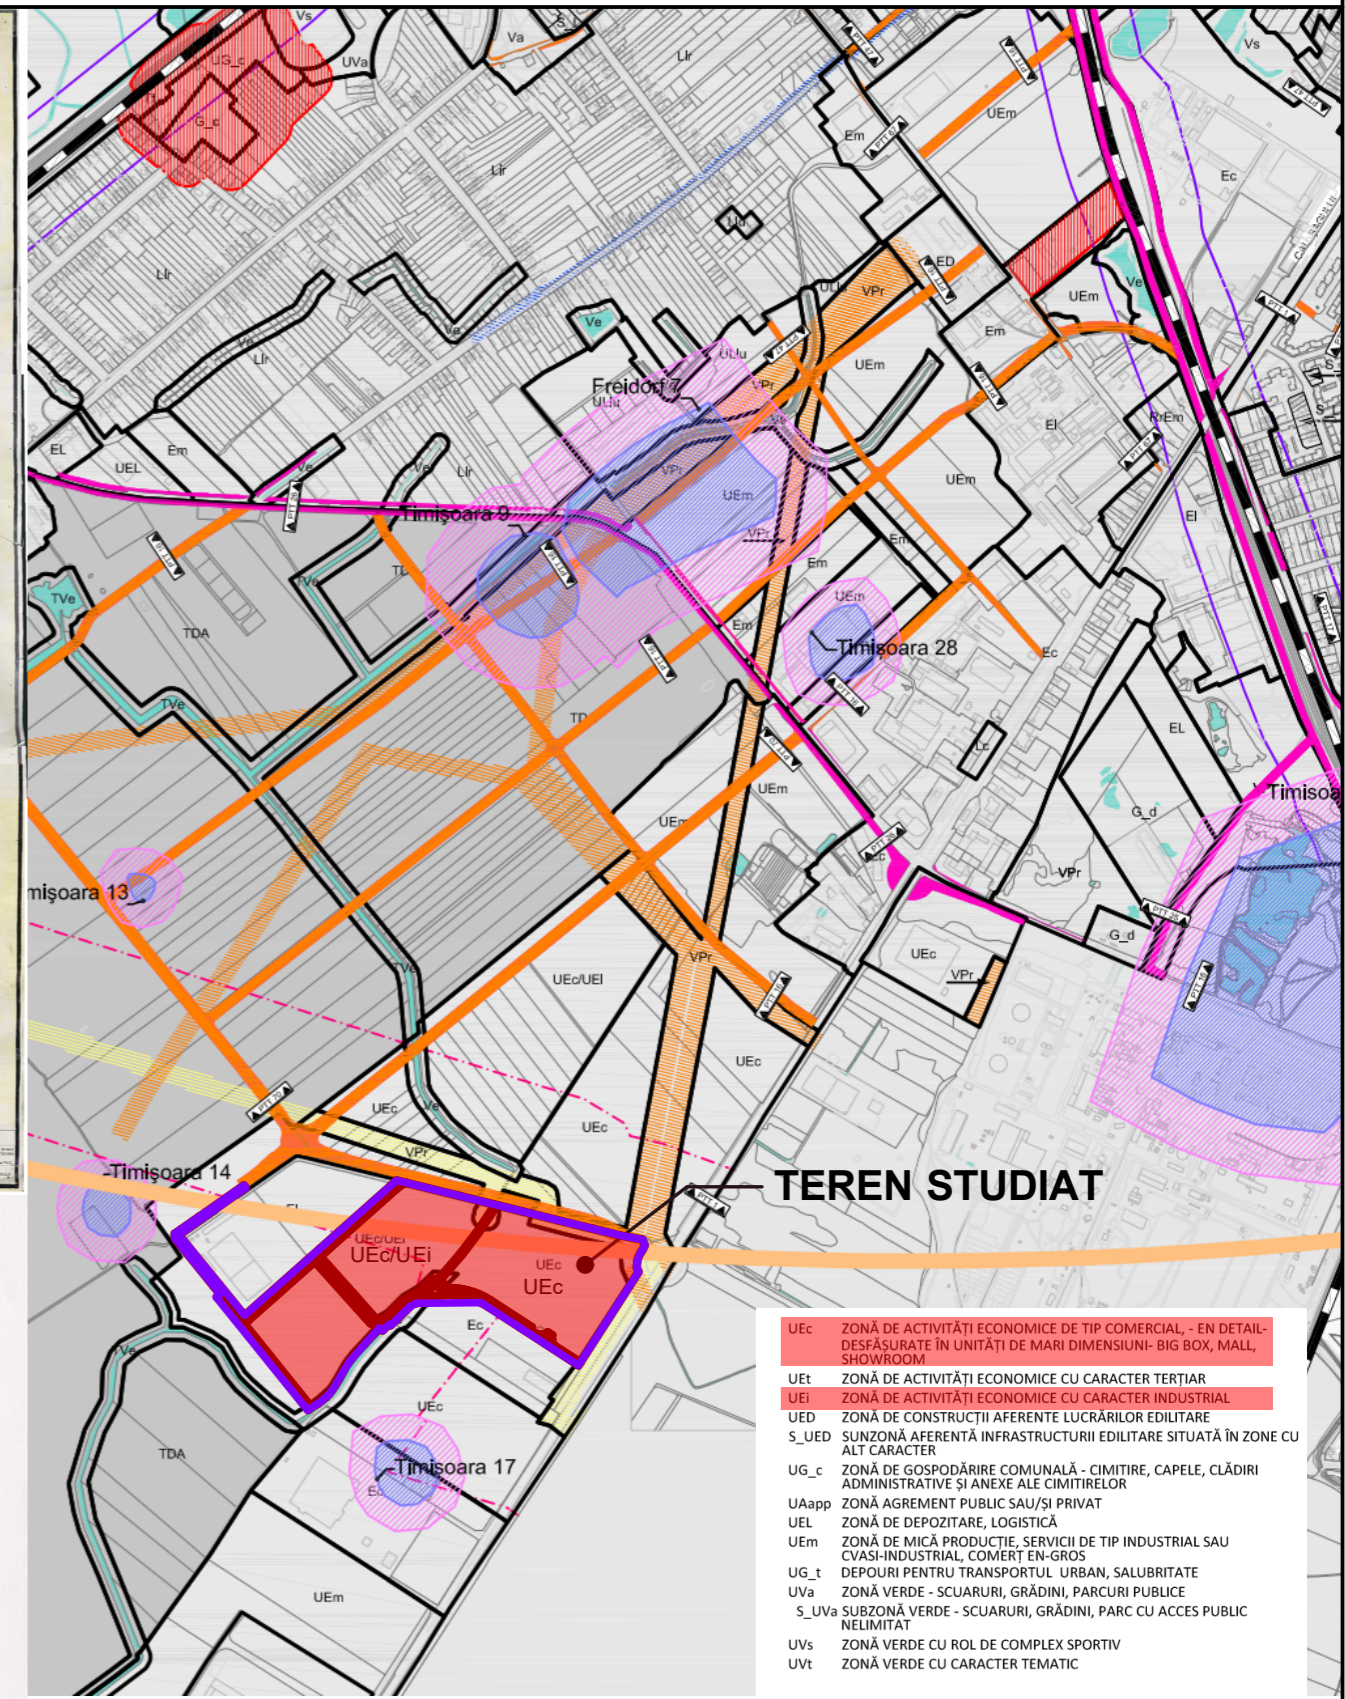

VERIFICATOR				RAPORT DE EXPERTIZA NR.	
VERIFICATOR	NUMELE	CERINTA	SEMNTURA	REFERAT NR.	
				REFERAT/ EXPERTIZA NR./ DATA	
	S.C. Building Project Concept S.R.L. a concept, a project and a building with style Inregistrata la Oficiul Registrului Comertului Timis sub nr.J35/1320/2016 Cod Fiscal Nr. 36013060 Contact :0723573535			BENEFICIAR: SC AGRO IMOBILIARE SRL AMPLASAMENT: TIMISOARA, CALEA SAGULUI, C.F. NR. 410547, CF. NR. 410546, CF NR. 417635, CF NR. 417637, NR. CF NR. 417636, CF NR. 417638, CF NR. 417639, CF NR. 417640	Pr. Nr. 152/2022
SEF PROIECT	arh. dipl. Boldog Elemer		SCARA: 1:1000	TITLU PROIECT:	FAZA
PROIECTAT	arh. Capraru Roxana-Nicoleta			TITLU PROIECT: P.U.Z. DEZVOLTARE ZONA LOGISTICA, SERVICII SI PRODUCTIE NEPOLUANTA	Oportunitate
DESENAT	arh. Capraru Roxana-Nicoleta		DATA: 2022	DENUMIRE PLANSA: PLAN INCADRARE IN ZONA	Nr. Pl. U01