


LOCURI PARCARE - 64 locuri

- 55 locuri in subsol
- 9 locuri suprateran

NECESAR LOCURI PARCARE - 55

- apartamente - 52 locuri
- spatiu comercial - 3 locuri

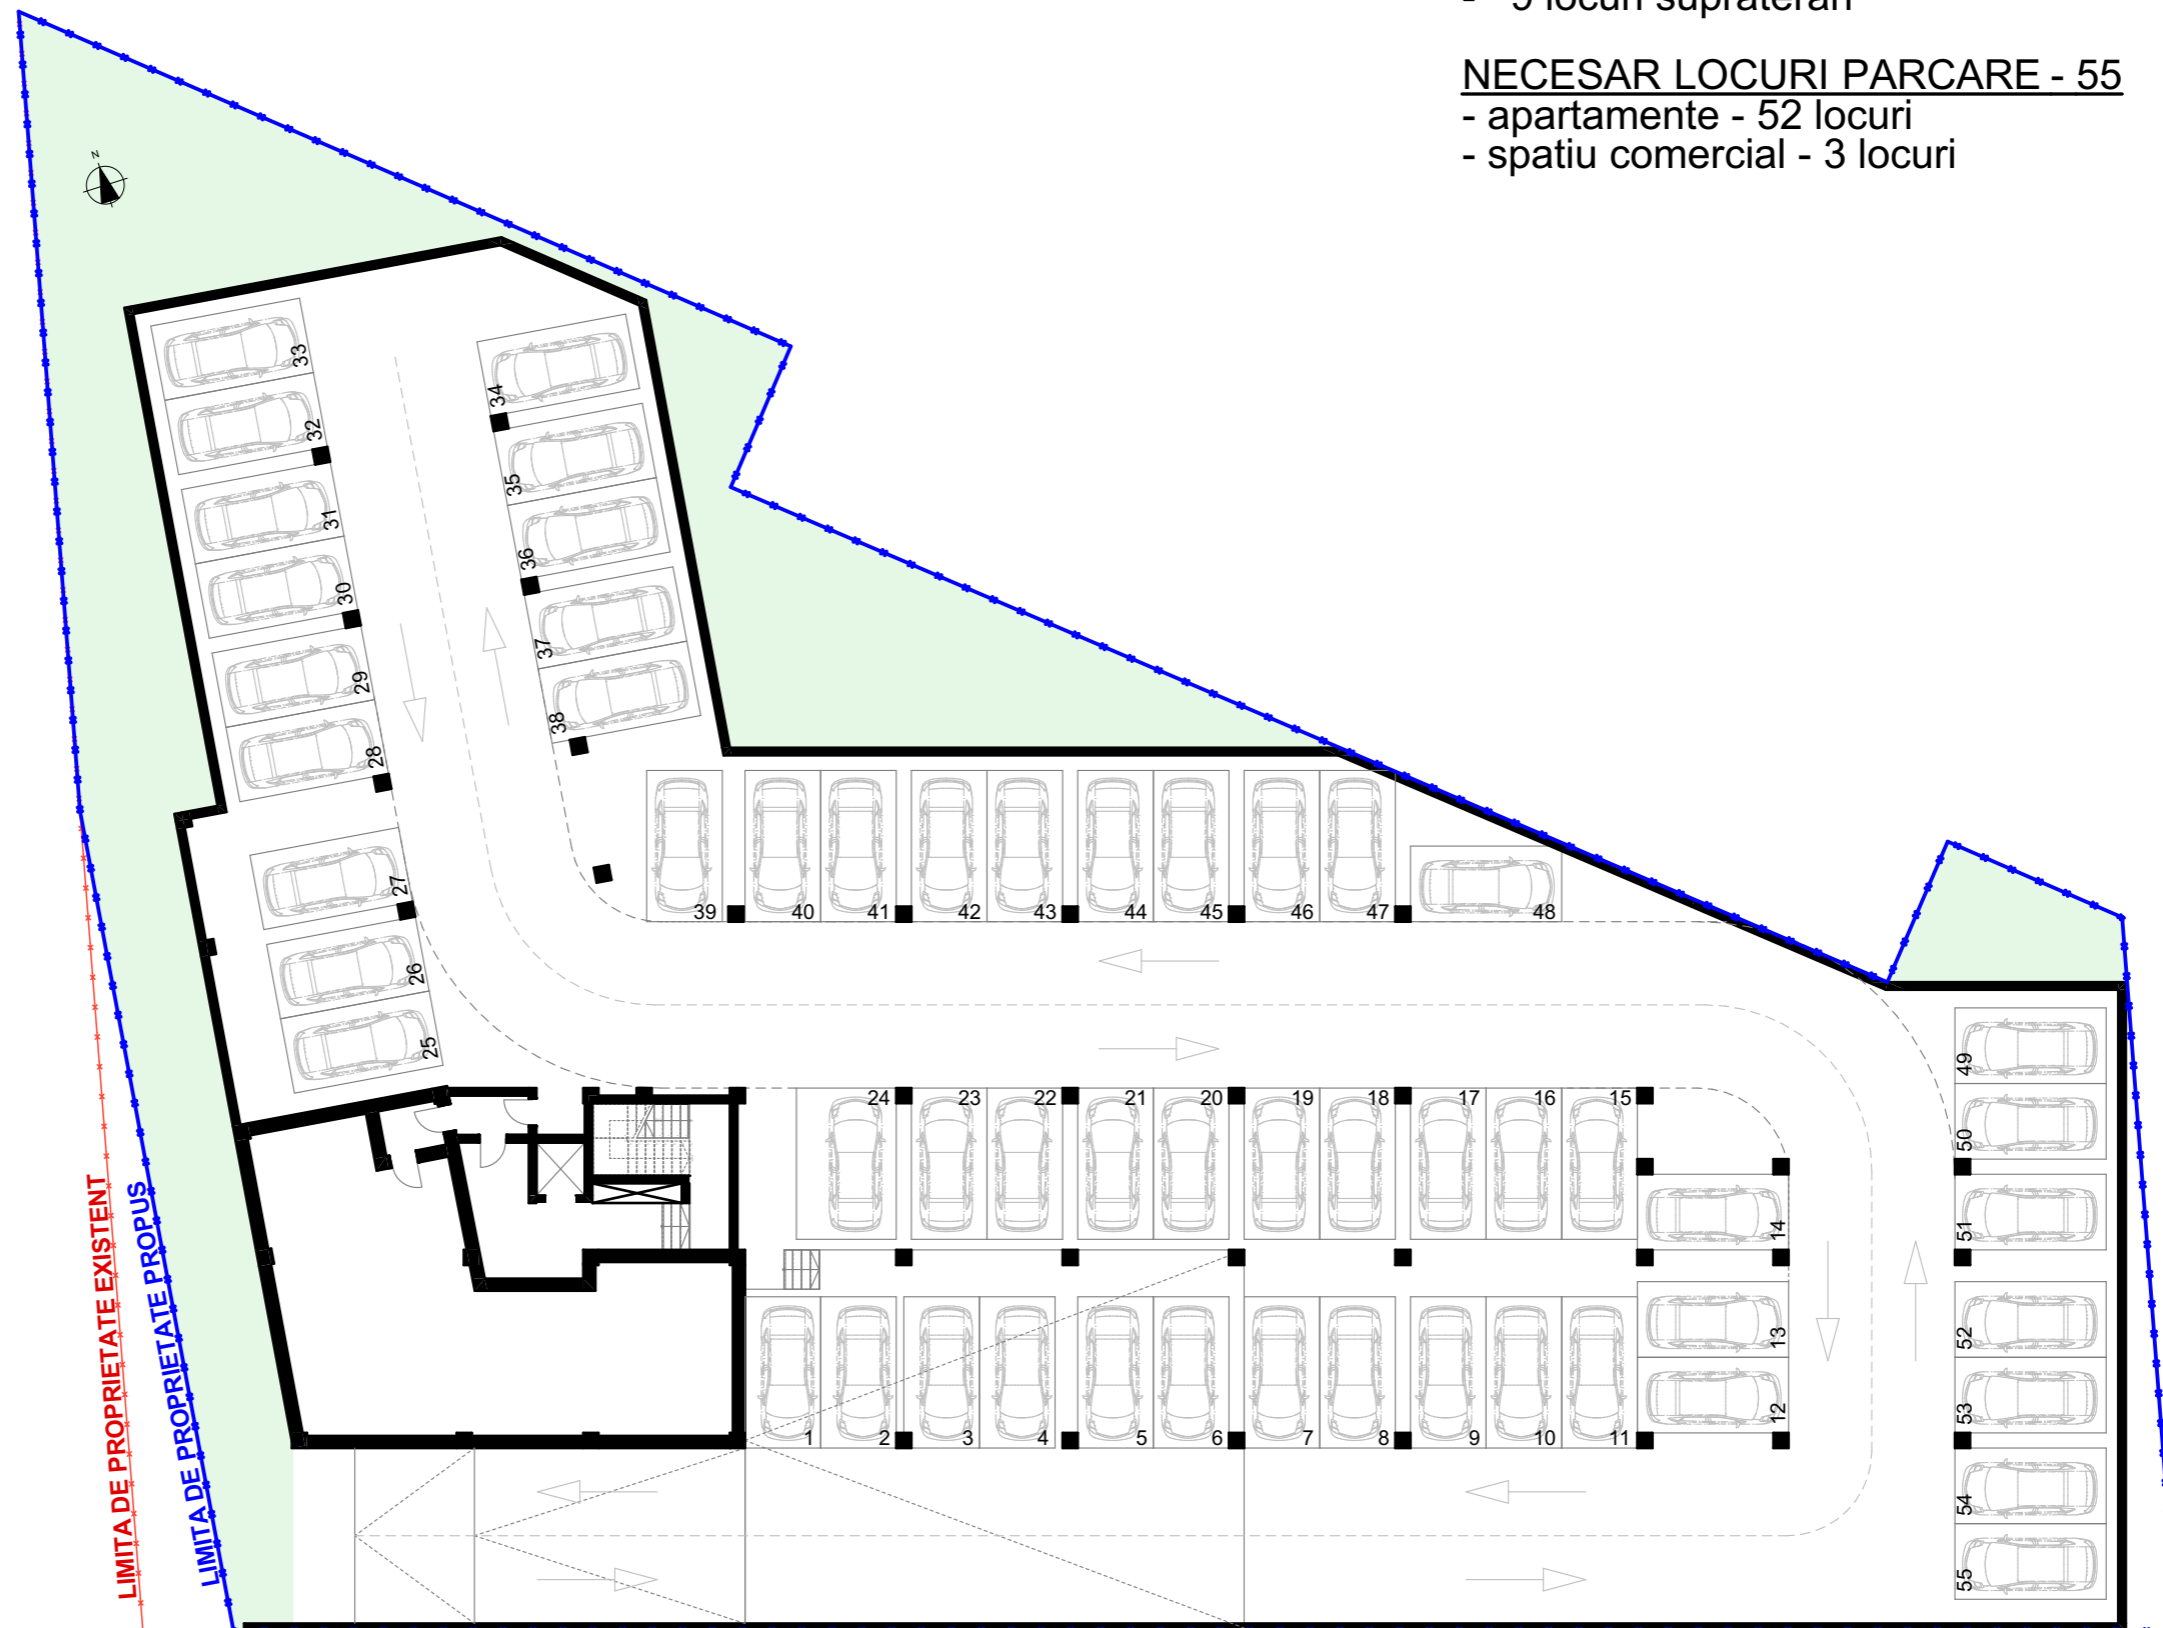

PLAN SUBSOL PROPUȘ

expert					
verificator					
verificator/ expert	nume	semnatura	cerinta	referat/expertiza nr./data	
				beneficiar: JABRI RESIDENCE SRL	
				titlu proiect: PUZ - LOCUINTE COLECTIVE SI FUNCTIUNI COMPLEMENTARE IN REGIM S(D)+P+6E	pr. nr.: 244/2020
				amplasament: Timisoara, jud. Timis, str. Legumiculturii, nr. 1A, CF 443120, nr.cad. 443120	faza: P.U.Z.
specificatie	nume	semnatura	scara:	titlu plansa:	plansa nr:
sef proiect:	arh. Suci Alideia		1:250	PROPUNERE DE MOBILARE - PARCARE SUBTERANA	U.06.4
proiectat:	arh. Ciprian Racasan				
desenat:	arh. Radu Gal		data: 07/2022		