


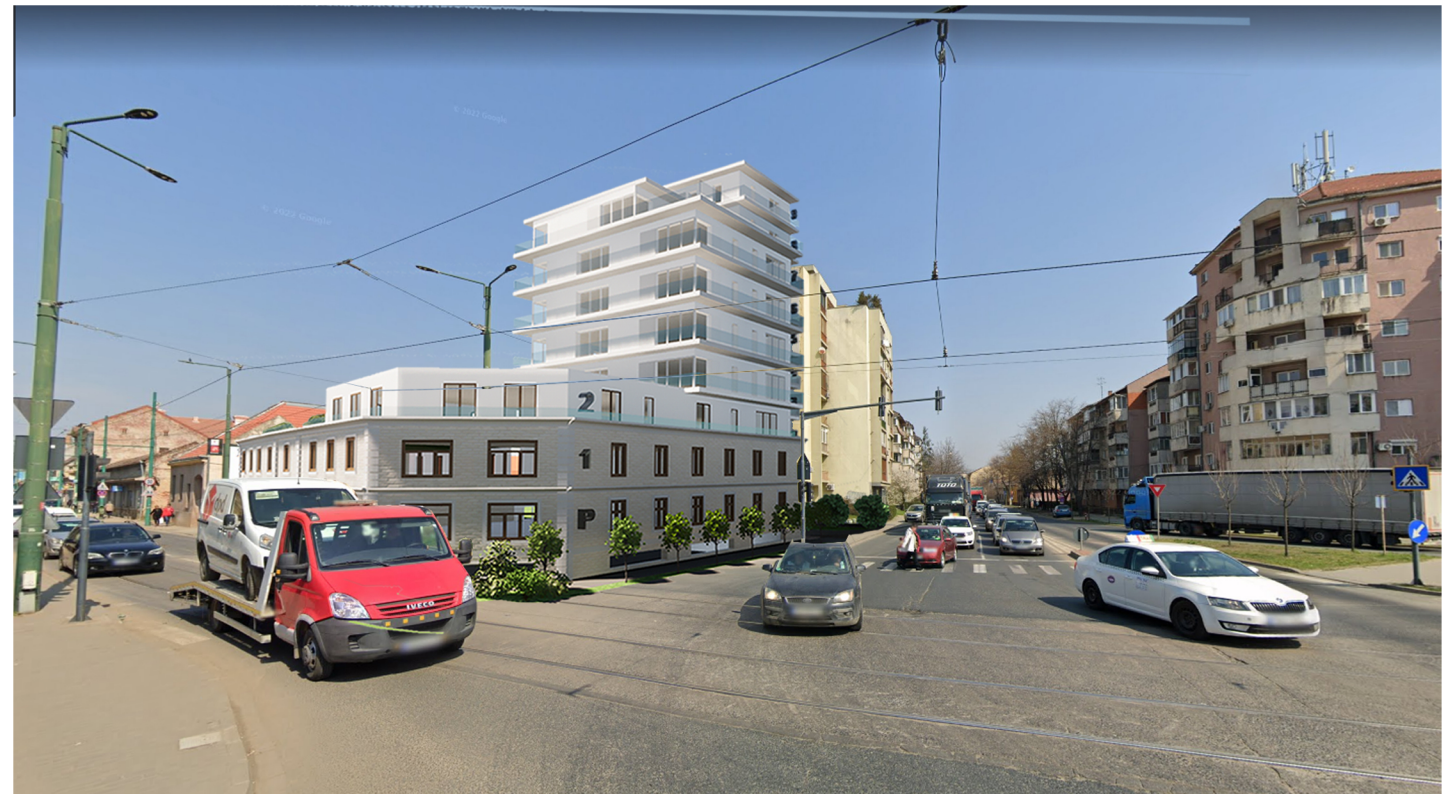

Perspectiva dinspre str. Stefan cel Mare intersectie cu str. Petrov Cermena




Perspectiva dinspre str. Gloriei




Perspectiva dinspre str. Stefan cel Mare intersectie cu str. Scolii



Perspectiva dinspre str. Stefan Octavian Iosif

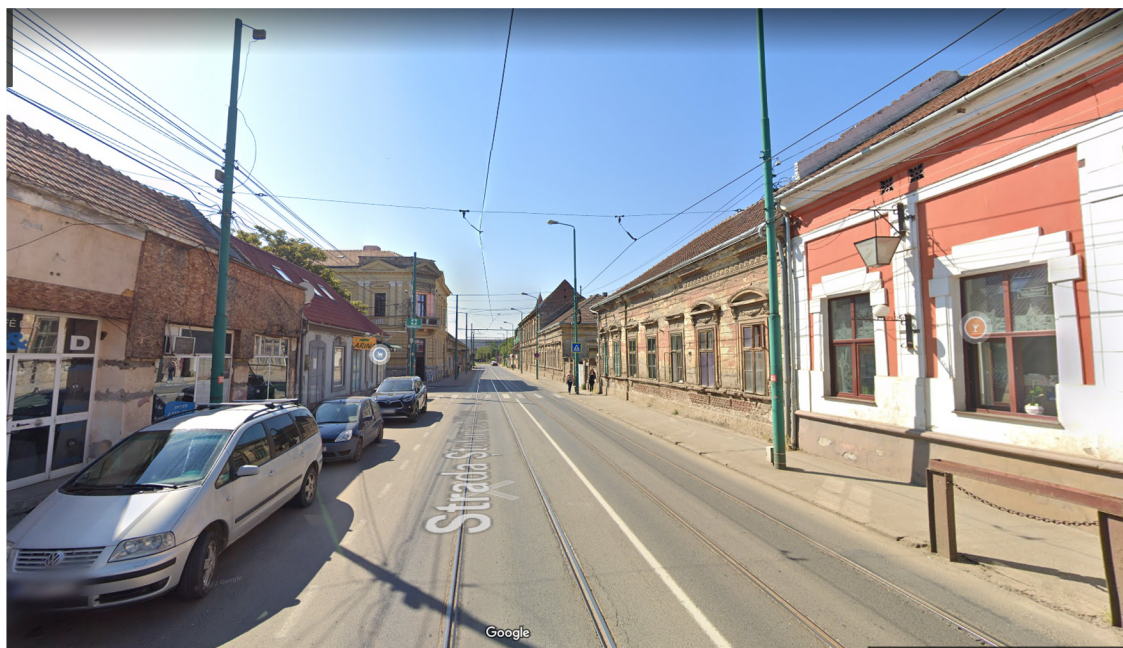

Perspectiva dinspre str. Stefan cel Mare (spre pta Traian) - cladirea nu mai este vizibila

		S.C. PRO-ARH TCC S.R.L. Timisoara, Str. Dr.P.V.Ungureanu nr.12/A tel./ fax: 0256/ 285334, 0723/334171 e-mail: office@pro-arh.ro		Beneficiar: IENEA ION si IENEA ELENA		Nr. proiect: 113/19/08-2021	
Specificatie		Nume		Semnatura		Scara :	
Sef proiect		arh. Laura Tifan Gy		Denumire proiect :		Faza:	
Proiectat		arh. Laura Tifan Gy		Data:		Plansa:	
Desenat		arh. Oana Corici		Aug 2021		Perspective stradale	
Amplasament: Jud. Timiş, Mun. Timișoara, str. Stefan cel Mare, Nr 39						PUZ - Zona cu functiuni mixte: servicii si locuire colective S+P+9E+Er	
C.F. nr. RO 23022989 Inreg.ORC. J35/18/2008						Pl. nr.: U 09	