
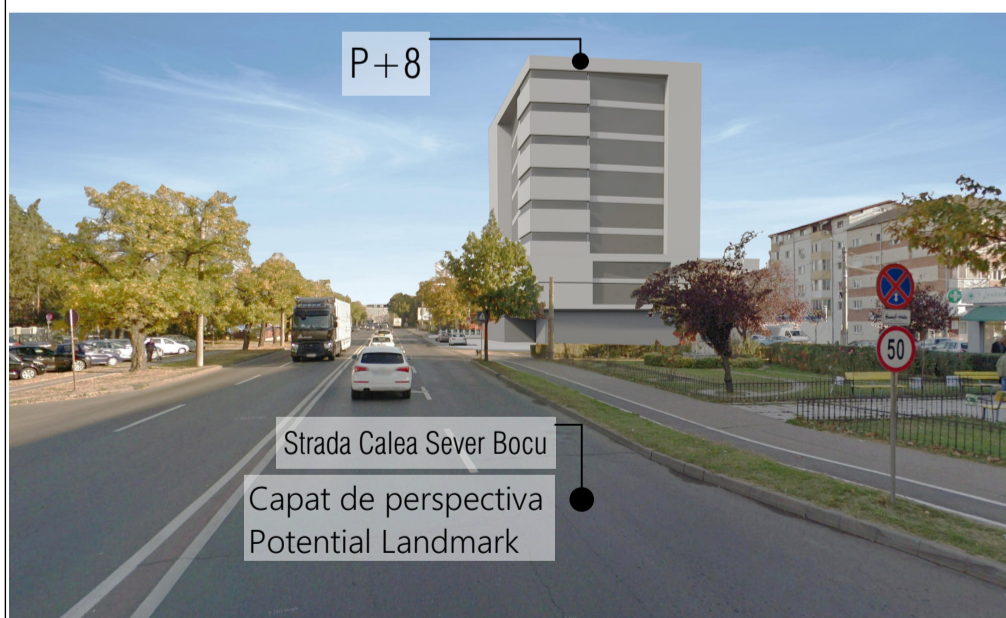


Perspective spre sit

# PLAN URBANISTIC ZONAL

ELABORARE PUZ SERVICII

CAPAT DE PERSPECTIVA. LANDMARK

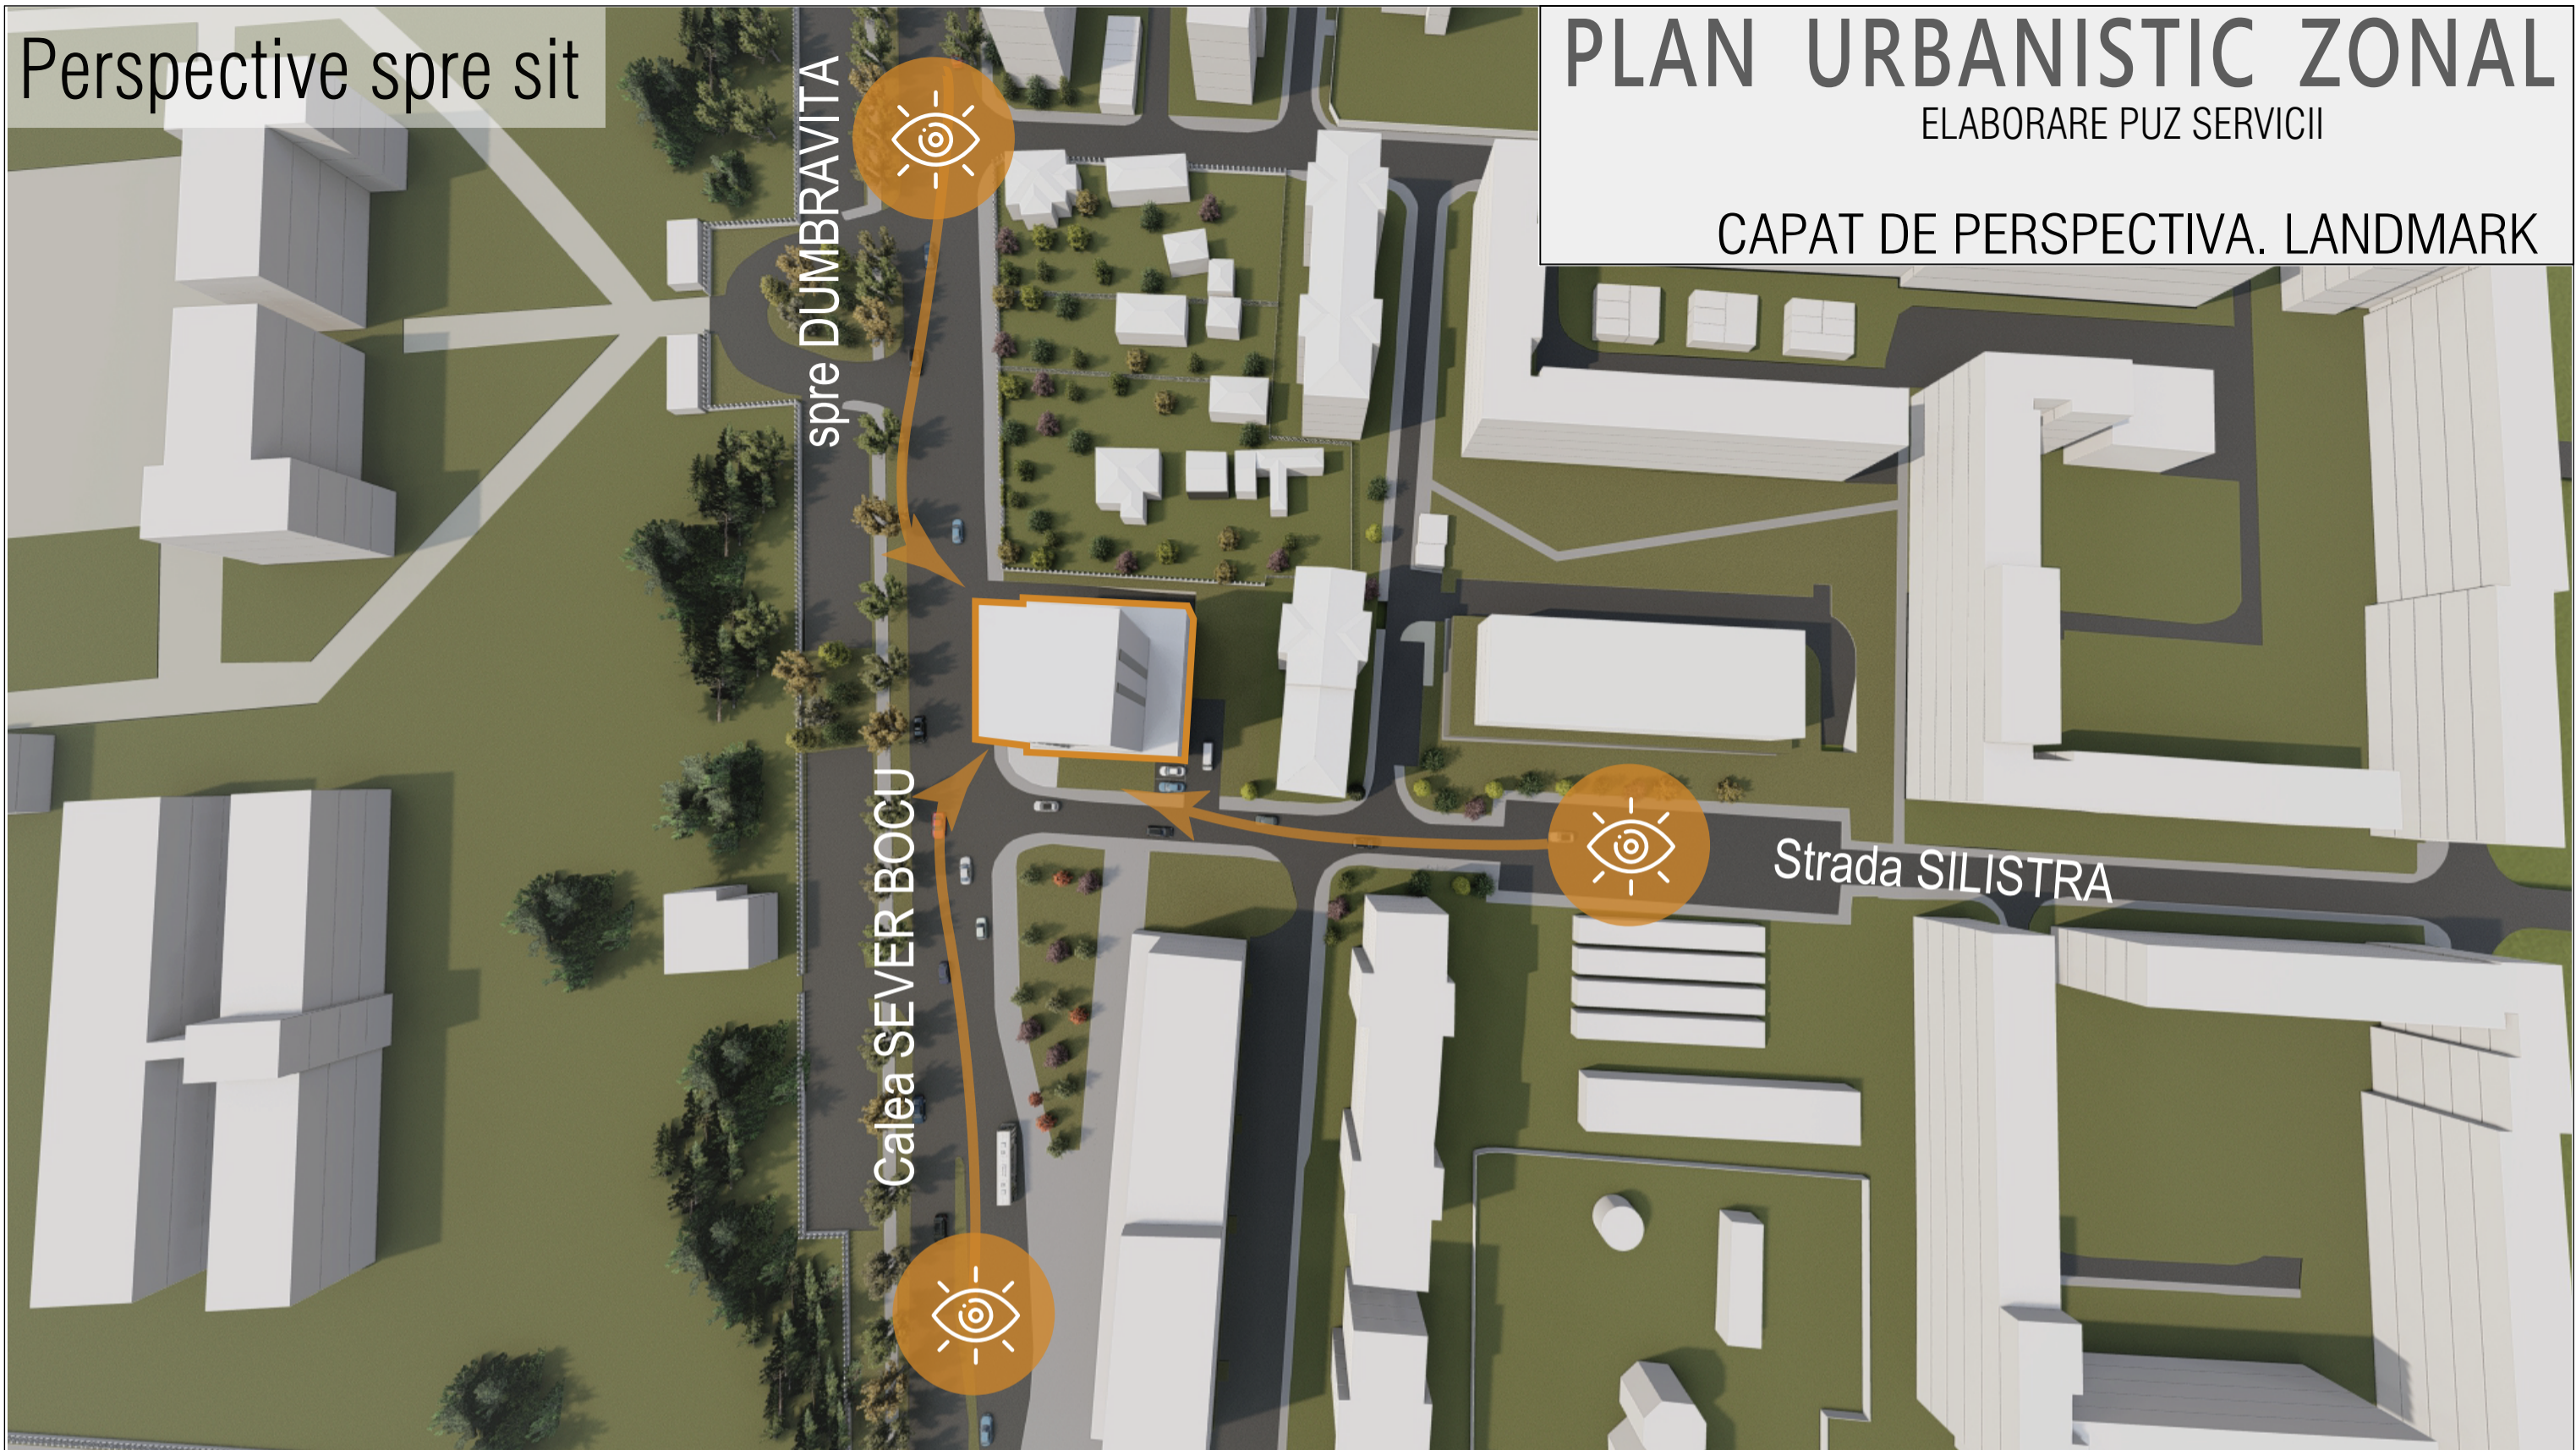

Propunerea unui element dominant in tesutul urban  
ce va functiona ca reper de orientare

Specialist RUR	arh. Carmen Falnita	Semnatura		Beneficiar	S.C. TROPICALA S.R.L.	Proiect nr:	43/2021
	S.C. ARHITECTIM S.R.L. CUI 41583840, J 35/ 3336/30.08. 2019 Timisoara, Str. Delfinului, nr. 1, camera 1, sc. B, ap. 2, jud. Timis Tel.: 0745438256 / E-mail: proiectare@arhitectim.ro			Titlu proiect ELABORARE P.U.Z. SERVICII mun. Timisoara, strada Calea Sever Bocu, nr. 84, jud. Timis, CF 442814	Faza: P.U.Z.		
	Specificatie	Nume	Semnatura			Scara:	
	Sef proiect	arh. Delia Vizitiu					
	Proiectat	arh. Delia Vizitiu				Data	
Desenat	arh. Delia Vizitiu		01/2022	Titlu plansa	CAPAT DE PERSPECTIVA. LANDMARK	Pl. nr:	U16