

Pod feroviar existent
C1/CF446281


Cladire existenta

Cladire existenta


Cladire existenta
C1/CF403525

Extindere propusa


Cladire existenta
C1/CF418007

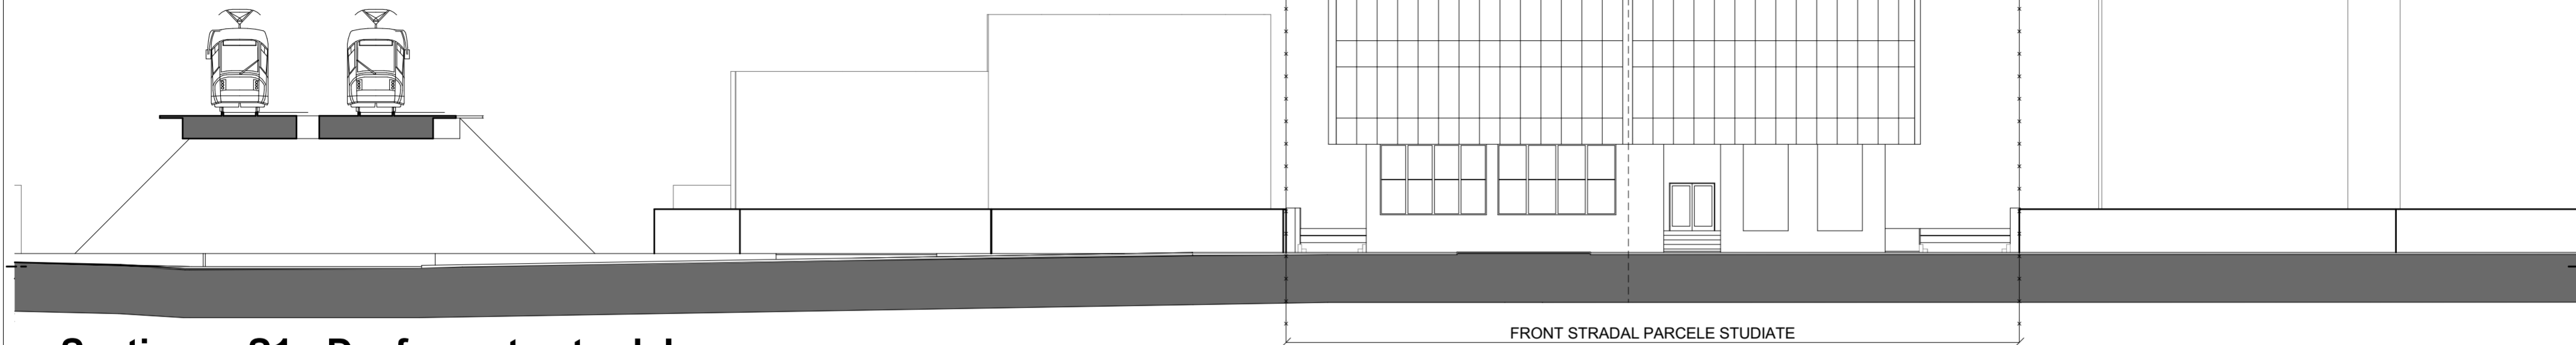

Sectiunea S1 - Desfasurata stradala

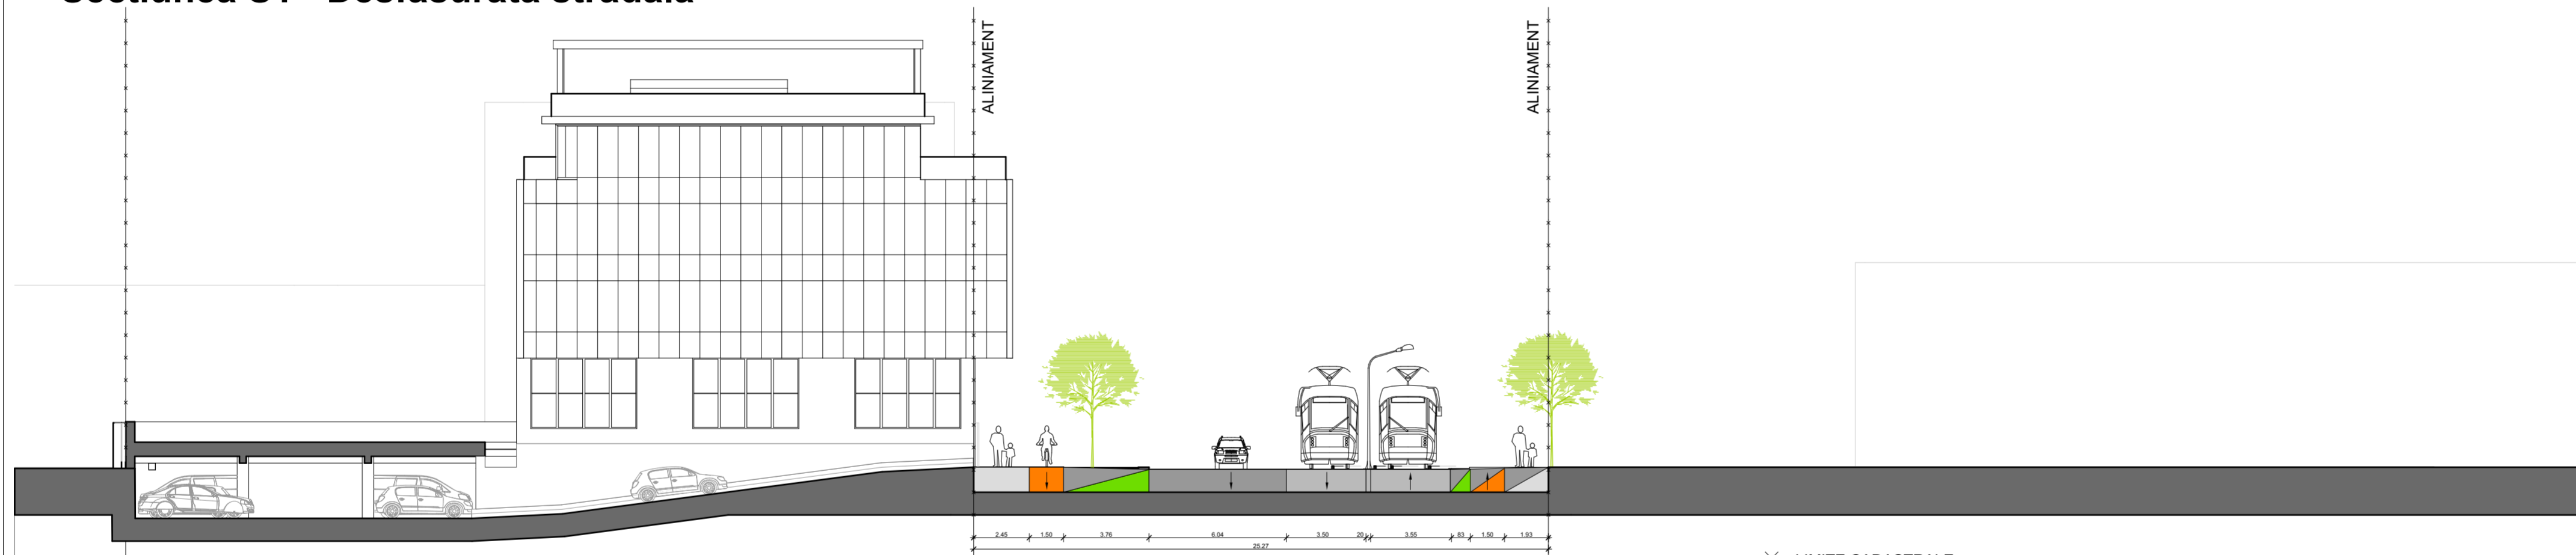


Sectiunea S2

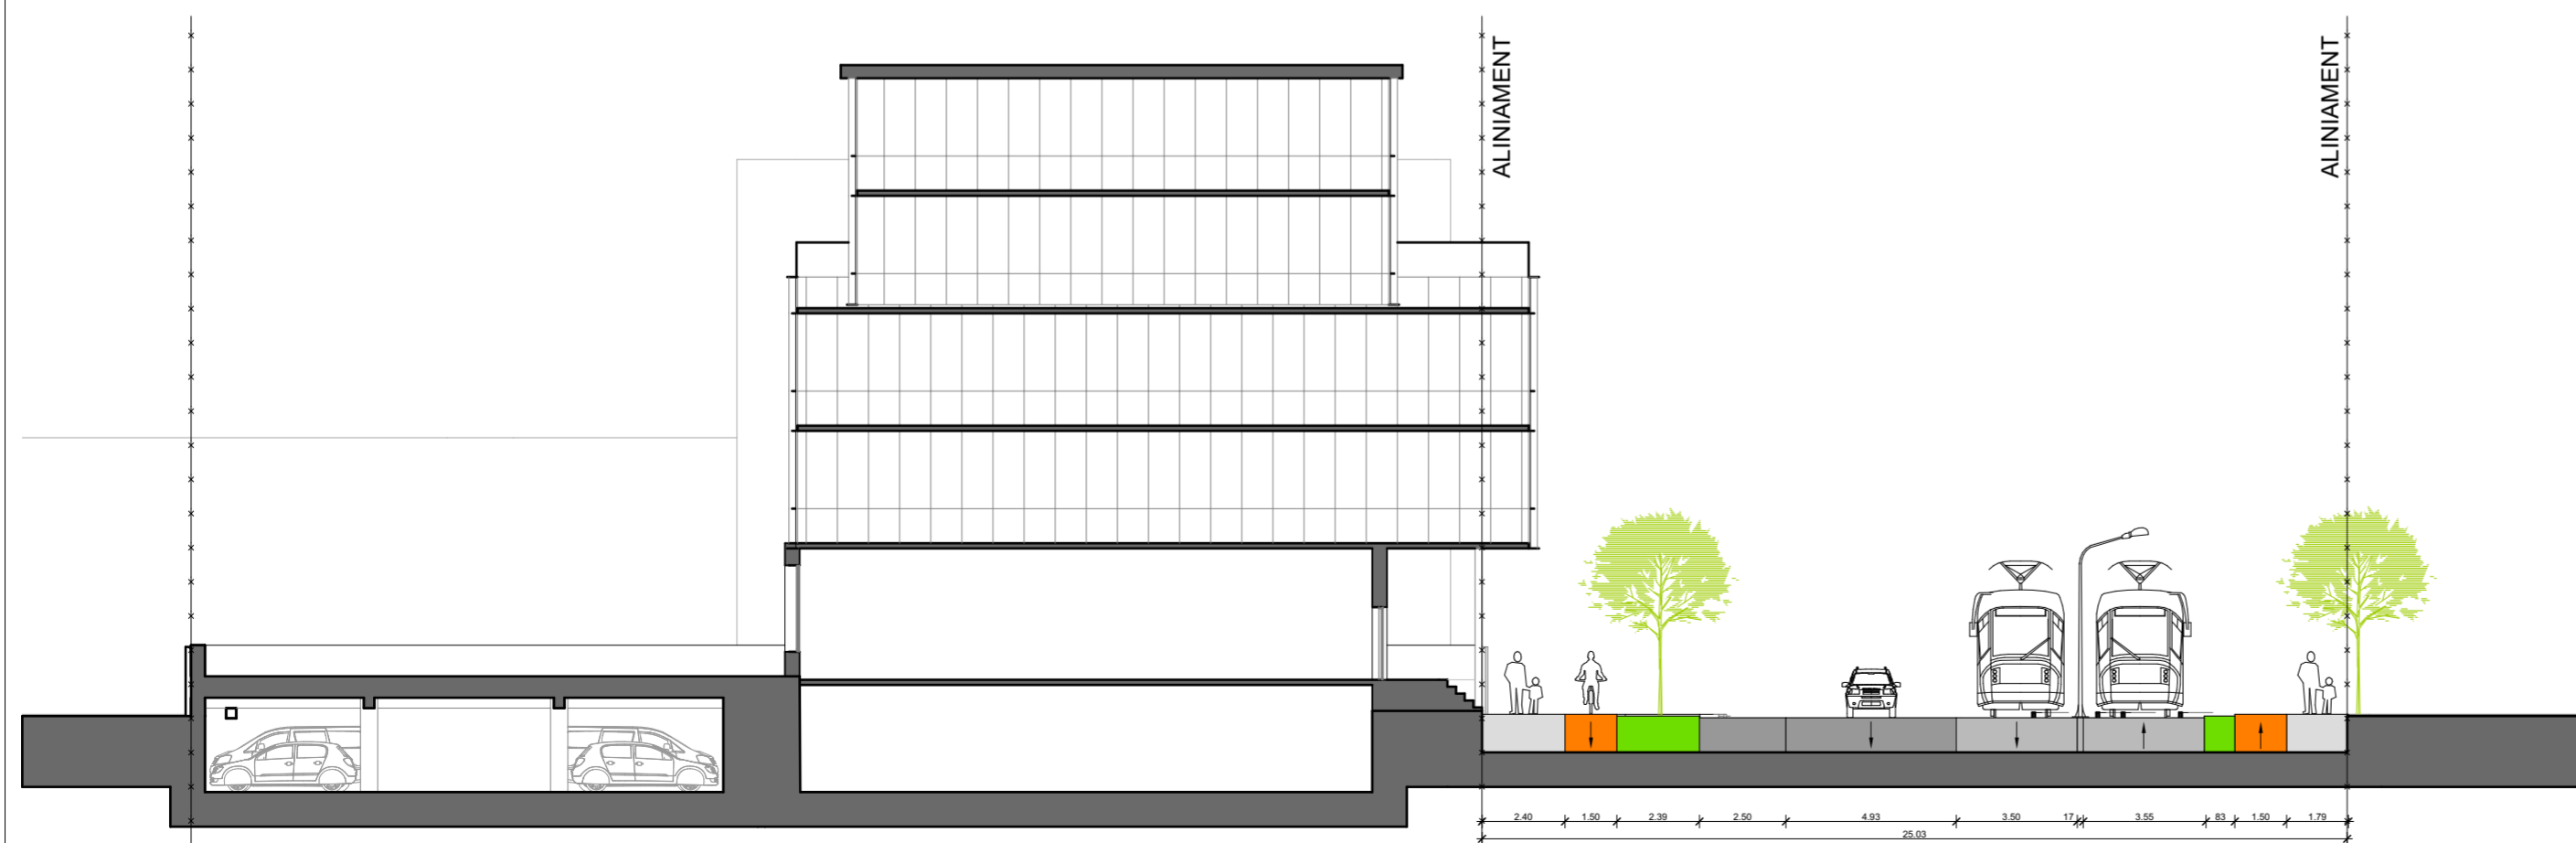

Sectiunea S3

- ✕ LIMITE CADASTRALE
- DRUMURI
- DRUMURI SI LINIE TRAMVAI
- TROTUAR
- PISTA DE BICICLETE
- ZONA VERDE

Denumire proiect: P.U.Z. CENTRU MEDICAL OPTICLASS - DEMOLARE CASA EXISTENTA LA NR. 31, EXTINDERE CLINICA MEDICALA EXISTENTA LA NR. 29 PE PARCELELE INVECINATE, CONSTRUIRE PARCARE SUBTERANA		
Adresa: Timis, Timisoara, str. Coriolan Brediceanu, nr. 29-31		
Initiator: Augustin Ivanescu	Faza: Aviz de oportunitate	
Proiectant general si arhitectura: MG BUILDING DESIGN S.R.L. RO - 300253 Timisoara, str. Ion Ionescu de la Brad nr. 1 J35 / 1380 / 1997, RO 10087730 Tel.: 0256 - 499273, e-mail: mgbd@mgbd.ro		Nr. proiect: 312 / 2022
		Revizia:
Sef proiect:	arh. George Ciuhandu	Data: 10.01.2023
Proiectat:	arh. George Ciuhandu	Scara: 1:200
Desenat:	stud. arh. Bogdan Kinzerskiy	
Denumire plansa: SECTIUNI PROPUSE	Nr. plansa: 07	