


Locatia terenului studiat
 Nr CF: **411872**
 S teren: **3500 mp**

PUZ - AMPLASARE STATIE DISTRIBUTIE CARBURANTI COMPUSA DIN CLADIRE, MAGAZIN, SPALATORIE CU AUTOSERVIRE, COPERTINA POMPE, REZERVOARE CARBURNATI, SKID GPL, TERASA ACOPERITA, TOTEM PRETURI, IMPREJMUIRE, PARCAJE IN PLATFORME BETONATE SI RACORD LA DRUM

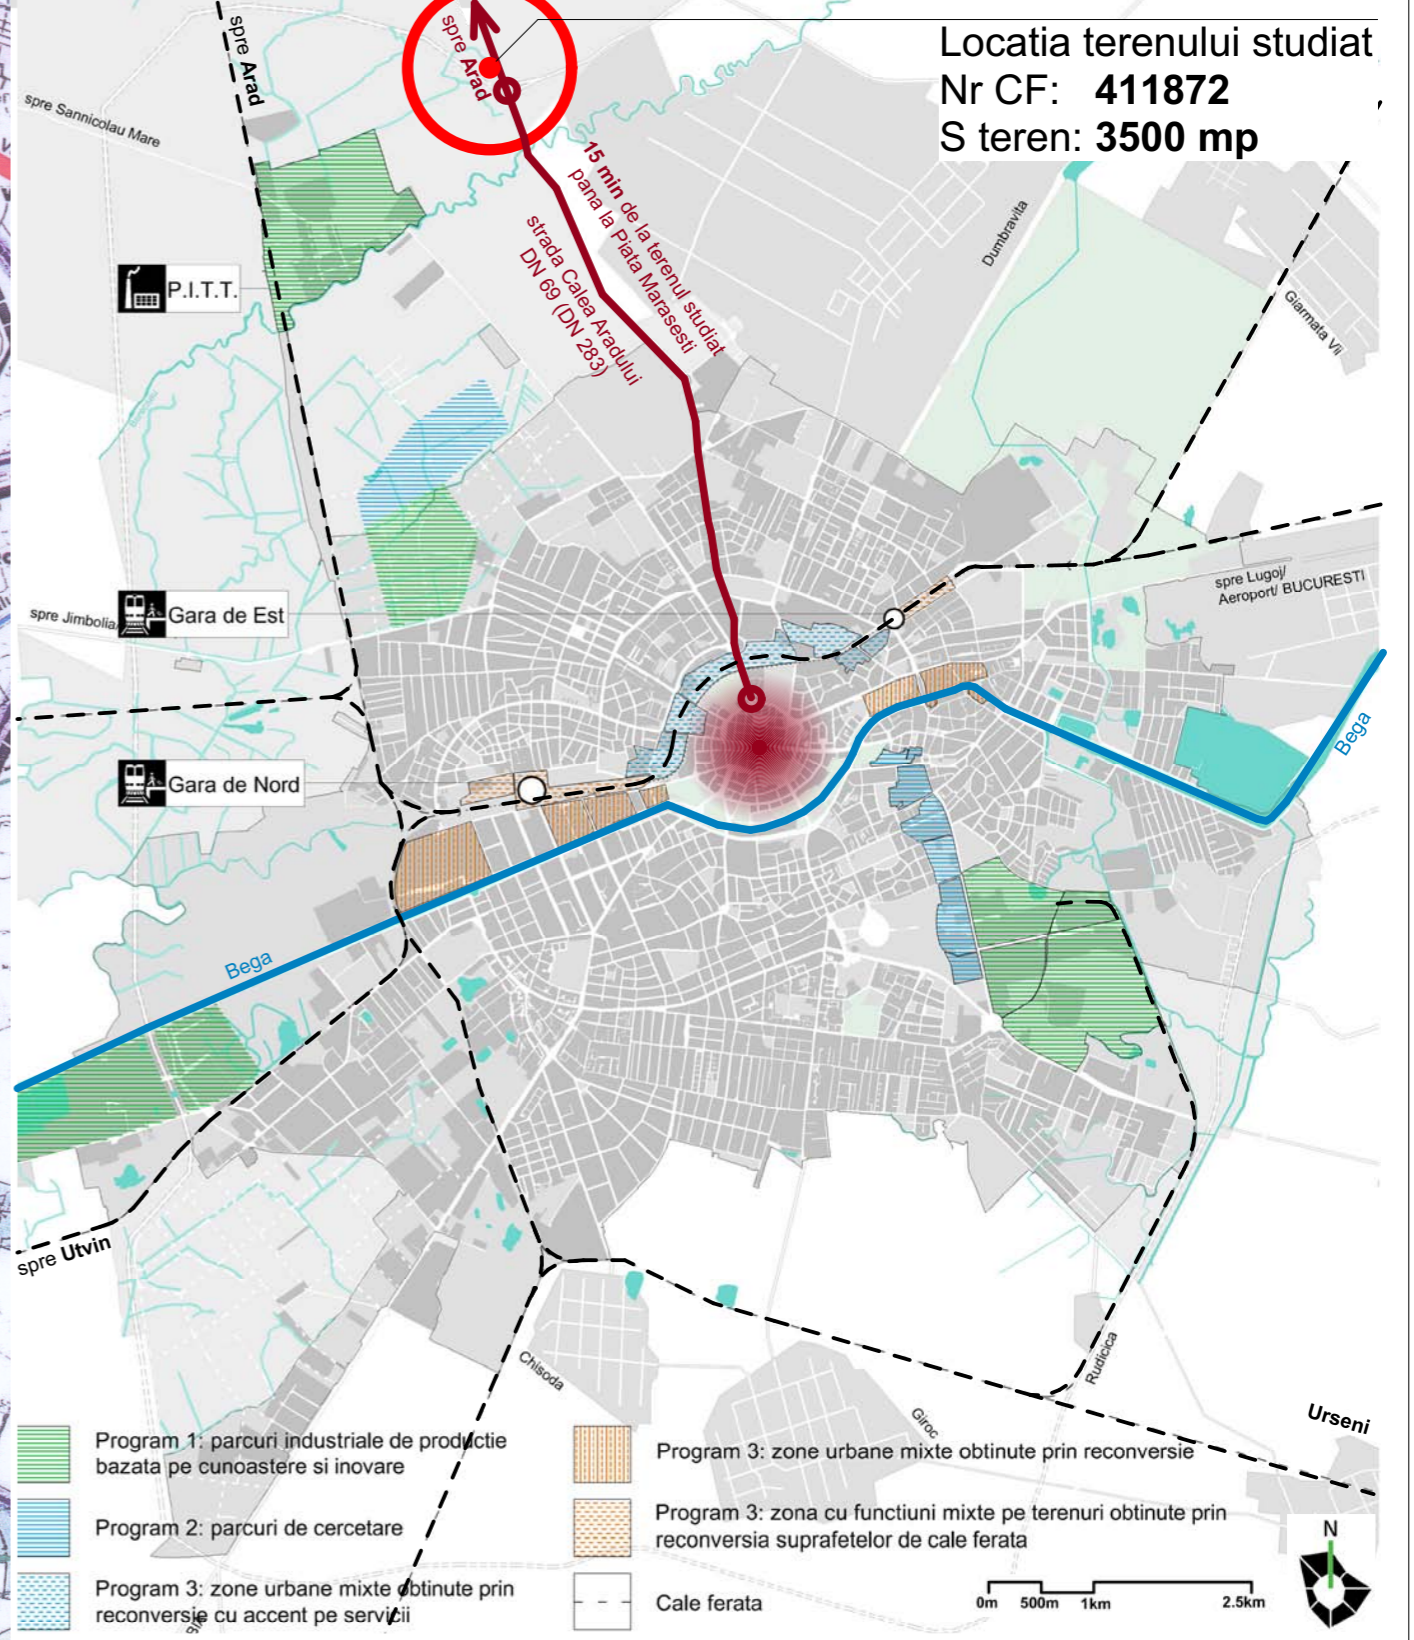

Locatia terenului studiat
 Nr CF: **411872**
 S teren: **3500 mp**

VERIFICAT		Raport de expertiza Referat de verificare
<p>J 35/ 555/ 2005 TIMISOARA str. Suceava nr. 13 tel. 0729 151113 tel. 0256 430856</p>		<p>Adresa: mun. Timisoara, identificat prin CF 411872, jud. Timis Beneficiar: SC LUKOIL ROMANIA SRL Titlu proiect: Amplasare statie distributie carburanti compusa din cladire, magazin, copertina pompe, rezervoare carburanti, skid GPL, terasa acoperita, totem preturi, imprejmuire, parcaje in platforme betonate si racord la drum</p>
MANAGER PROIECT	arh. MIRON Darius	Scara:
SEF PROIECT	arh. PRUNICI Ion, urb. CRETU Emanuel	
PROIECTAT	urb. stag. arh. IVANOVICI Natalia	Data: 10/2022
DESENAT	urb. stag. arh. IVANOVICI Natalia	
		<p>Proiect nr.: AU 085/ 2022</p> <p>Faza: Studiu de oportunitate</p> <p>Planșa nr.: U.00</p>

PLAN DE INCADRARE IN PUG
 Ascalar