




HARTA SATELIT CVARTAL STUDIAT


SURSA MICROSOFT BING

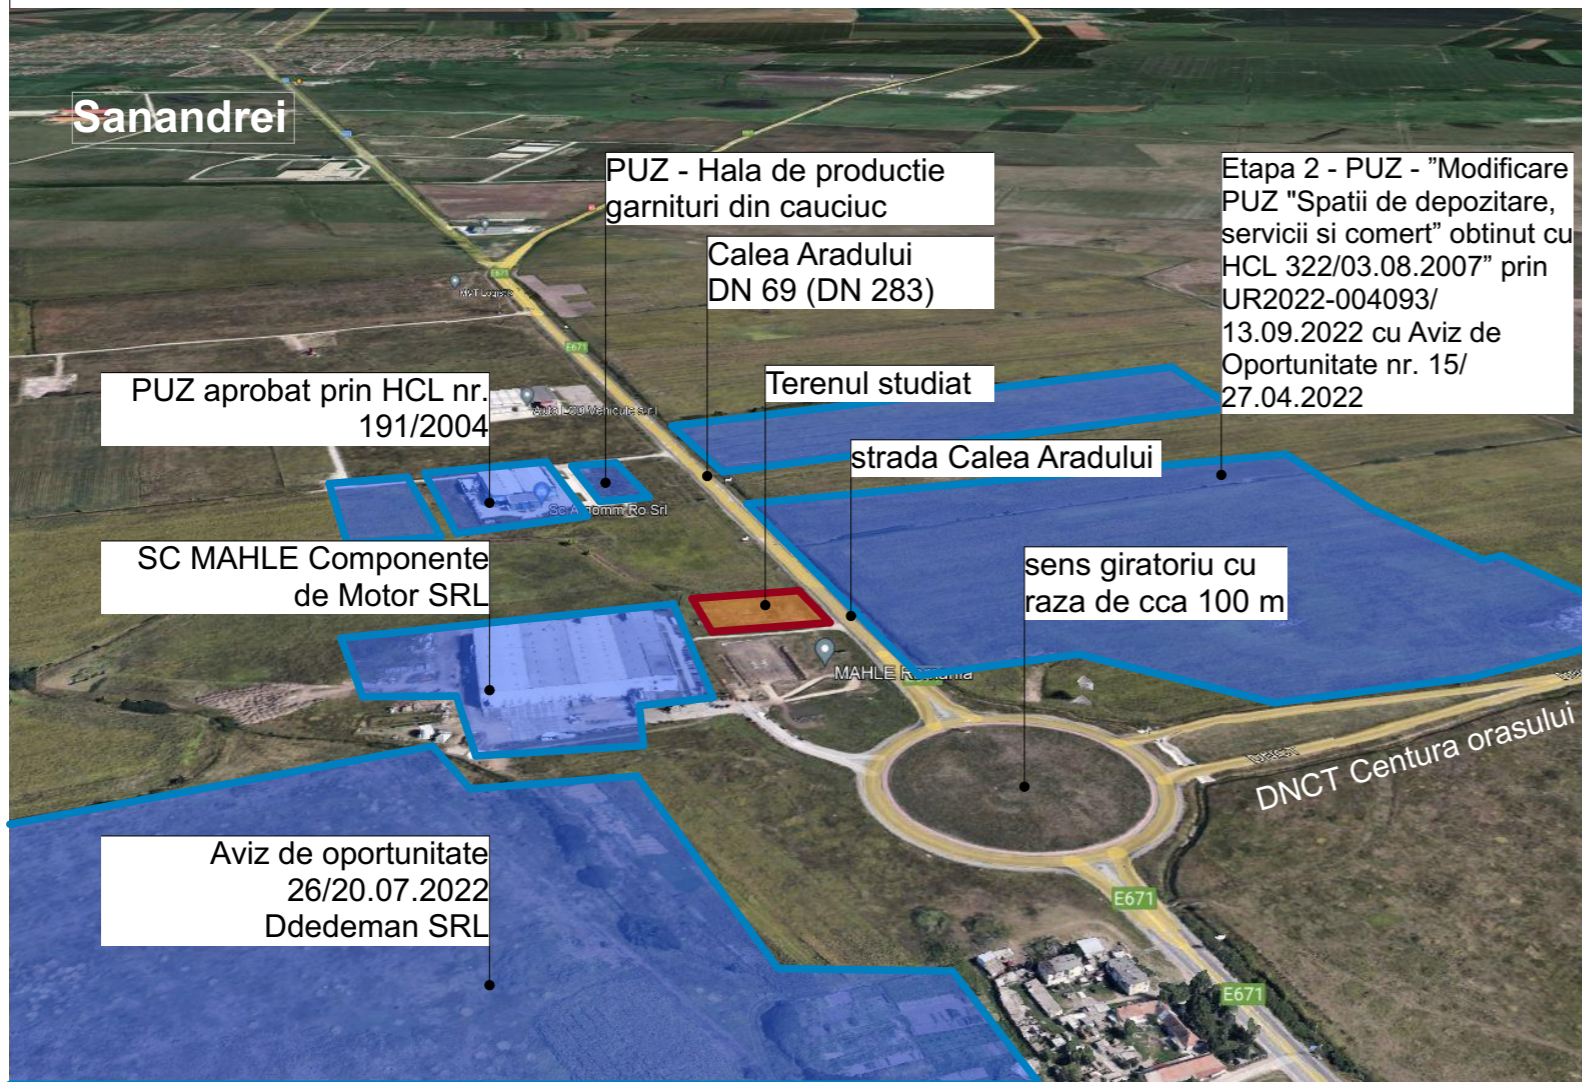

PERSPECTIVA CVARTAL STUDIAT

SURSA GOOGLE EARTH

PUZ - AMPLASARE STATIE DISTRIBUTIE CARBURANTI COMPUSA DIN CLADIRE, MAGAZIN, SPALATORIE CU AUTOSERVIRE, COPERTINA POMPE, REZERVOARE CARBURNATI, SKID GPL, TERASA ACOPERITA, TOTEM PRETURI, IMPREJMUIRE, PARCAJE IN PLATFORME BETONATE SI RACORD LA DRUM

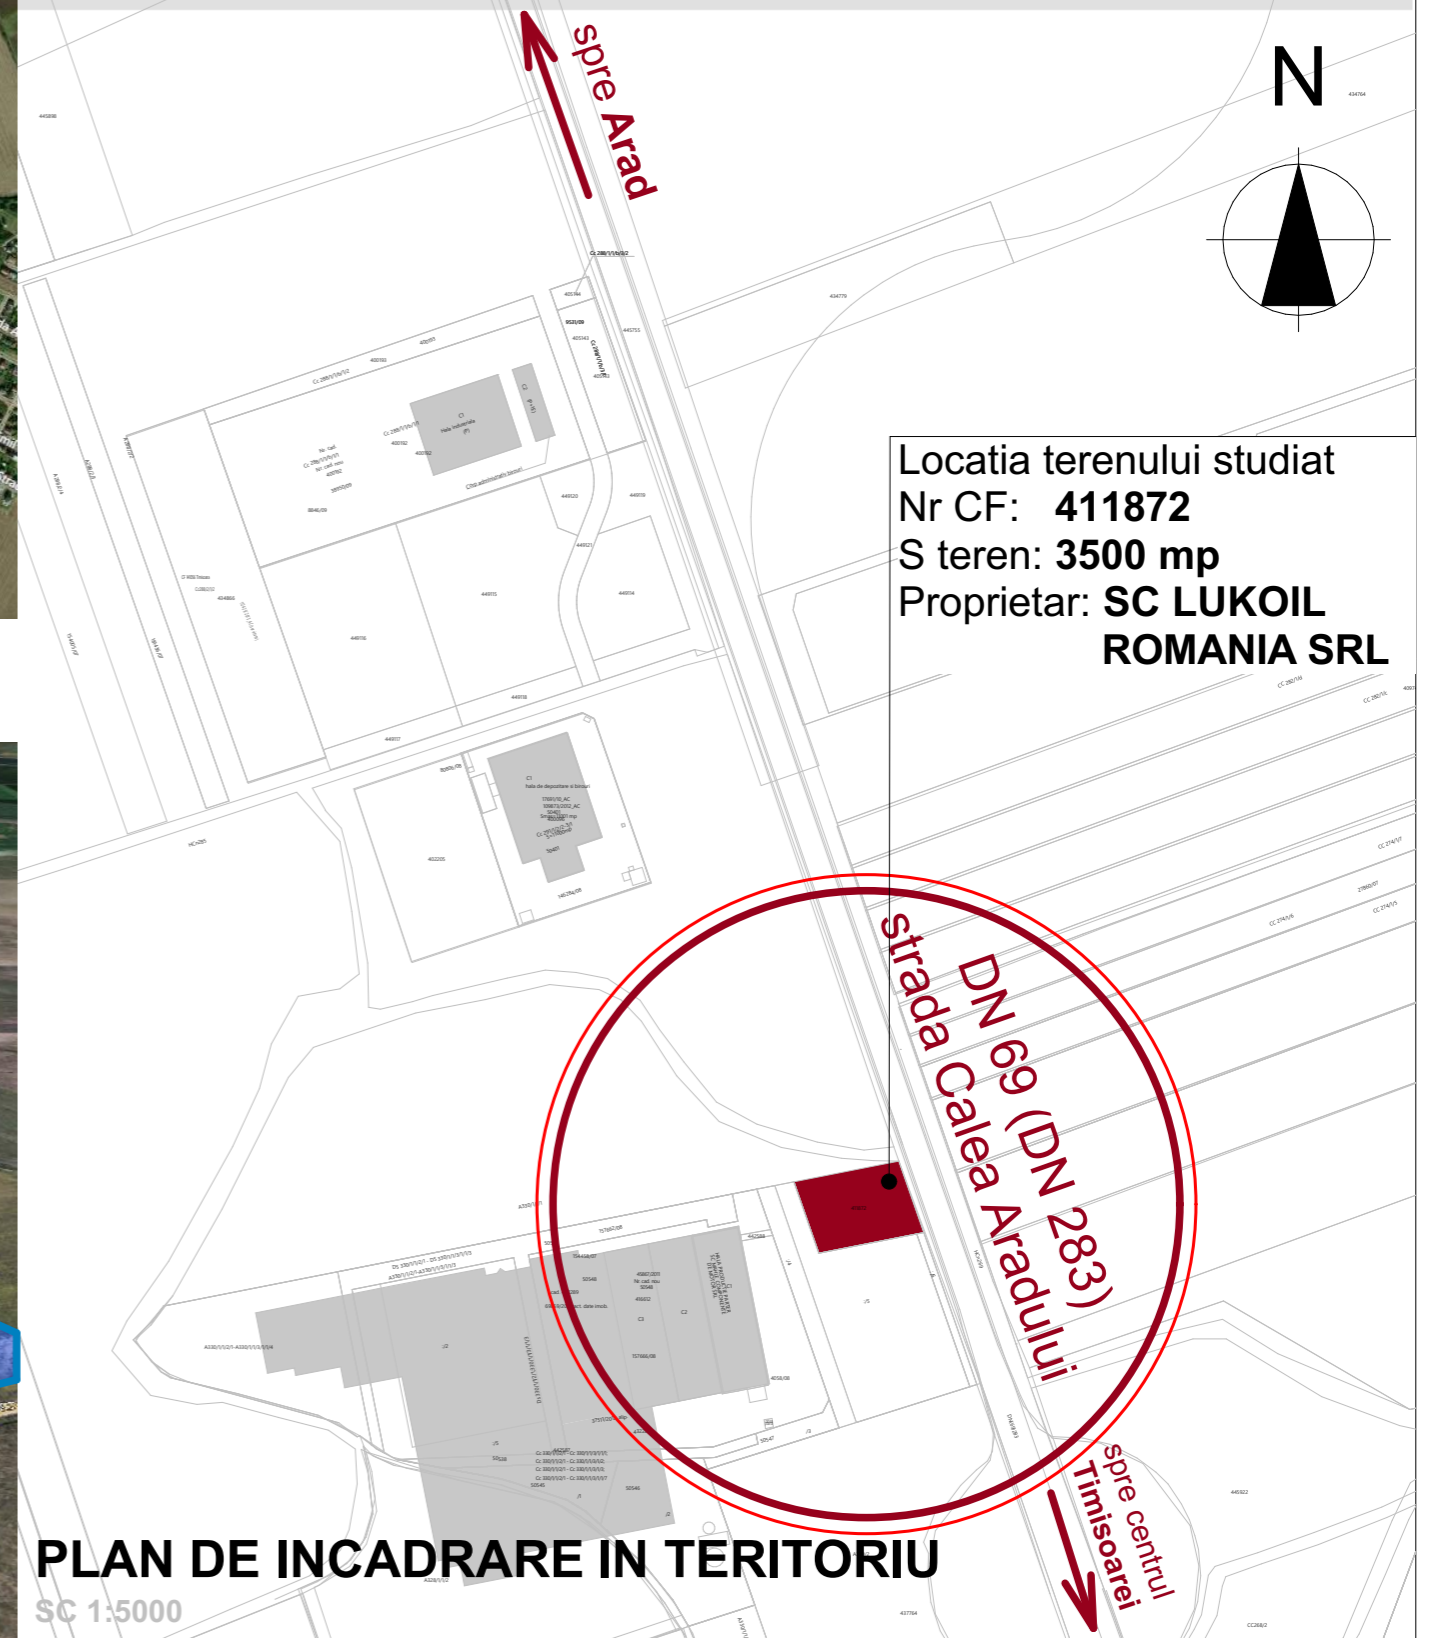

VERIFICAT		Raport de expertiza Referat de verificare	
	J 35/ 555/ 2005 TIMISOARA str. Suceava nr. 13 tel. 0729 151113 tel. 0256 430856	 SR EN ISO 9001:2008	 SR EN ISO 14001:2005
MANAGER PROIECT	arh. MIRON Darius	Scara: 1:5000	Adresa: mun. Timisoara, identificat prin CF 411872, jud. Timis Beneficiar: SC LUKOIL ROMANIA SRL Titlu proiect: Amplasare statie distributie carburanti compusa din cladire, magazin, copertina pompe, rezervoare carburanti, skid GPL, terasa acoperita, totem preturi, imprejmuire, parcaje in platforme betonate si racord la drum
SEF PROIECT	arh. PRUNICI Ion, urb. CRETU Emanuel	Data: 10/2022	Faza: Studiu de oportunitate
PROIECTAT	urb. stag. arh. IVANOVICI Natalia		Titlu plansa: INCADRARE IN TERITORIU
DESENAT	urb. stag. arh. IVANOVICI Natalia		Plansa nr.: U.01