




FOTO Intrarea Johny Weissmuler



FOTO capatul Intrarii Johny Weissmuler

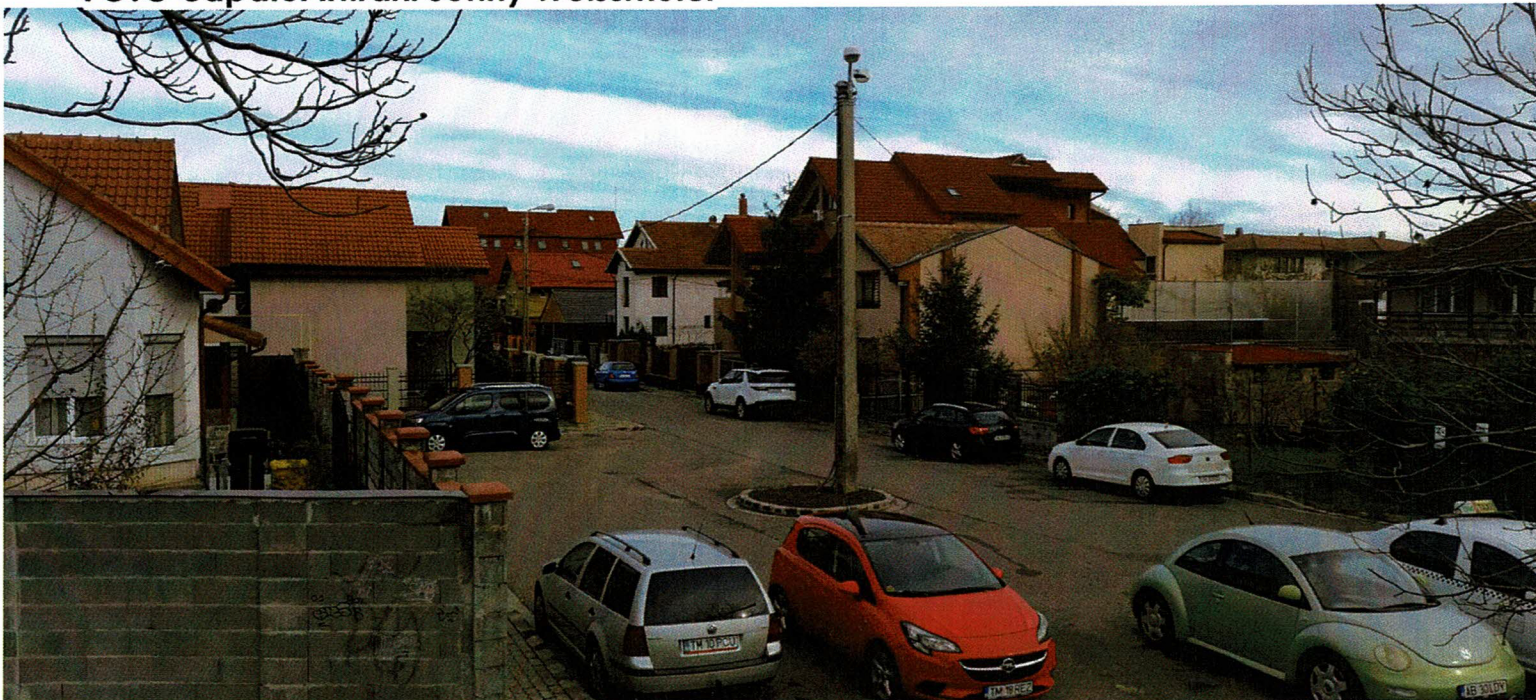

Studiu de cvartal - FOTO existent

SYNAPSE PROIECTARE DE ARHITECTURĂ Timisoara, jud. Timis Str. Zlatna, Nr. 4, Sc. C, Ap. 8, Cam. 2 balos.adrian@gmail.com tel. 0728.123313 studio.srl		BENEFICIARI: SC Riammsi Imobiliare SRL Timisoara, Str. L. Nicoara nr.11, jud. Timis,		Proiect: 52/2022	
SPECIFICATIE SEF PROIECT PROIECTAT / VERIFICAT		NUME arh. Adrian BALOS arh. Waldar FACKELMAN		SEMNATURA 	
Scara: 1:1500 Data: 08.2022		SPECIALITATEA: ARHITECTURA		PROIECT: PUZ - Construire locuinte cuplate in regim P+1E. Parcelare teren. str. Laurentiu Nicoara (fosta Vasia Vasilescu) nr. CF nr. 417191, CF nr. 429527, CF nr. 429529	
TITLU PLANSĂ: Studiu de cvartal - FOTO		Faza: PUZ		Pl. nr: U.02.12	