



FOTO strada Laurentiu Nicoara

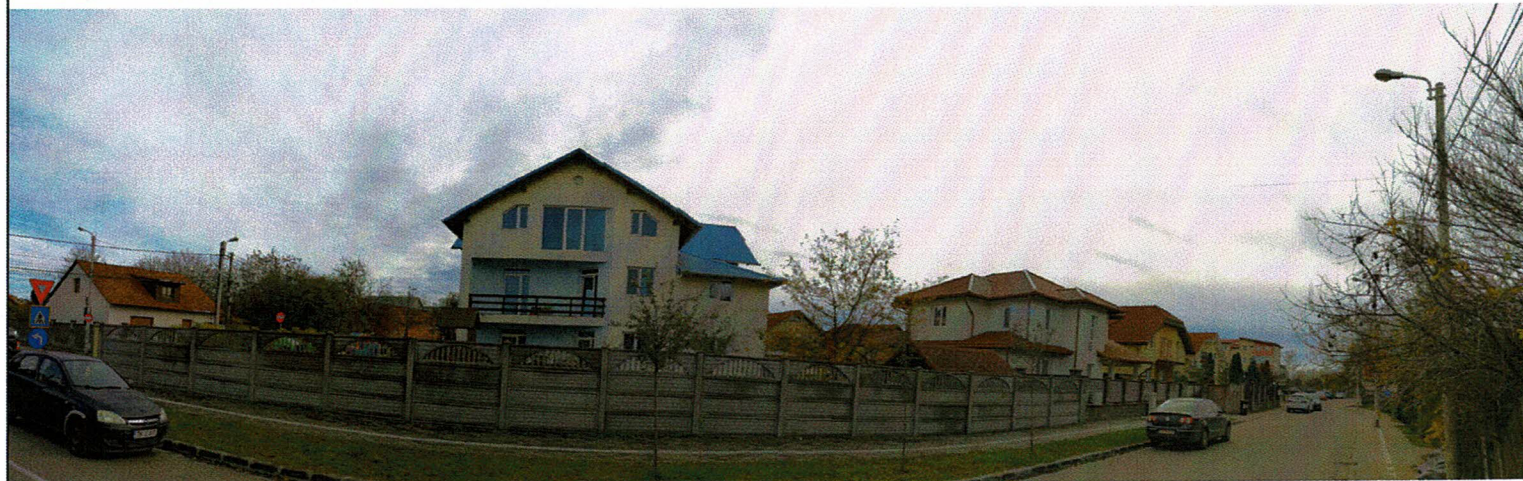


FOTO intersectie strazile Laurentiu Nicoara / Paul Constantinescu



Studiu de cvartal - FOTO existent

SYNAPSE PROIECTARE DE ARHITECTURA Timisoara, jud. Timis Str. Zlata, Nr. 4, Sc. C, Ap. 8, Cam. 2 balos.adrian@gmail.com tel. 0728.123313 studio.srl		BENEFICIARI: SC Riammsi Imobiliare SRL Timisoara, Str. L. Nicoara nr.11, jud. Timis,	Proiect: 52/2022
SPECIFICATIE NUME SEMNATURA Scara: SEF PROIECT arh. Adrian BALOS 1:1500 PROIECTAT / VERIFICAT arh. Waldar FACKELMAN Data: 08.2022		SPECIALITATEA: ARHITECTURA PROIECT: PUZ - Construire locuinte cuplate in regim P+1E. Parcelare teren. str. Laurentiu Nicoara (fosta Vasia Vasilescu) nr. CF nr. 417191, CF nr. 429527, CF nr. 429529	Faza: PUZ
TITLU PLANSA:		Studiu de cvartal - FOTO	Pl. nr: U.02.13