
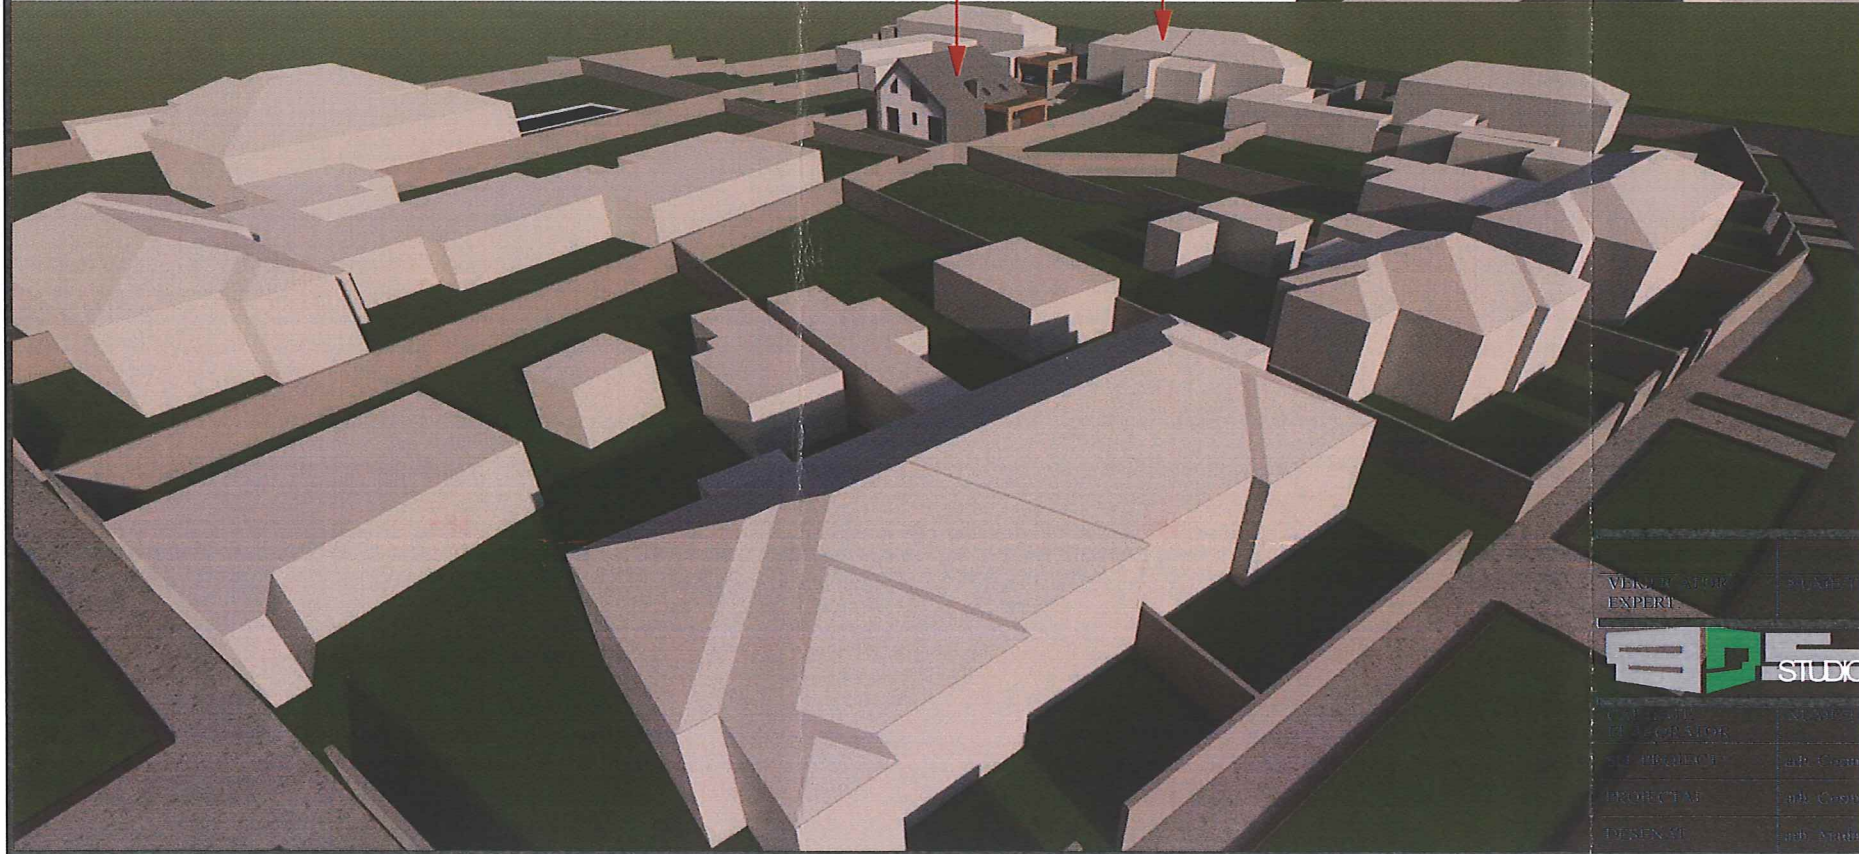
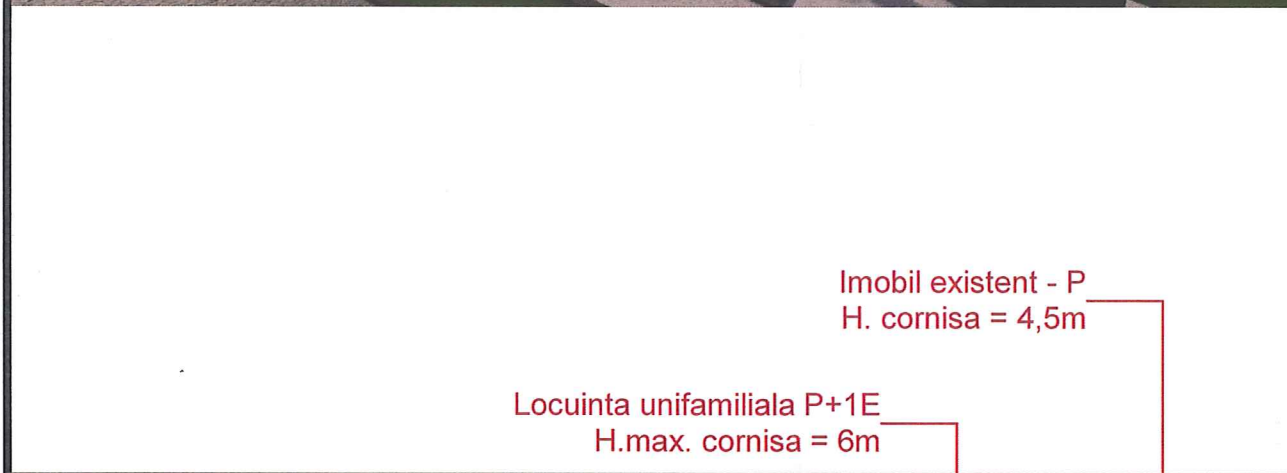


PLAN URBANISTIC DE DETALIU
 DEMOLARE GARAJ EXISTENT SI CONSTRUIRE LOCUINTA UNIFAMILIALA P+1E, CARPORT SI IMPREJMUIRE
 TIMISOARA, Str. Al. Odobescu, nr. 76

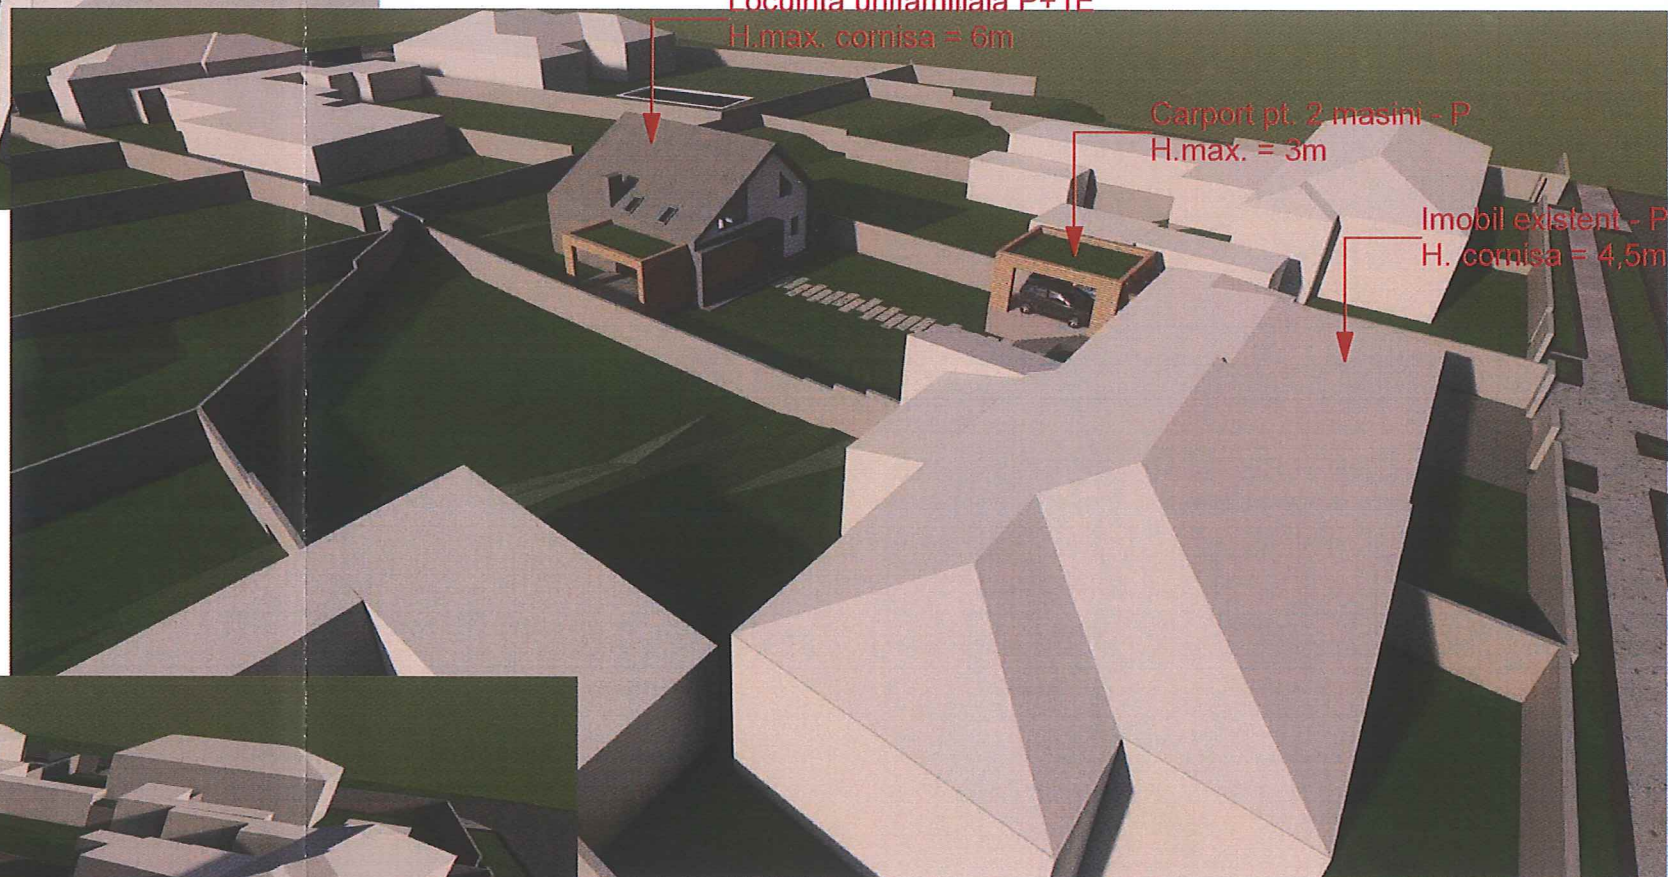

VERIFICAT DE EXPERT	SEMNTURA:	CERINTA DE CALITATE:	REFERAT / EXPERTIZA; NUMAR SI DATA:
0723 398 529	SEMNTURA:	SCARA:	BENEFICIAR: POP GEORGETA-ELISABETA-ELENA Jud. Timis, Mun. TIMISOARA, Str. Al. Odobescu, nr. 76
STUDIO ARH.	SEMNTURA:	1:500	PROIECT NR.: 294 2022
PROIECTAT DE Cosmin DUMITRAȘCU	SEMNTURA:	DATA: februarie 2023	FAZA: P.U.D.
DESENAT DE Ana ONEA	SEMNTURA:	TITLU PLANSA: VOLUMETRII	PLANSA NR.: U / 07